
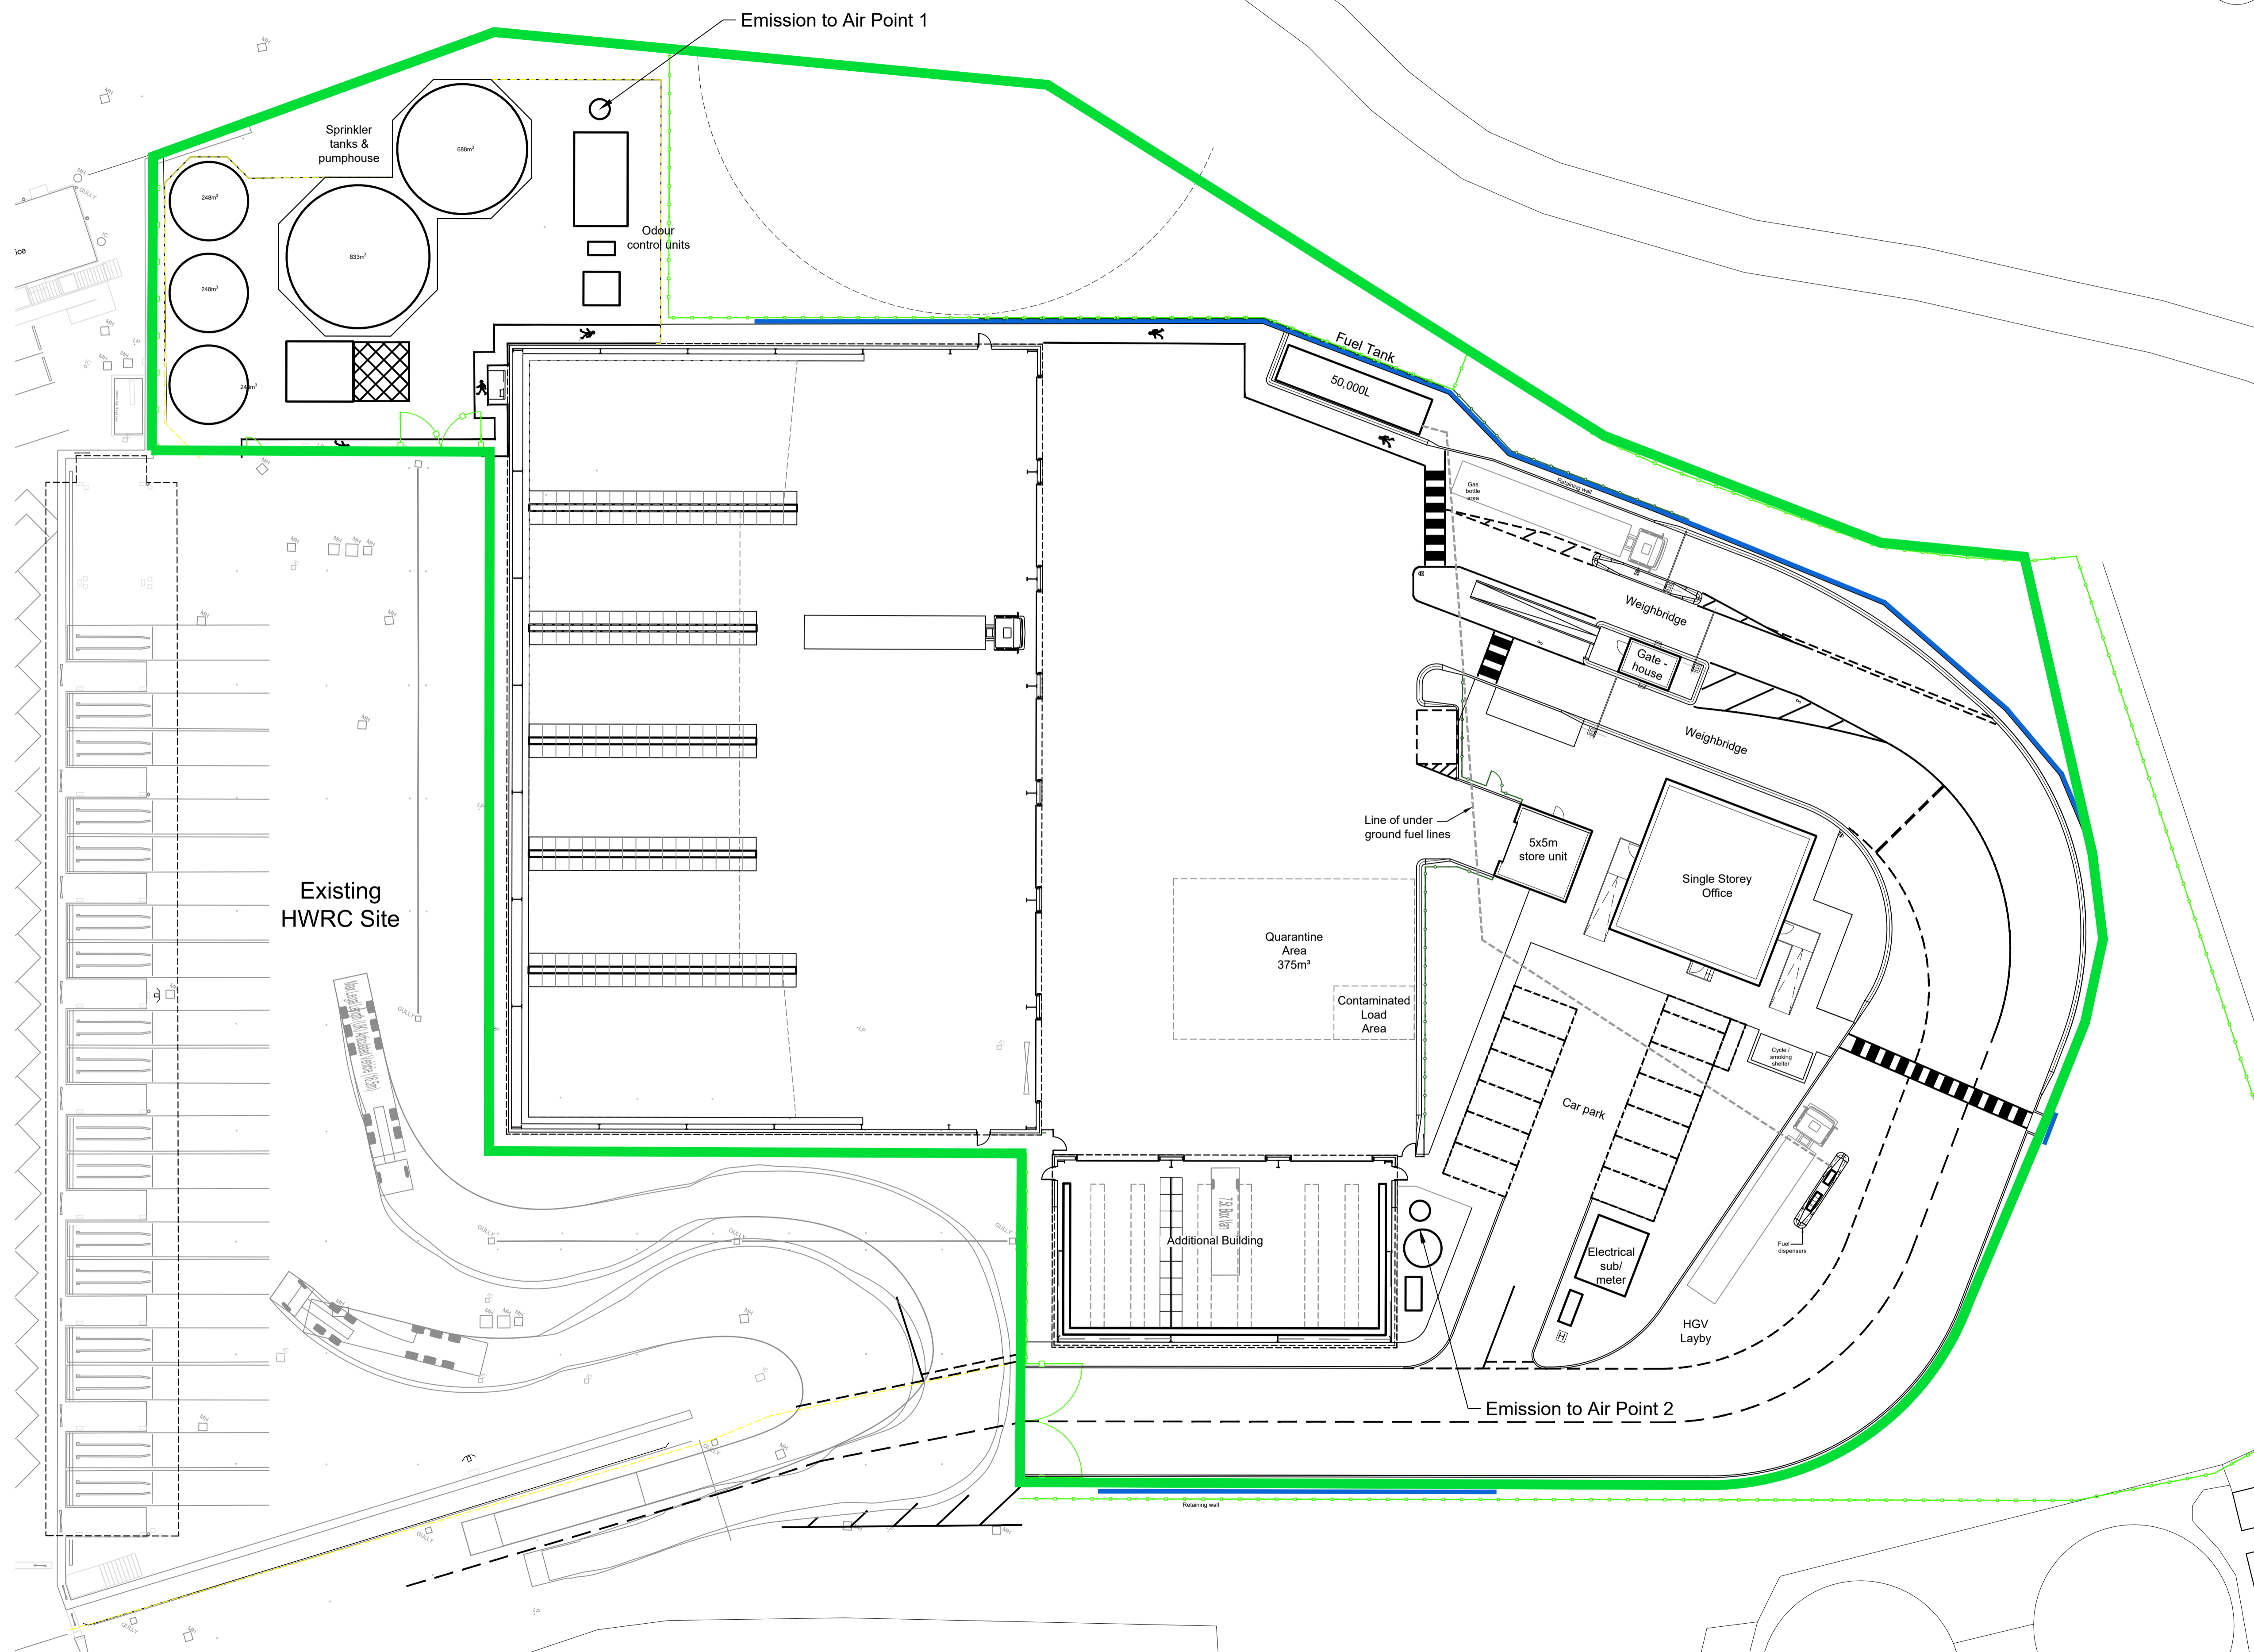


Notes

1. This drawing has been prepared in accordance with the scope of RPS's appointment with its client and is subject to the terms and conditions of that appointment. RPS accepts no liability for any use of this document other than by its client and only for the purposes for which it was prepared and provided.
2. If received electronically it is the recipient's responsibility to print to correct scale. Only written dimensions should be used.
3. This drawing should be read in conjunction with all other relevant drawings and specifications.

Key

— denotes Permit Boundary

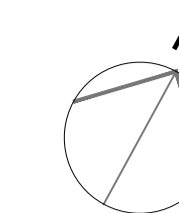

Site Plan
Scale 1:250

5m SCALE 1:250

| | | | | |
|-----|-------------|-----|-----|----------|
| P01 | First Issue | JJD | SG | 17.12.21 |
| Rev | Description | By | Ckd | Date |



Sherwood House, Sherwood Avenue,
Newark, Nottinghamshire, NG24 1QQ
T:01636 605 700 E: rpsnewark@rpsgroup.com

Client

Balfour Beatty



Project Eastern Transfer Station - Ware

Title Permit Boundary & Emission to Air Point Layout

| | | |
|--------------------|--------------------|--------------------------|
| RPS Project Number | Scale @ A1 | Date Created |
| NK020027 | 1:250 | 12.12.2021 |
| Task Team Manager | Information Author | Task Information Manager |
| SG | AT | ET |

| | |
|---|-------------------------------|
| Status | S2 (Suitable for Information) |
| Document Number | 20027-RPS-SI-XX-DR-A-0120 |
| Revision | P01 |
| Project Code - Originator - Zone - Level - Type - Role - Drawing Number | |
| rpsgroup.com | |