

Notes

1. This drawing has been prepared in accordance with the scope of RPS's appointment with its client and is subject to the terms and conditions of that appointment. RPS accepts no liability for any use of this document other than by its client and only for the purposes for which it was prepared and provided.
2. If received electronically it is the recipient's responsibility to print to correct scale. Only written dimensions should be used.
3. This drawing should be read in conjunction with all other relevant drawings and specifications.

### Warehouse Fire Safety Key


- |           |  |
|-----------|--|
| SYMBOL    | ITEM   |
|           | 120 minutes compartment wall   |
|           | 60 minutes full height compartment wall  |
|           | 30 minutes full height compartment wall  |
|           | Vertical cavity barrier/stop (non-combustible)   |
|           | Line of personnel travel escape within prescribed distance (in accordance with BS 9999 risk profile) |
| <b>16</b> | Line and distance (m) of personnel travel escape in excess of prescribed distance                    |

- |        |  |
|--------|--|
| SYMBOL | ITEM   |
| FD120S | 120 minutes fire and smoke resisting doorsets                                |
| FD60S  | 60 minutes fire and smoke resisting doorsets                                 |
| FD30S  | 30 minutes fire and smoke resisting doorsets                                 |
| SC     | Self closing device fitted to door complying with BS EN 1154. Door closer's  |
| VP     | Vision panel (clear)   |
| PB     | Emergency opening device fitted to door complying with BS EN 1125            |
|        | Illuminated external emergency bulkhead - 3 hour duration                    |
|        | Illuminated exit sign with directional arrow / running man - 3 hour duration |
|        | Break glass unit (located at 1400mm above FFL)                               |
| FAP    | Main fire alarm panel  |

**SIGNAGE**  
 All 'fire exit route' signs are to be illuminated (in accordance with BS 5499-1:2002) unless a photo luminescent option is agreed. Exit route sign sizes are to be approx 200mm (H) x 400mm (L).  
 All fire doors MUST be signed using one of the following standard signs. As a minimum it is recommended 80mmx80mm stainless steel sign but other styles may be provided appropriate to door design and surface.  
 All signs to be positioned at eye level (1600mm above FFL)

- |             |   |
|-------------|---|
| SIGN SYMBOL | ITEM  |
| S12         | Fire action sign to be located adjacent each call point |
| S20         | Fire escape keep clear                                  |
| S25         | Push bar to open  |
| S26         | Sign - Directional arrow / running man                  |

- FIRE EXIT SIGNS (INTERIOR SIDE)**
- |  |   |
|--|---|
|  | Fire exit with downward arrow/running man (change of level) |
|  | Fire exit with top left arrow/running man (change of level) |

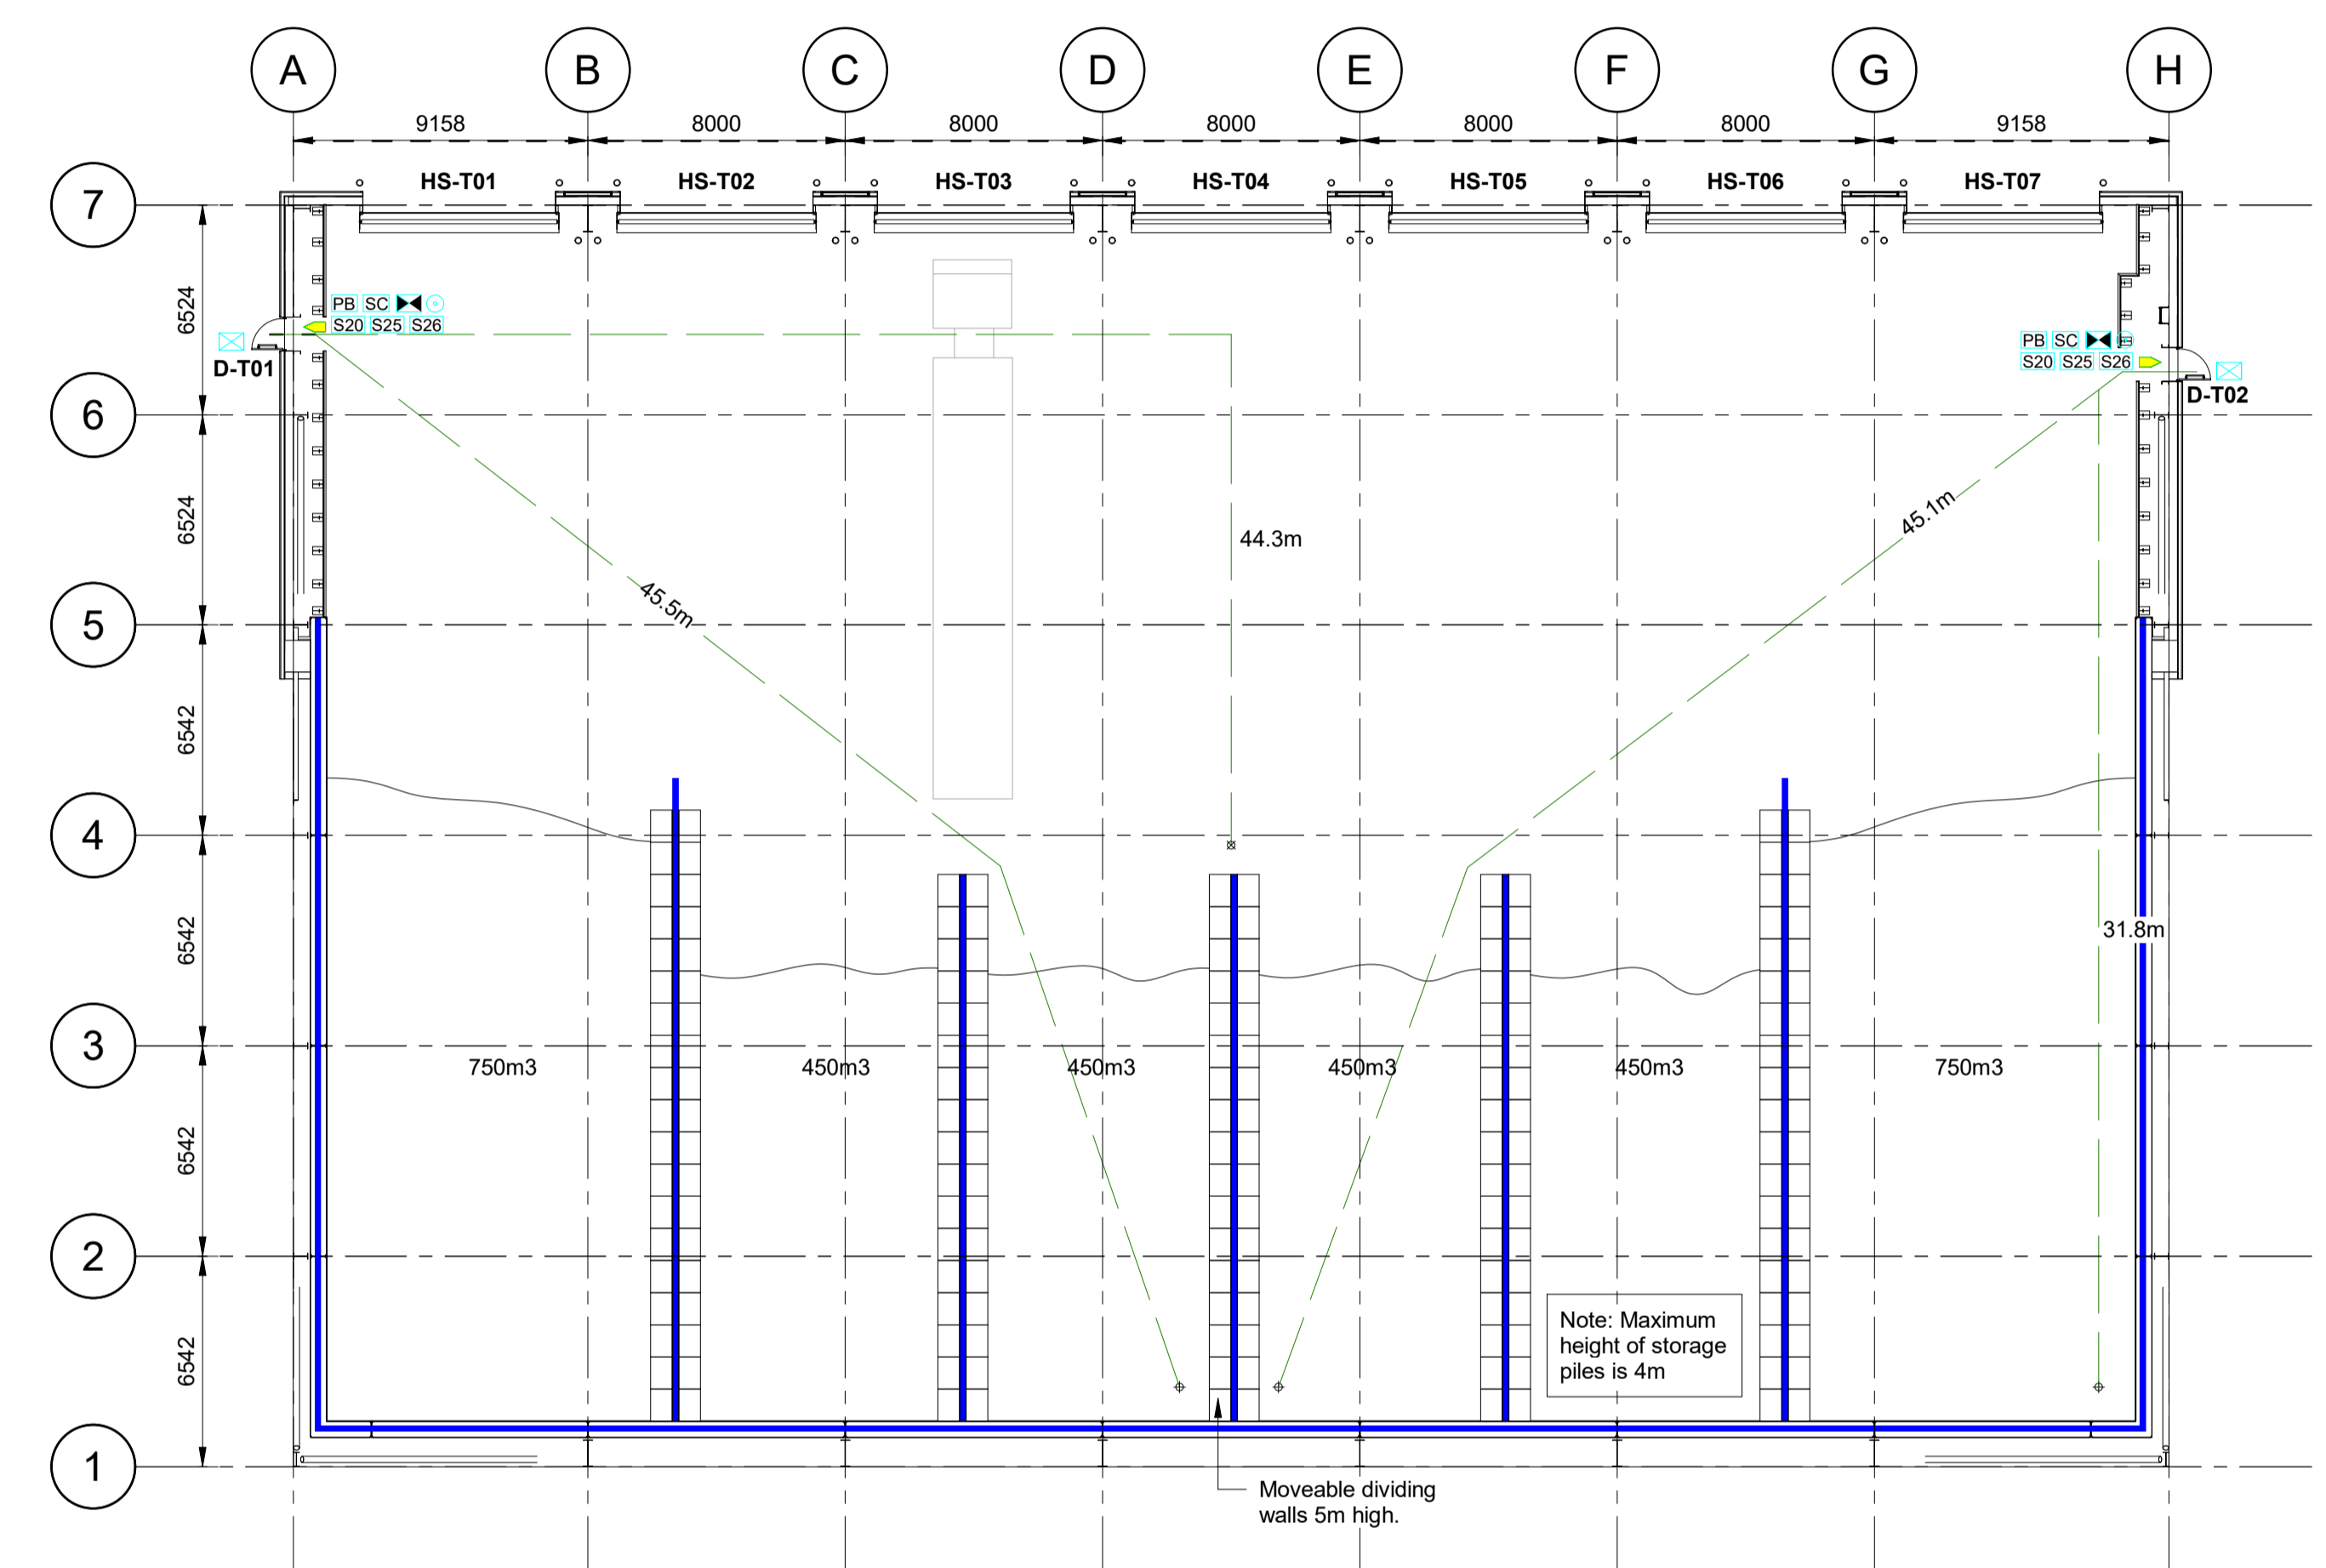

**Ground Floor Plan**  
 1 : 200



P01	First Issue	JJD	SM	09/06/21
Rev	Description	By	Ckd	Date



321 Bradford Street  
 Birmingham  
 B5 6ET  
 T:+44 (0) 121 622 8520  
 Client

Project **Ware Waste Transfer Station**

Title **Fire Safety Plan - WTS Building**

RPS Project Number NK020027	Scale @A1 As indicated	Date Created 05/14/21
Task Team Manager SM	Information Author JJD	Task Information Manager SM
Status S2	Document Number 020027-RPS-TS-00-DR-A-5401	Revision P01
Project Code - Originator - VolSys - Level, Loc - Type - Role - Drawing Number		
rpsgroup.com		