



Kingpin Recycling Ltd

Kingpin Recycling Limited

Drainage Plan

19/013m 003 V2

Unit 8
Wem Industrial Estate,
Soulton Road,
Wem,
Shropshire,
SY4 5SD

Scale: 1:850














30th April 2024






T 01952 879705 E info@westburyenv.co.uk

A Agriculture House, Southwater Way
Telford, Shropshire, TF3 4NR

W www.westburyenv.co.uk

-  Local storm drain system
-  Exit or Entrance to Site
-  3m Concrete Wall
-  Above ground gradient
-  Drainage pipes
-  Drainage Sump
-  Firewater Containment Features
-  Road on Site
-  Impermeable (concrete) Surface
-  Hardstanding Surface
-  3m high fencing / kerbing
-  Proposed Extension Area
-  Permit Boundary

 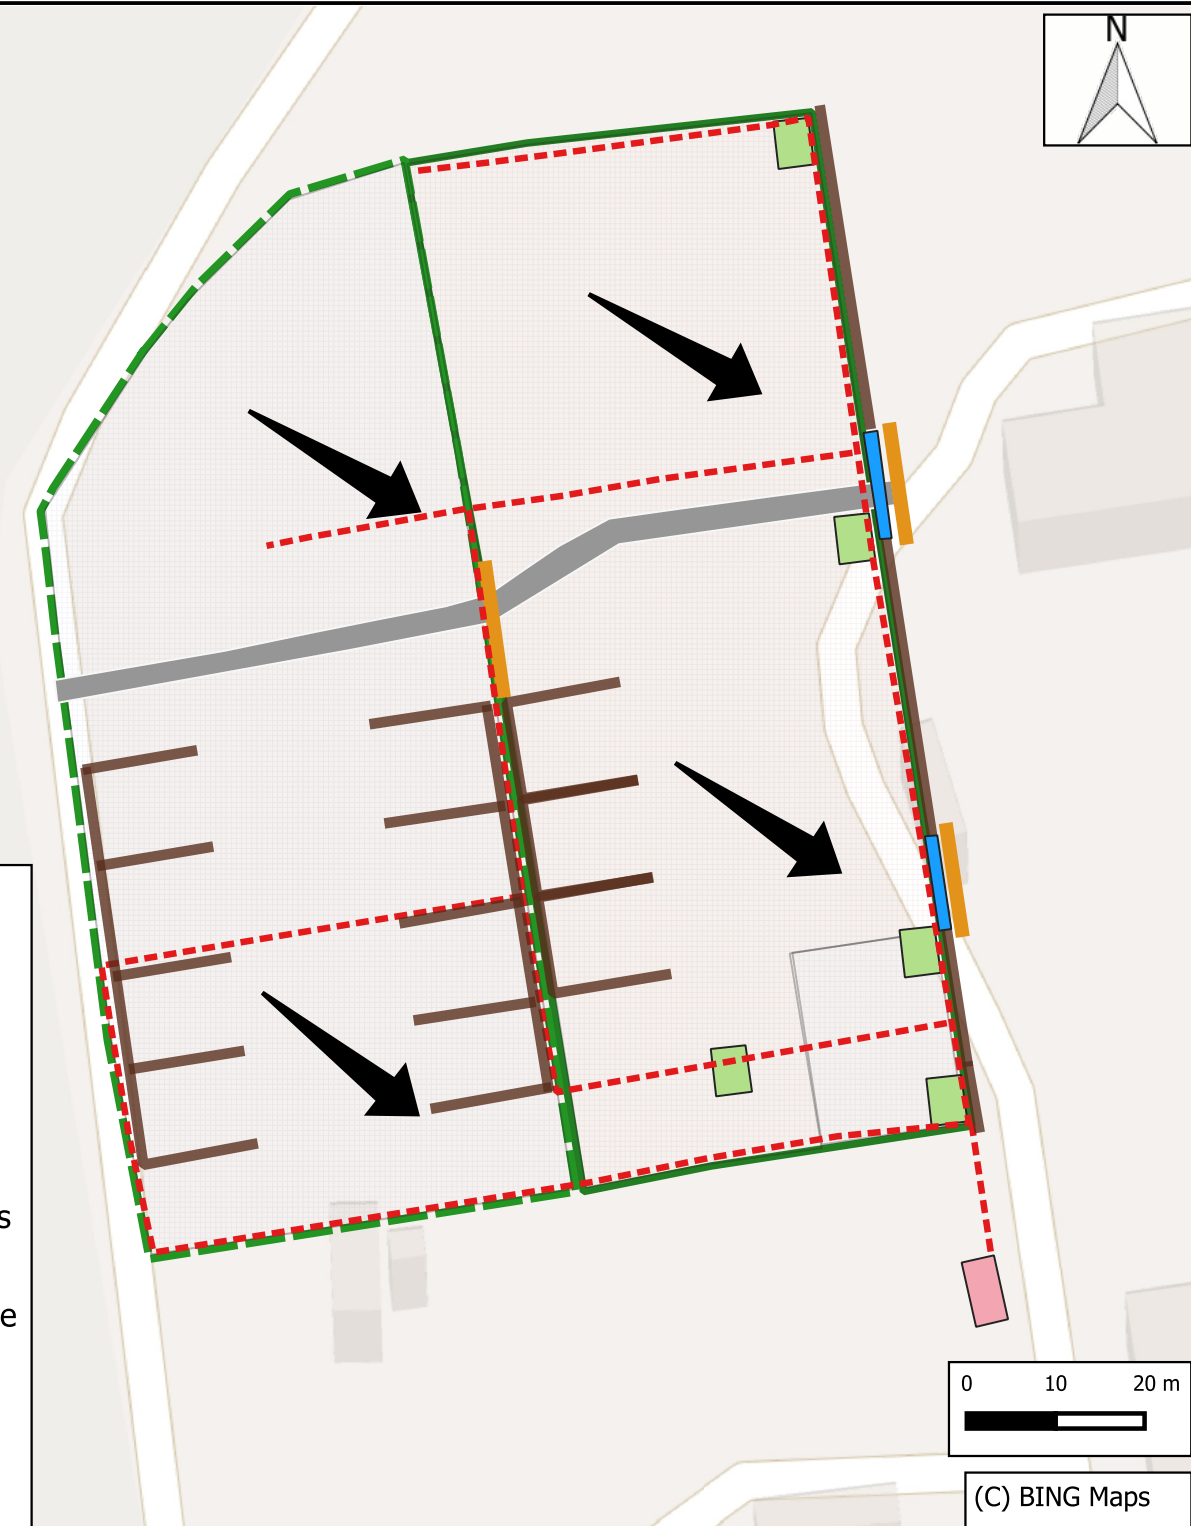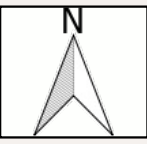

(C) BING Maps