




Ordnance Survey, (c) Crown Copyright 2019. All rights reserved. Licence number 100022432

LOCATION PLAN
 Scale 1:1250

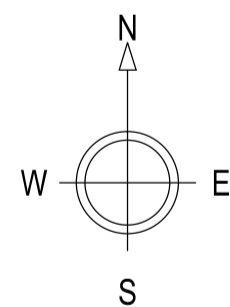

Key:

- B - biomass boiler
- S - store
- O - office and W/C
- G - generator
- W - workshop
- F - feed bins
- CS - chemical store
- DW - dirty water tank
- - Water Storage
- - Gas Tank
- - ridge fans (23 spaced evenly across each ridge)
- - gable fans (front and rear, numbers vary between 1-2 and 3-4)
- Clean/lightly contaminated water
- Dirty water
- Installation Boundary

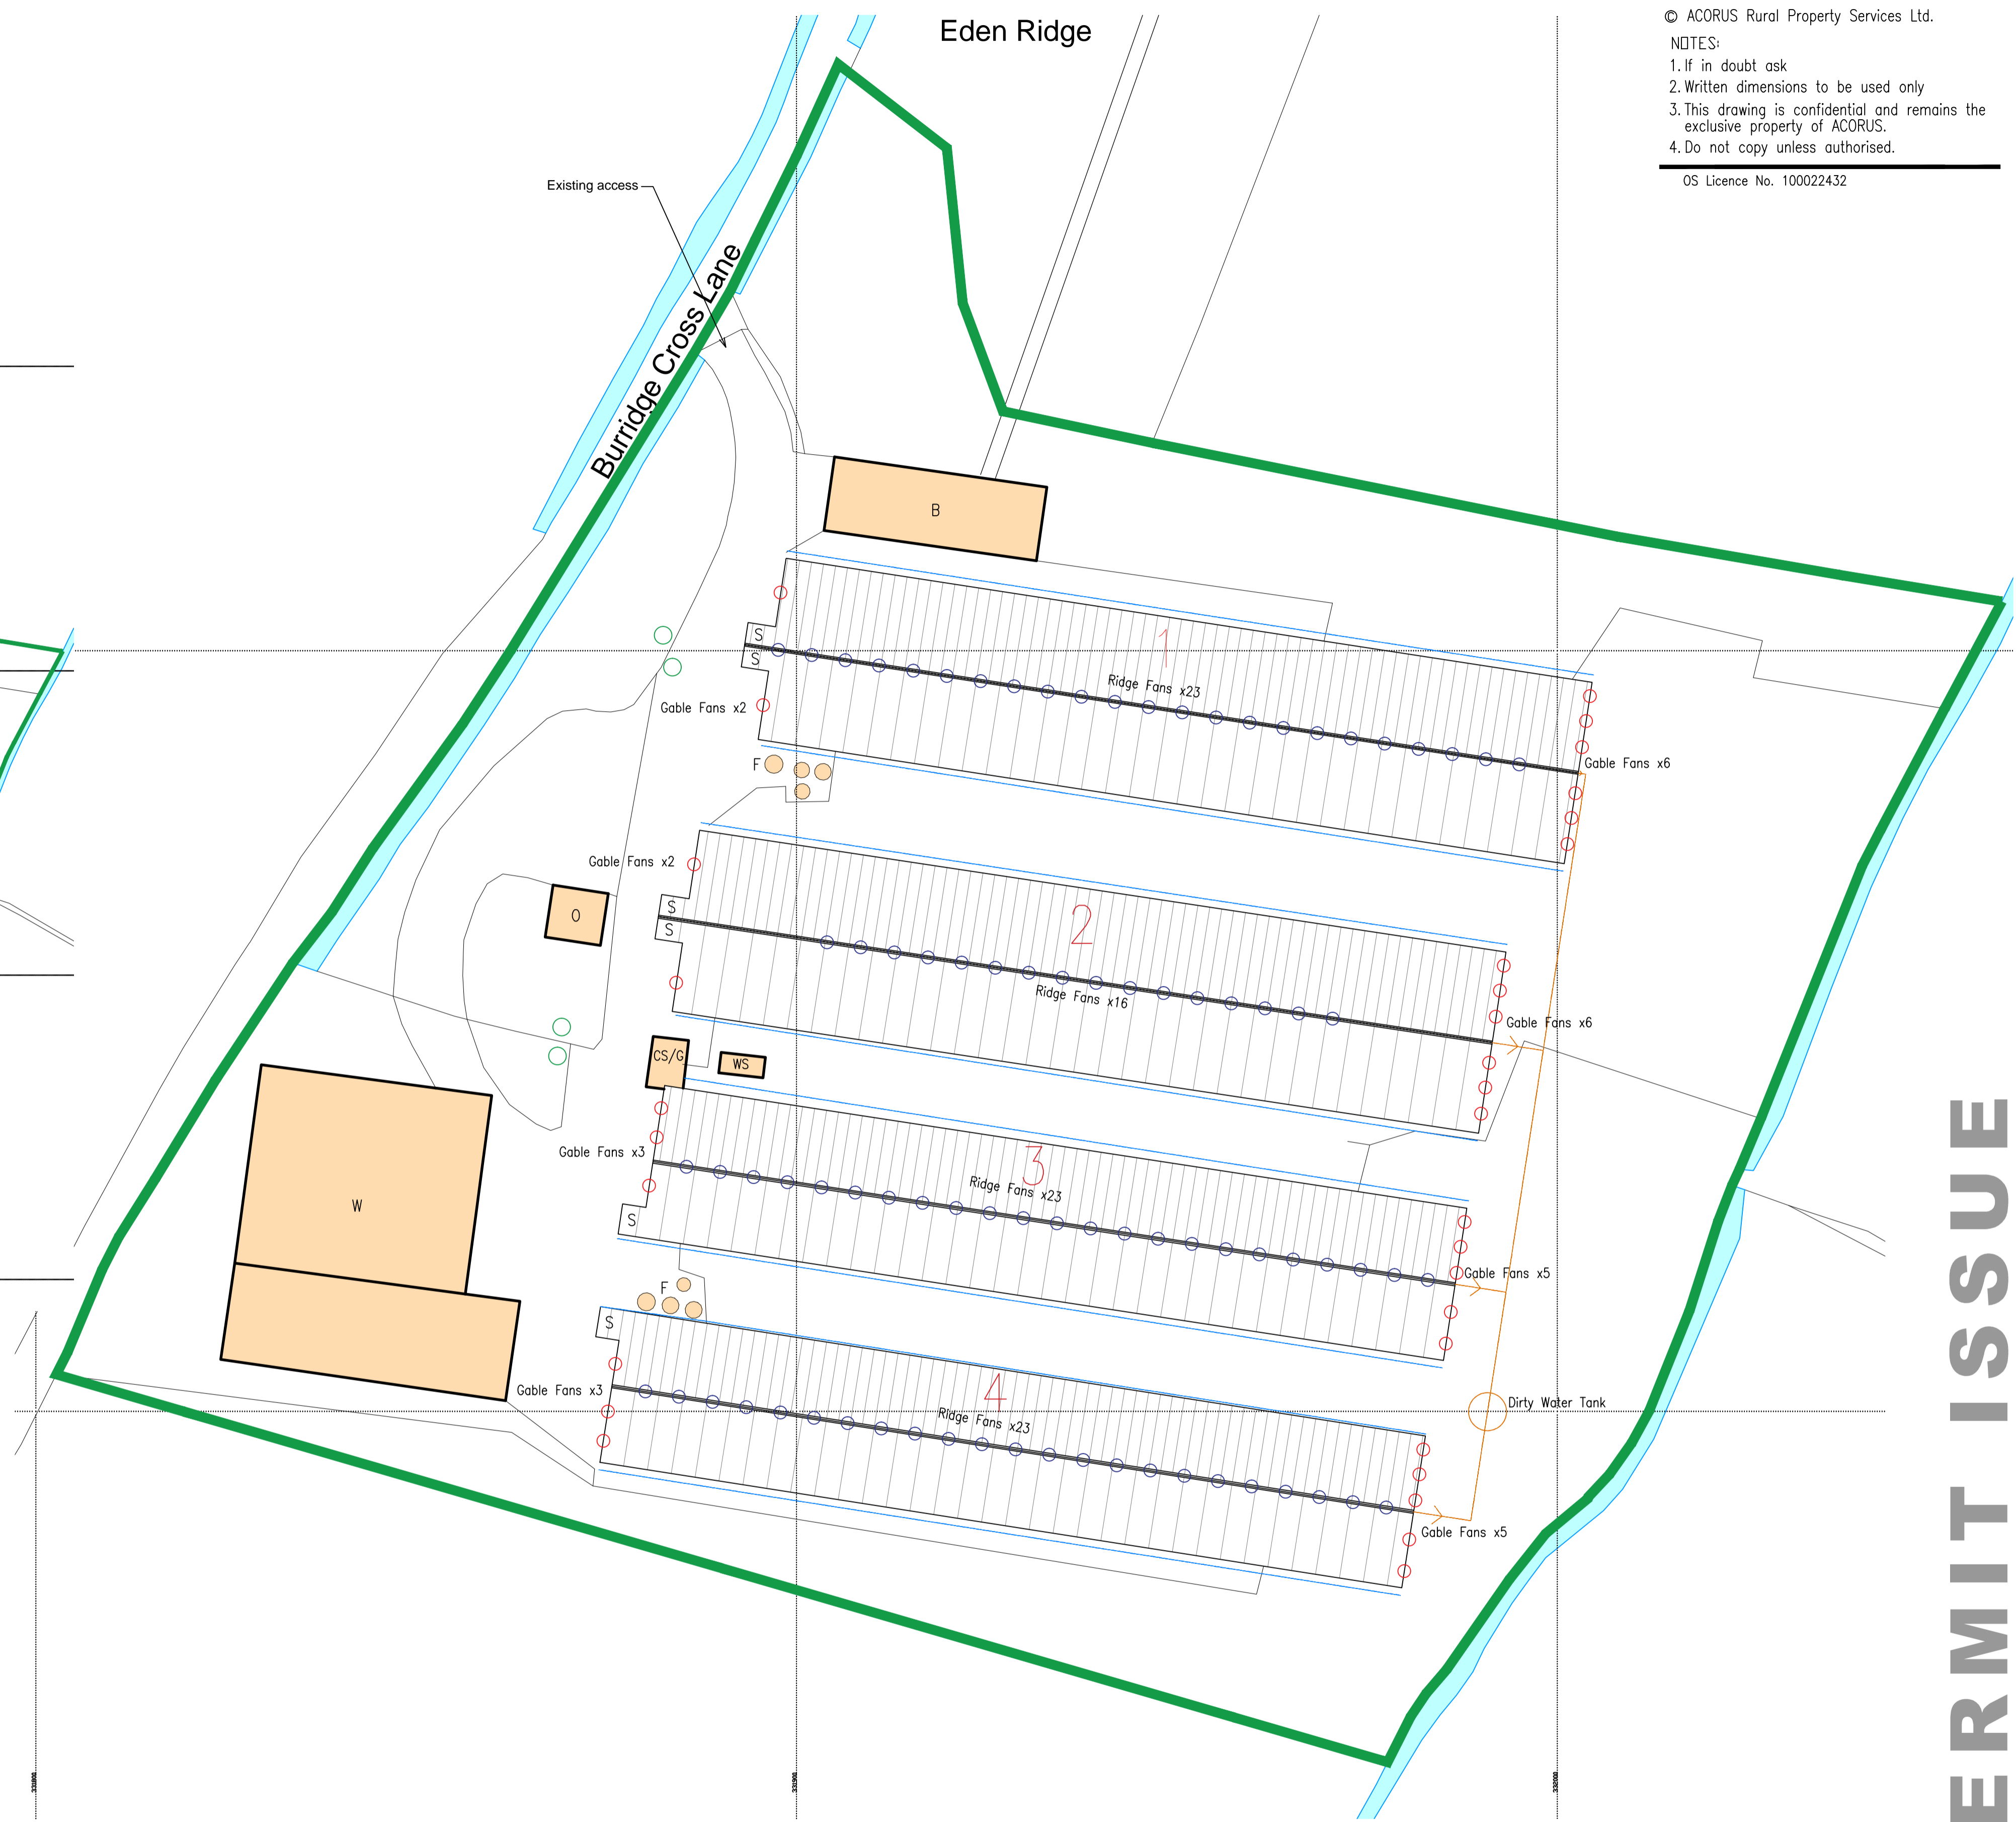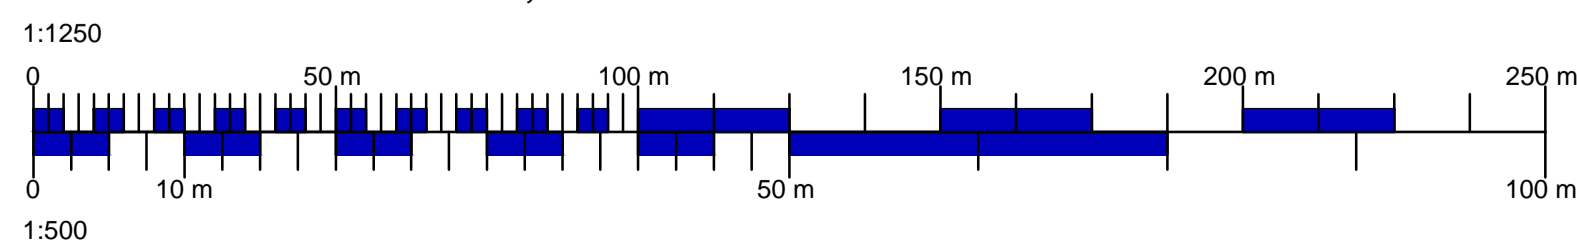

SITE PLAN
 Scale 1:500

PERMIT ISSUE

Rev.	Date	Description	DL	IMB
A	28.10.2020	Addition Of Clean And Dirty Water Runs		
PROJECT				
J & M Richards				
Eden Ridge, Chard, Somerset,				
TA20 2TL				
TITLE				
Site Plan				
Location Plan & Site Plan				
SCALE	DATE	DRAWN BY	CHECKED BY	
AS SHOWN @A1	June 2020	SC	JW	
JOB NO.	DRAWING NO.	REVISION		
JW/1395/0619	200.21	A		



www.acorus.co.uk
 RICS © ACORUS Rural Property Services Ltd.