



NOTES:


1. If in doubt ask
2. Written dimensions to be used only
3. This drawing is confidential and remains the exclusive property of ACORUS.
4. Do not copy unless authorised.

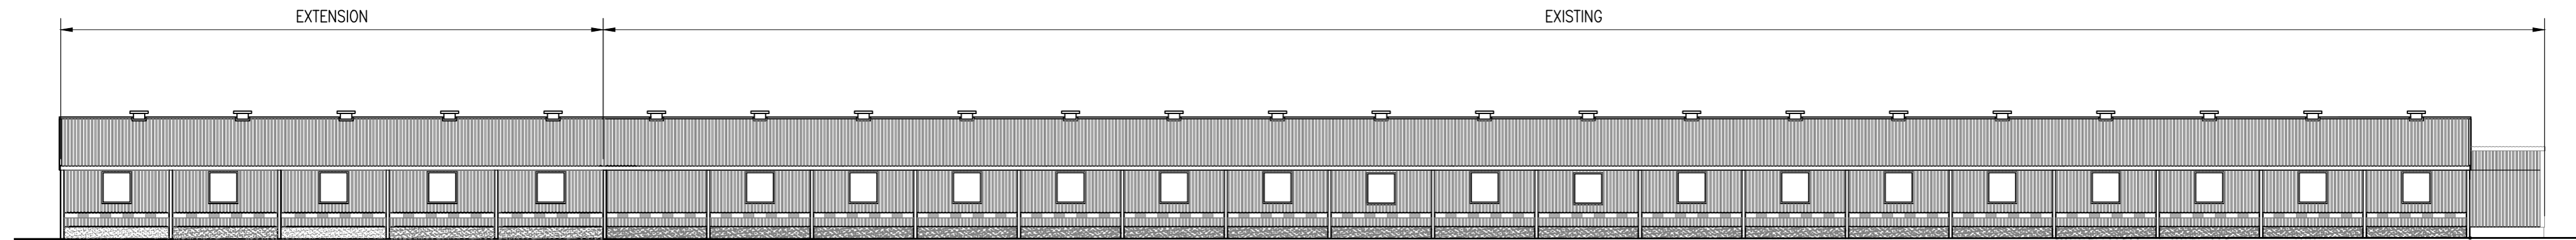


NORTH ELEVATION
Scale 1:200

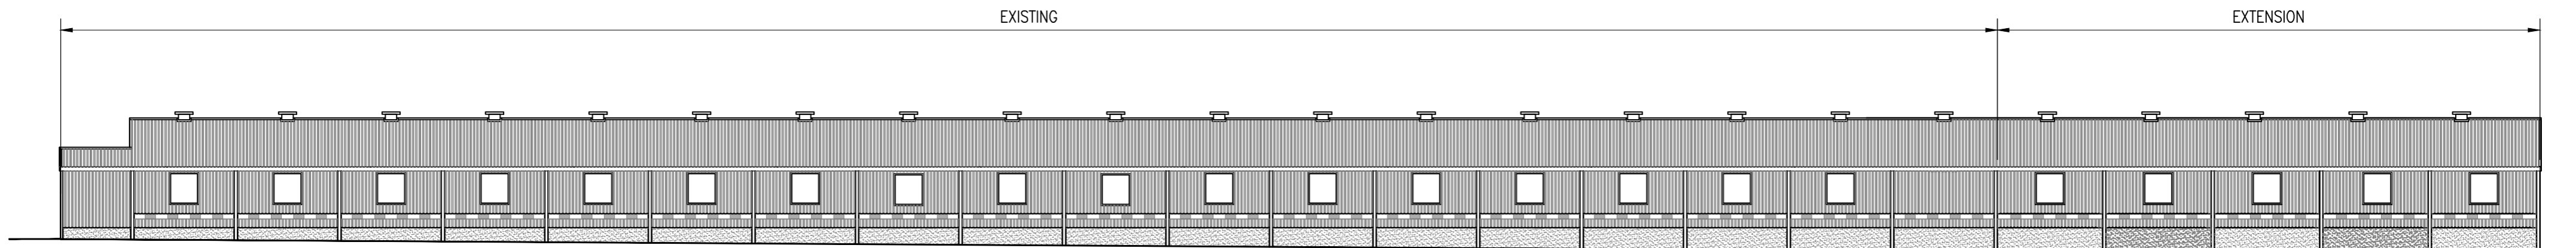

SOUTH ELEVATION
Scale 1:200

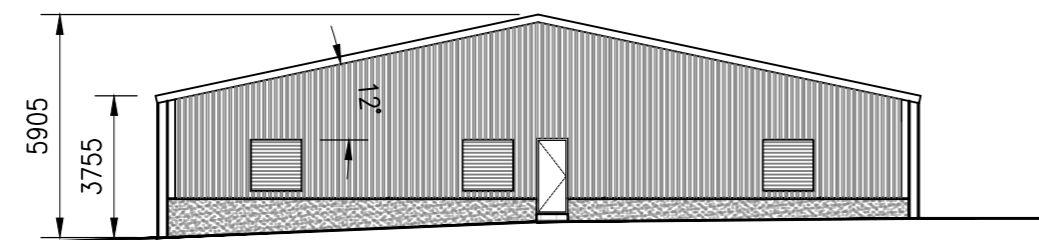


EAST ELEVATION
Scale 1:200

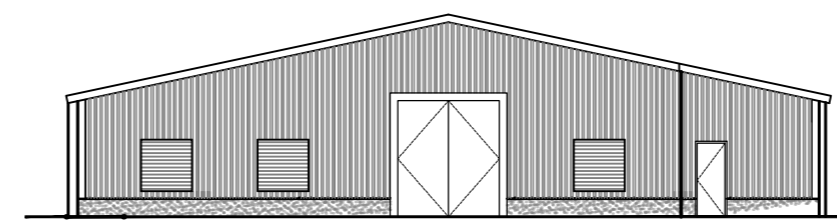

WEST ELEVATION
Scale 1:200

MATERIAL
SCHEDULE

- Walls - Blockwork plinth with box profiled steel cladding above.
- Roof - Box profiled steel sheets
- Windows - uPVC

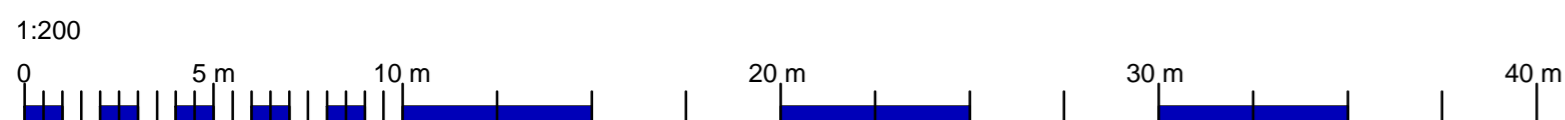

Rev.	Date.	Amendment.	Drawn	Checked
PROJECT				
J & M Richards Eden Ridge, Chard, Somerset, TA20 2TL				
TITLE				
Proposed Poultry Building Extension Proposed Elevations - Building 3				
SCALE	DATE	DRAWN BY	CHECKED BY	
AS SHOWN @ A2	June '19	NM	JW	
JOB NO.	DRAWING NO.	REVISION		
JW/1395/0619	200-15			



www.acorus.co.uk
© ACORUS Rural Property Services Ltd.

PLANNING ISSUE