



NOTES:


1. If in doubt ask
2. Written dimensions to be used only
3. This drawing is confidential and remains the exclusive property of ACORUS.
4. Do not copy unless authorised.

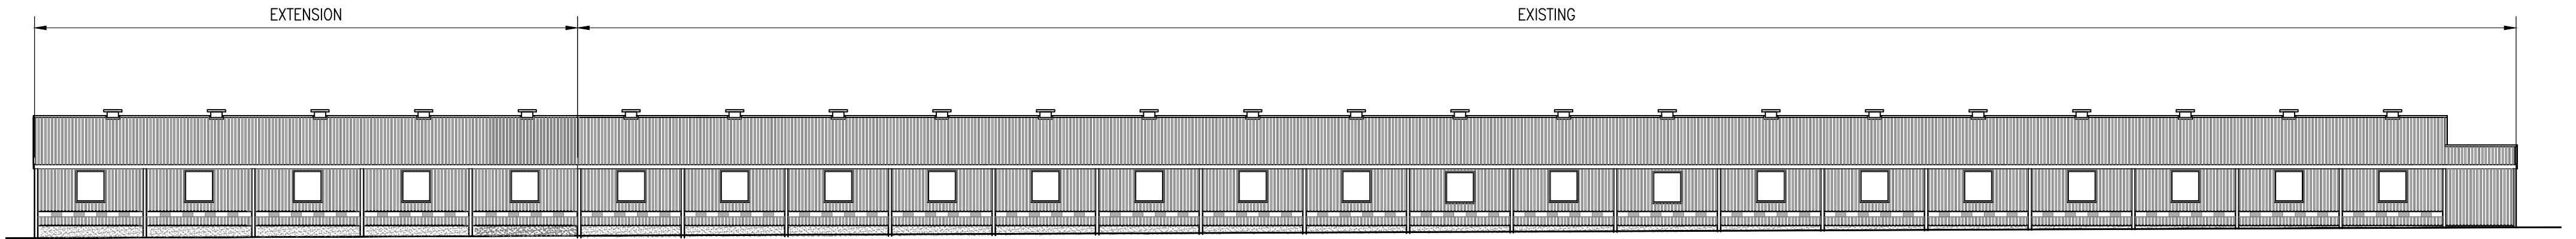


NORTH ELEVATION
Scale 1:200

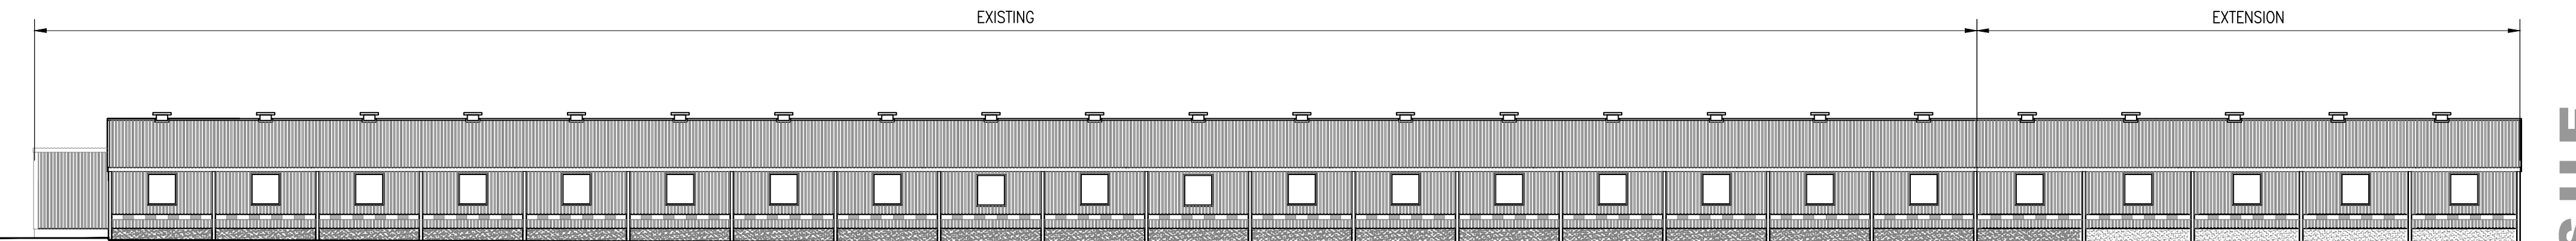

SOUTH ELEVATION
Scale 1:200

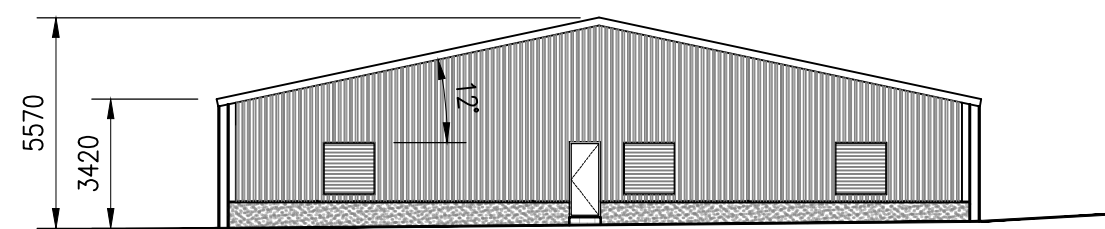


EAST ELEVATION
Scale 1:200

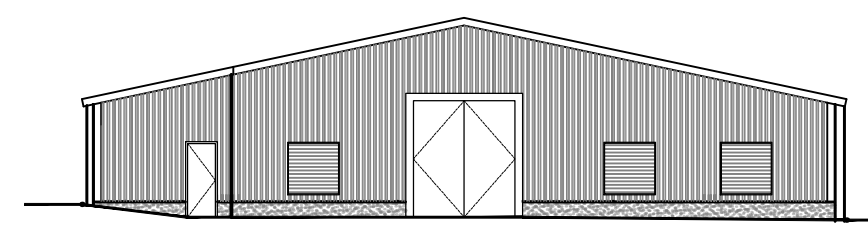

WEST ELEVATION
Scale 1:200

MATERIAL SCHEDULE

Walls - Blockwork plinth with box profiled steel cladding above.
Roof - Box profiled steel sheets
Windows - uPVC

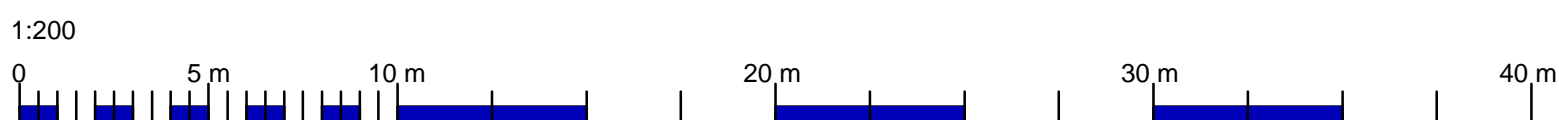

Rev.	Date	Amendment	Drawn	Checked
PROJECT				
J & M Richards Eden Ridge, Chard, Somerset, TA20 2TL				
TITLE				
Proposed Poultry Building Extension Proposed Elevations - Building 4				
SCALE		DATE	DRAWN BY	CHECKED BY
AS SHOWN @ A2		June '19	NM	JW
JOB NO.		DRAWING NO.	REVISION	
JW/1395/0619		200-17		



www.acorus.co.uk
© ACORUS Rural Property Services Ltd.

PLANNING ISSUE