


© ACORUS Rural Property Services Ltd.

NOTES:



1. If in doubt ask
2. Written dimensions to be used only
3. This drawing is confidential and remains the exclusive property of ACORUS.
4. Do not copy unless authorised.

MATERIAL SCHEDULE

Walls - Blockwork plinth with box profiled steel cladding above.  
Roof - Box profiled steel sheets  
Windows - uPVC

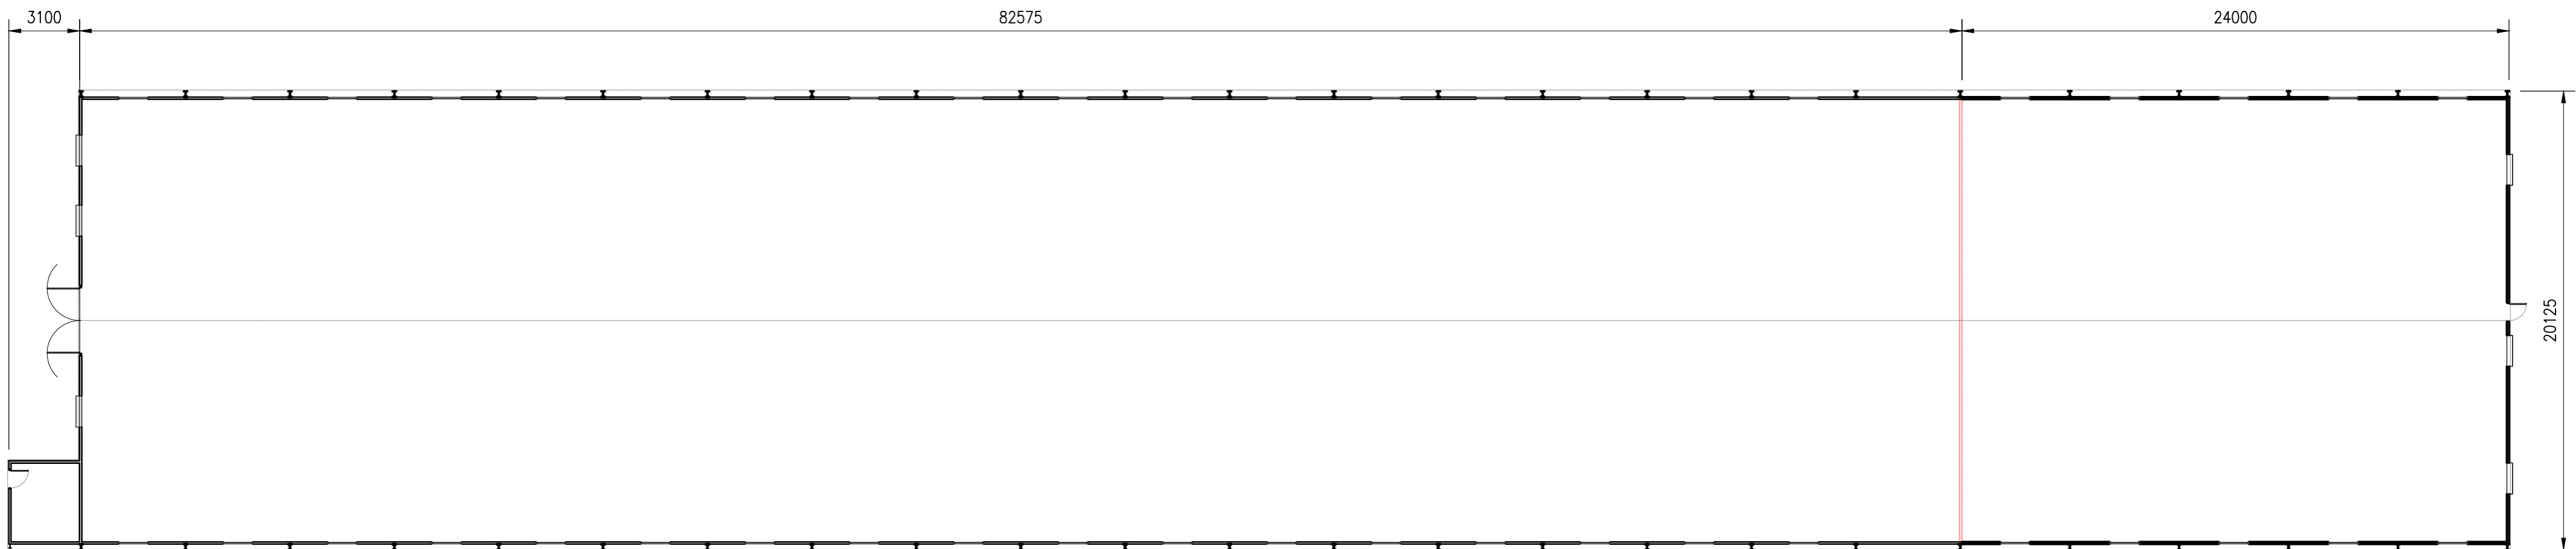

GROUND FLOOR PLAN  
Scale 1:200

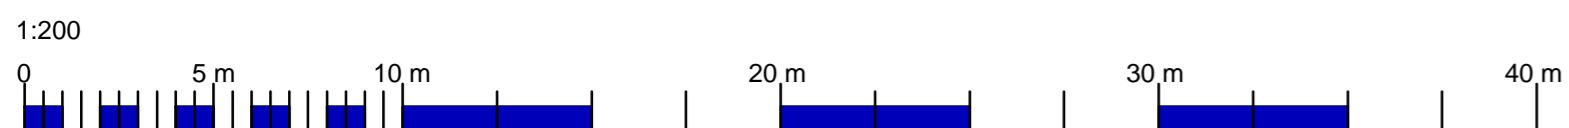 

PLANNING ISSUE

Rev.	Date.	Amendment.	Drawn	Checked
PROJECT				
J & M Richards Eden Ridge, Chard, Somerset, TA20 2TL				
TITLE				
Proposed Poultry Building Extension Proposed Floor Plan - Building 3				
SCALE		DATE	DRAWN BY	CHECKED BY
AS SHOWN @ A2		June '19	NM	JW
JOB NO.	DRAWING NO.	REVISION		
JW/1395/0619	200-14			



www.acorus.co.uk  
© ACORUS Rural Property Services Ltd.