



KEY:

1

Vehicle Washdown Separator


2

Full Retention Separator

Foul Sewer

Storm Drain

Surface/Storm Connection

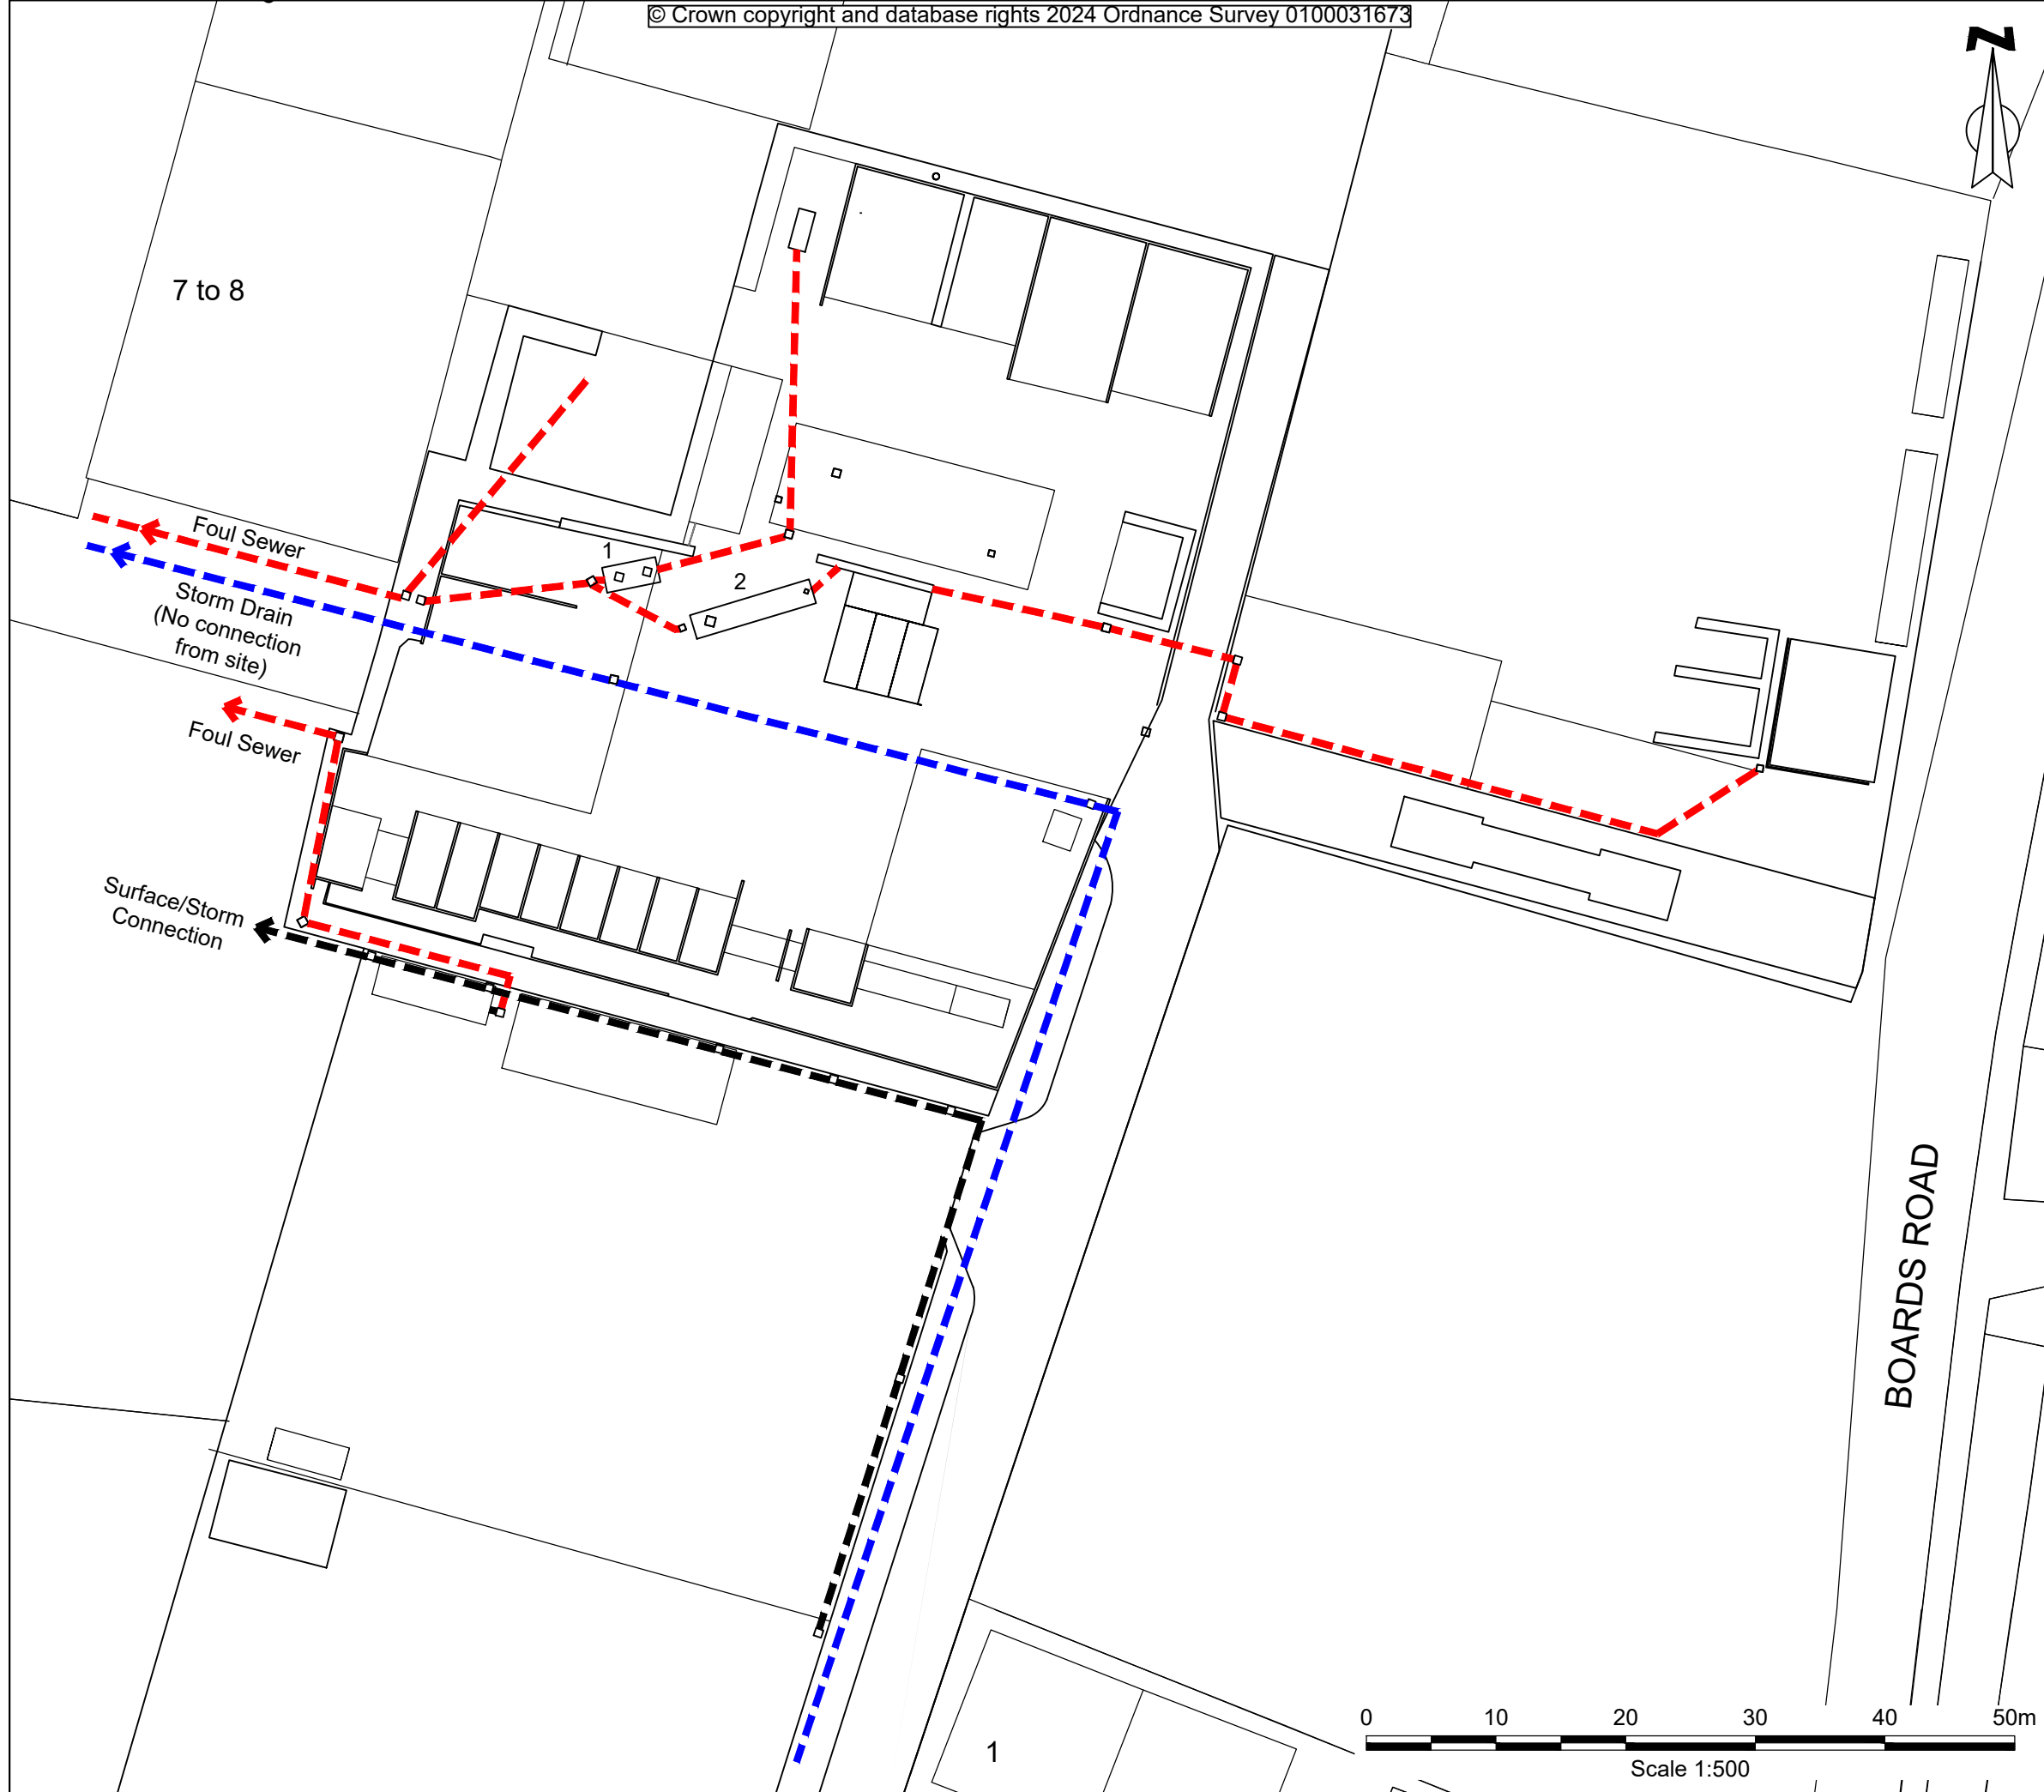

P02	02.05.25	Drainage Amended	SD	DM	DM
P01	25.04.25	Issued for comment / approval	SD	DM	DM
Rev	Date	Description	DRA	CHK	APP

Project
Permit Variation Roberts Waste Limited

Client
Roberts Waste Limited

Drawing Title
Site Drainage Plan

Scale 1:500 @ A3	Date 25.04.25	Status Preliminary
----------------------------	-------------------------	------------------------------

DWG No. CRM0182001-ENZ-XX-XX-DR-T-1004	Revision P01
--	------------------------

Bristol

01454 269 237

Manchester

0161 413 6444

Sheffield

0114 321 5151

Cardiff

02920 023 700

Cambridge

01799 542 473

Belfast

07377673948

enzygo

@enzygo
enzygo.com
hello@enzygo.com