

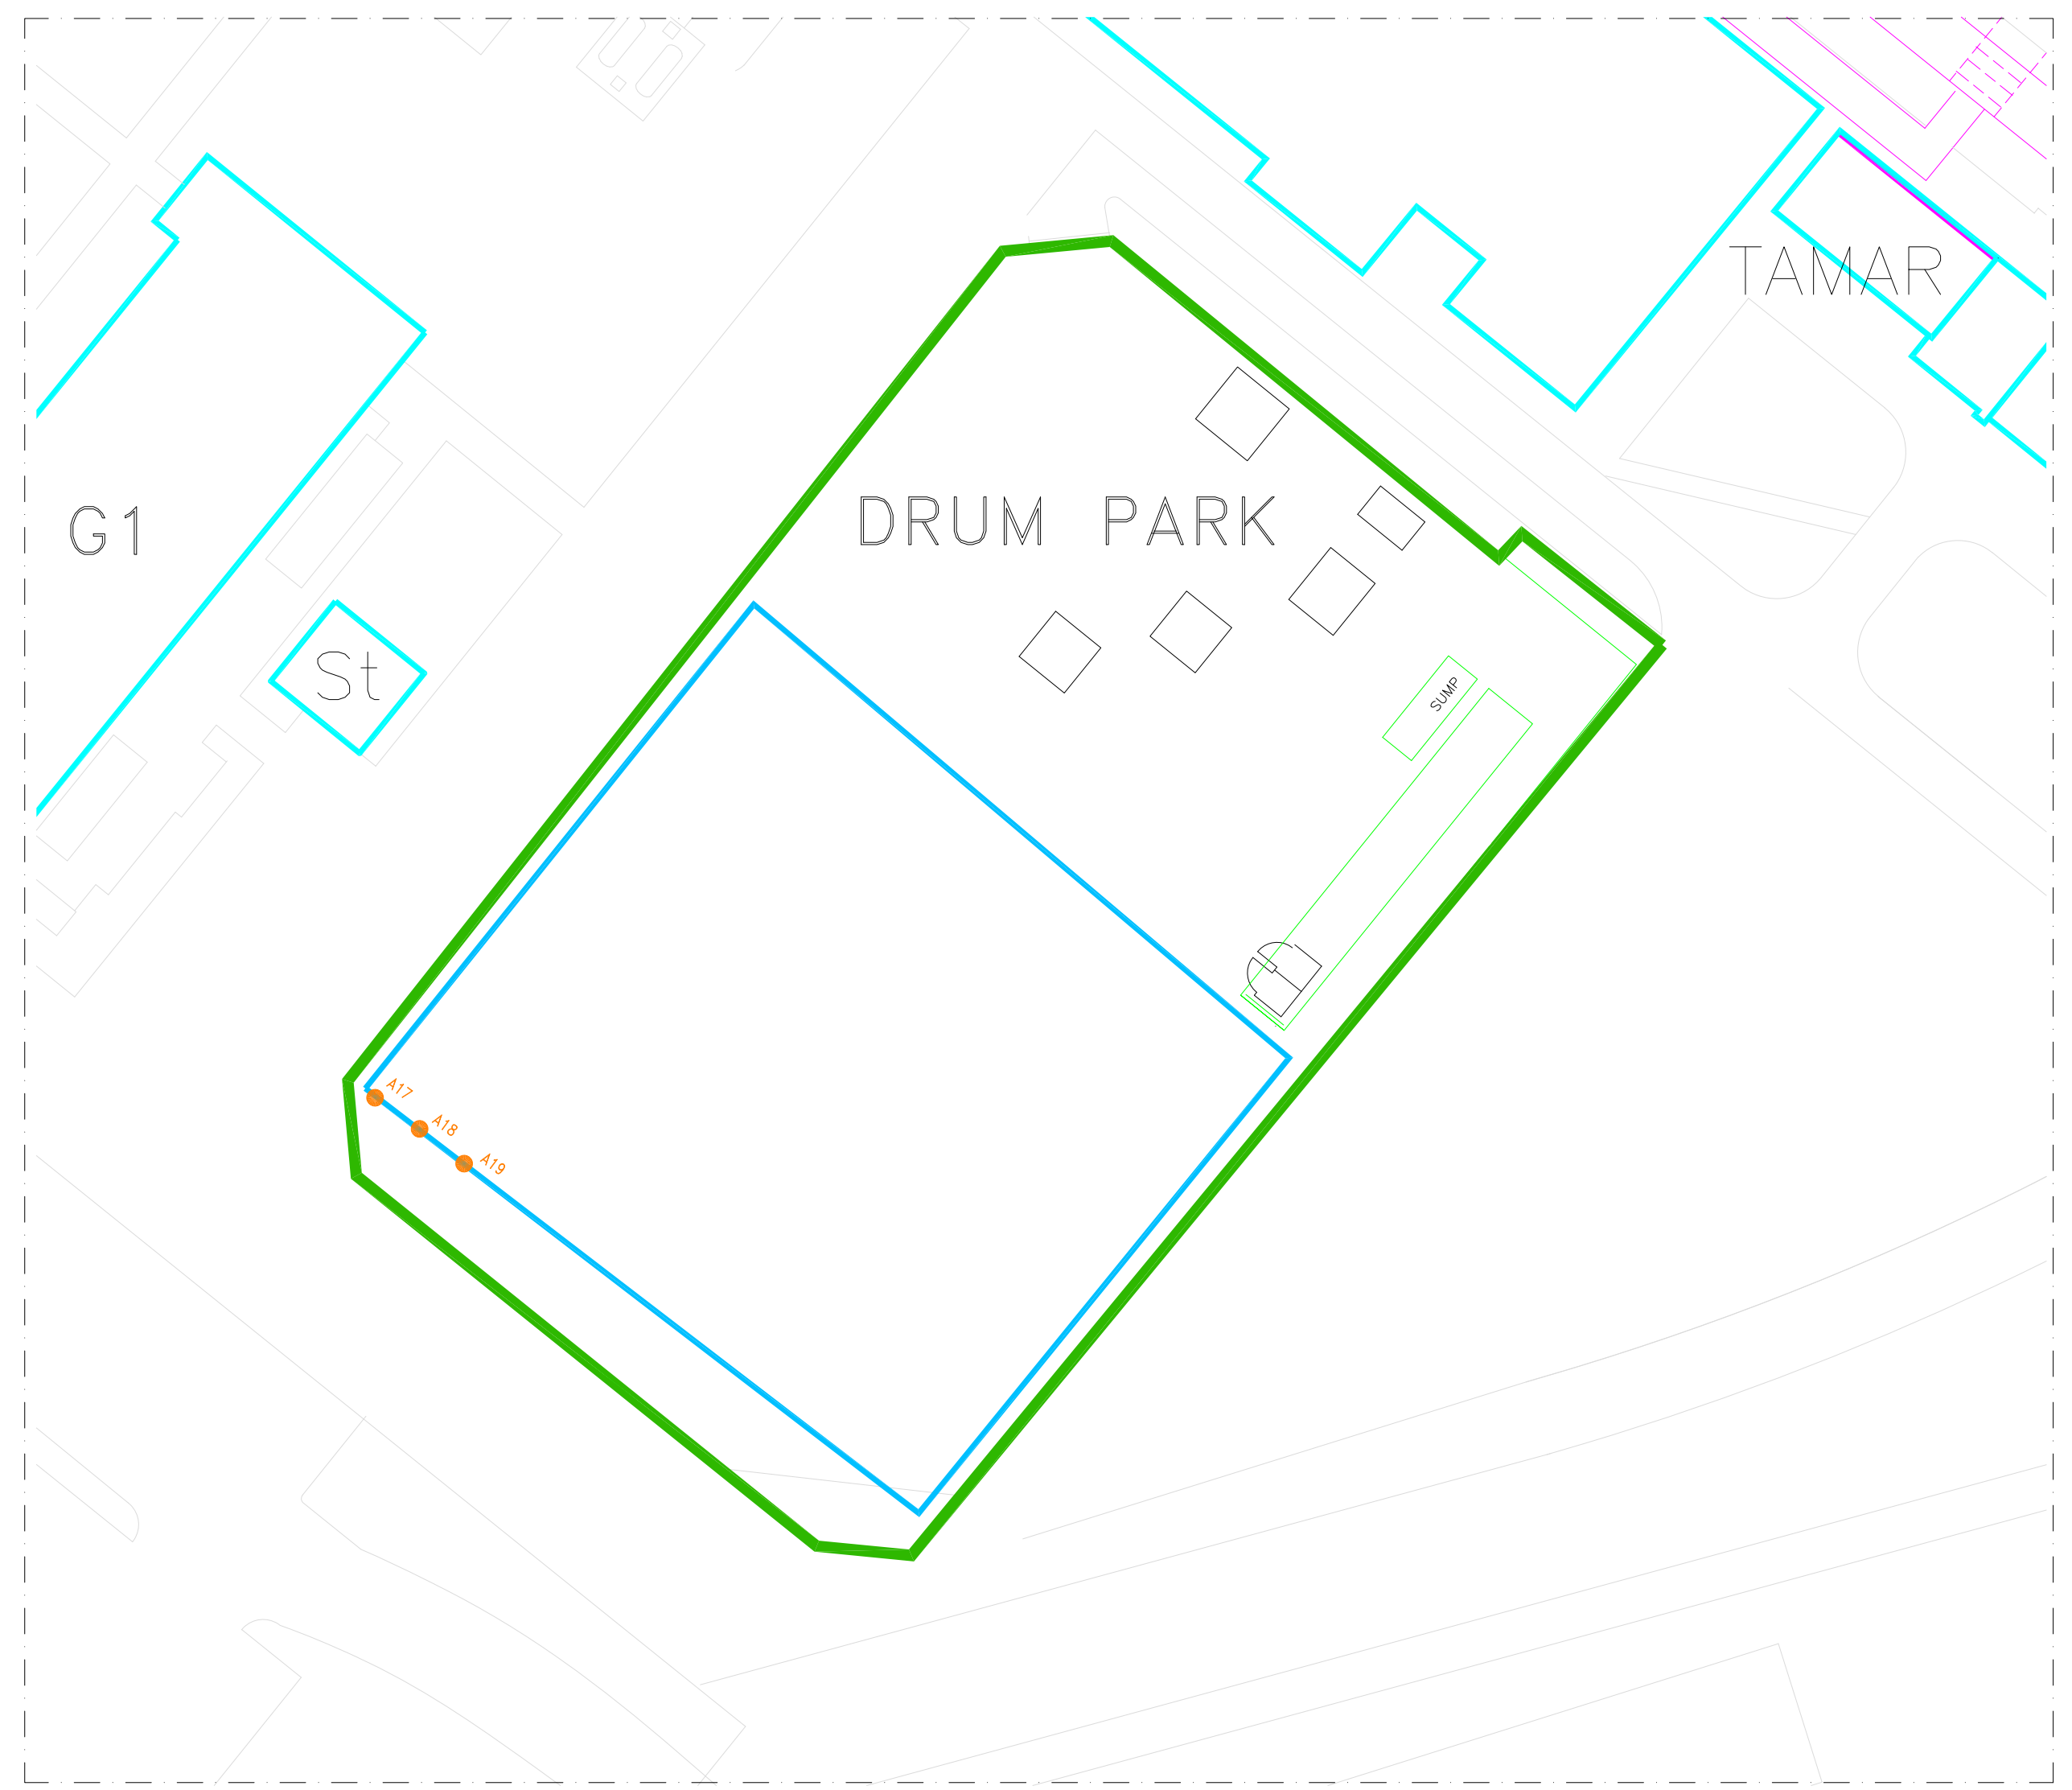
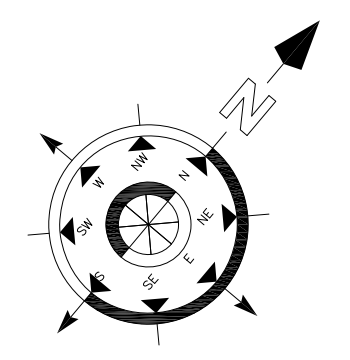


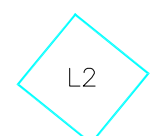


REV. P6
DRAWING No. 6006078/SK.06 Sht.4of4

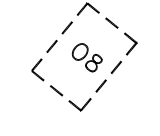


ENLARGED
DETAIL 2
(SCALE 1:300)

- KEY:--
-  L2 JOHNSON MATTHEY BUILDINGS SHOWN THUS
 -  O9 FUJIFILM BUILDINGS SHOWN THUS
 -  PROPOSED BUILDINGS
 -  VENT STACK
 -  PERMIT BOUNDARY

ISSUE	REVISION	GRID	DRN	APP	DATE	FILMED	ISSUE	REVISION	GRID	DRN	APP	DATE	FILMED
P6	EA PERMIT BOUNDARY & VENT STACK UPDATE			Z.E.	19.03.21								
P5	GENERAL UP-DATE.			P.H.	09.04.19								
P4	TEXT EDITED			D.P.	09.11.18								
P3	COMMENTS INCORPORATED.			D.P.	23.10.18								
P2	COMMENTS INCORPORATED.			P.H.	28.03.18								

UNCONTROLLED COPY
(UNLESS OVERSTAMPED)

ACAD DRG. DO NOT ALTER BY HAND
DO NOT SCALE FROM DRAWING, IF IN DOUBT ASK.

DRG. TITLE: JOHNSON MATTHEY/FUJIFILM CHILTON SITE PLAN MSC AREA DETAILS	
GEOG AREA:	WORKS: CHILTON
BUILDING:	PLANT:
PROJECT No: 6006078	RIG I.D. No.
 Johnson Matthey	
SCALES: 1:1000	DO LOC: F4
DRG TYPE:	DATE: 07.03.18
DRAWN BY: P.H.	DATE:
CHECKED:	DATE:
APPROVED:	SECTION
	DATE:
THIS DRAWING IS THE PROPERTY OF JOHNSON MATTHEY PLC. IT MUST NOT BE COPIED OR LENT WITHOUT THE CONSENT OF JOHNSON MATTHEY PLC AND MUST BE RETURNED ON REQUEST TO JOHNSON MATTHEY PLC PO BOX 1 BILNINGHAM CLEVELAND TS23 1LB ENGLAND.	
DRAWING No.	
6006078/SK.06 Sht.4of4	REV. P6