


ALL DIMENSIONS ARE IN MILLIMETRES UNLESS OTHERWISE STATED

DO NOT SCALE

THIRD ANGLE PROJECTION UNLESS OTHERWISE STATED

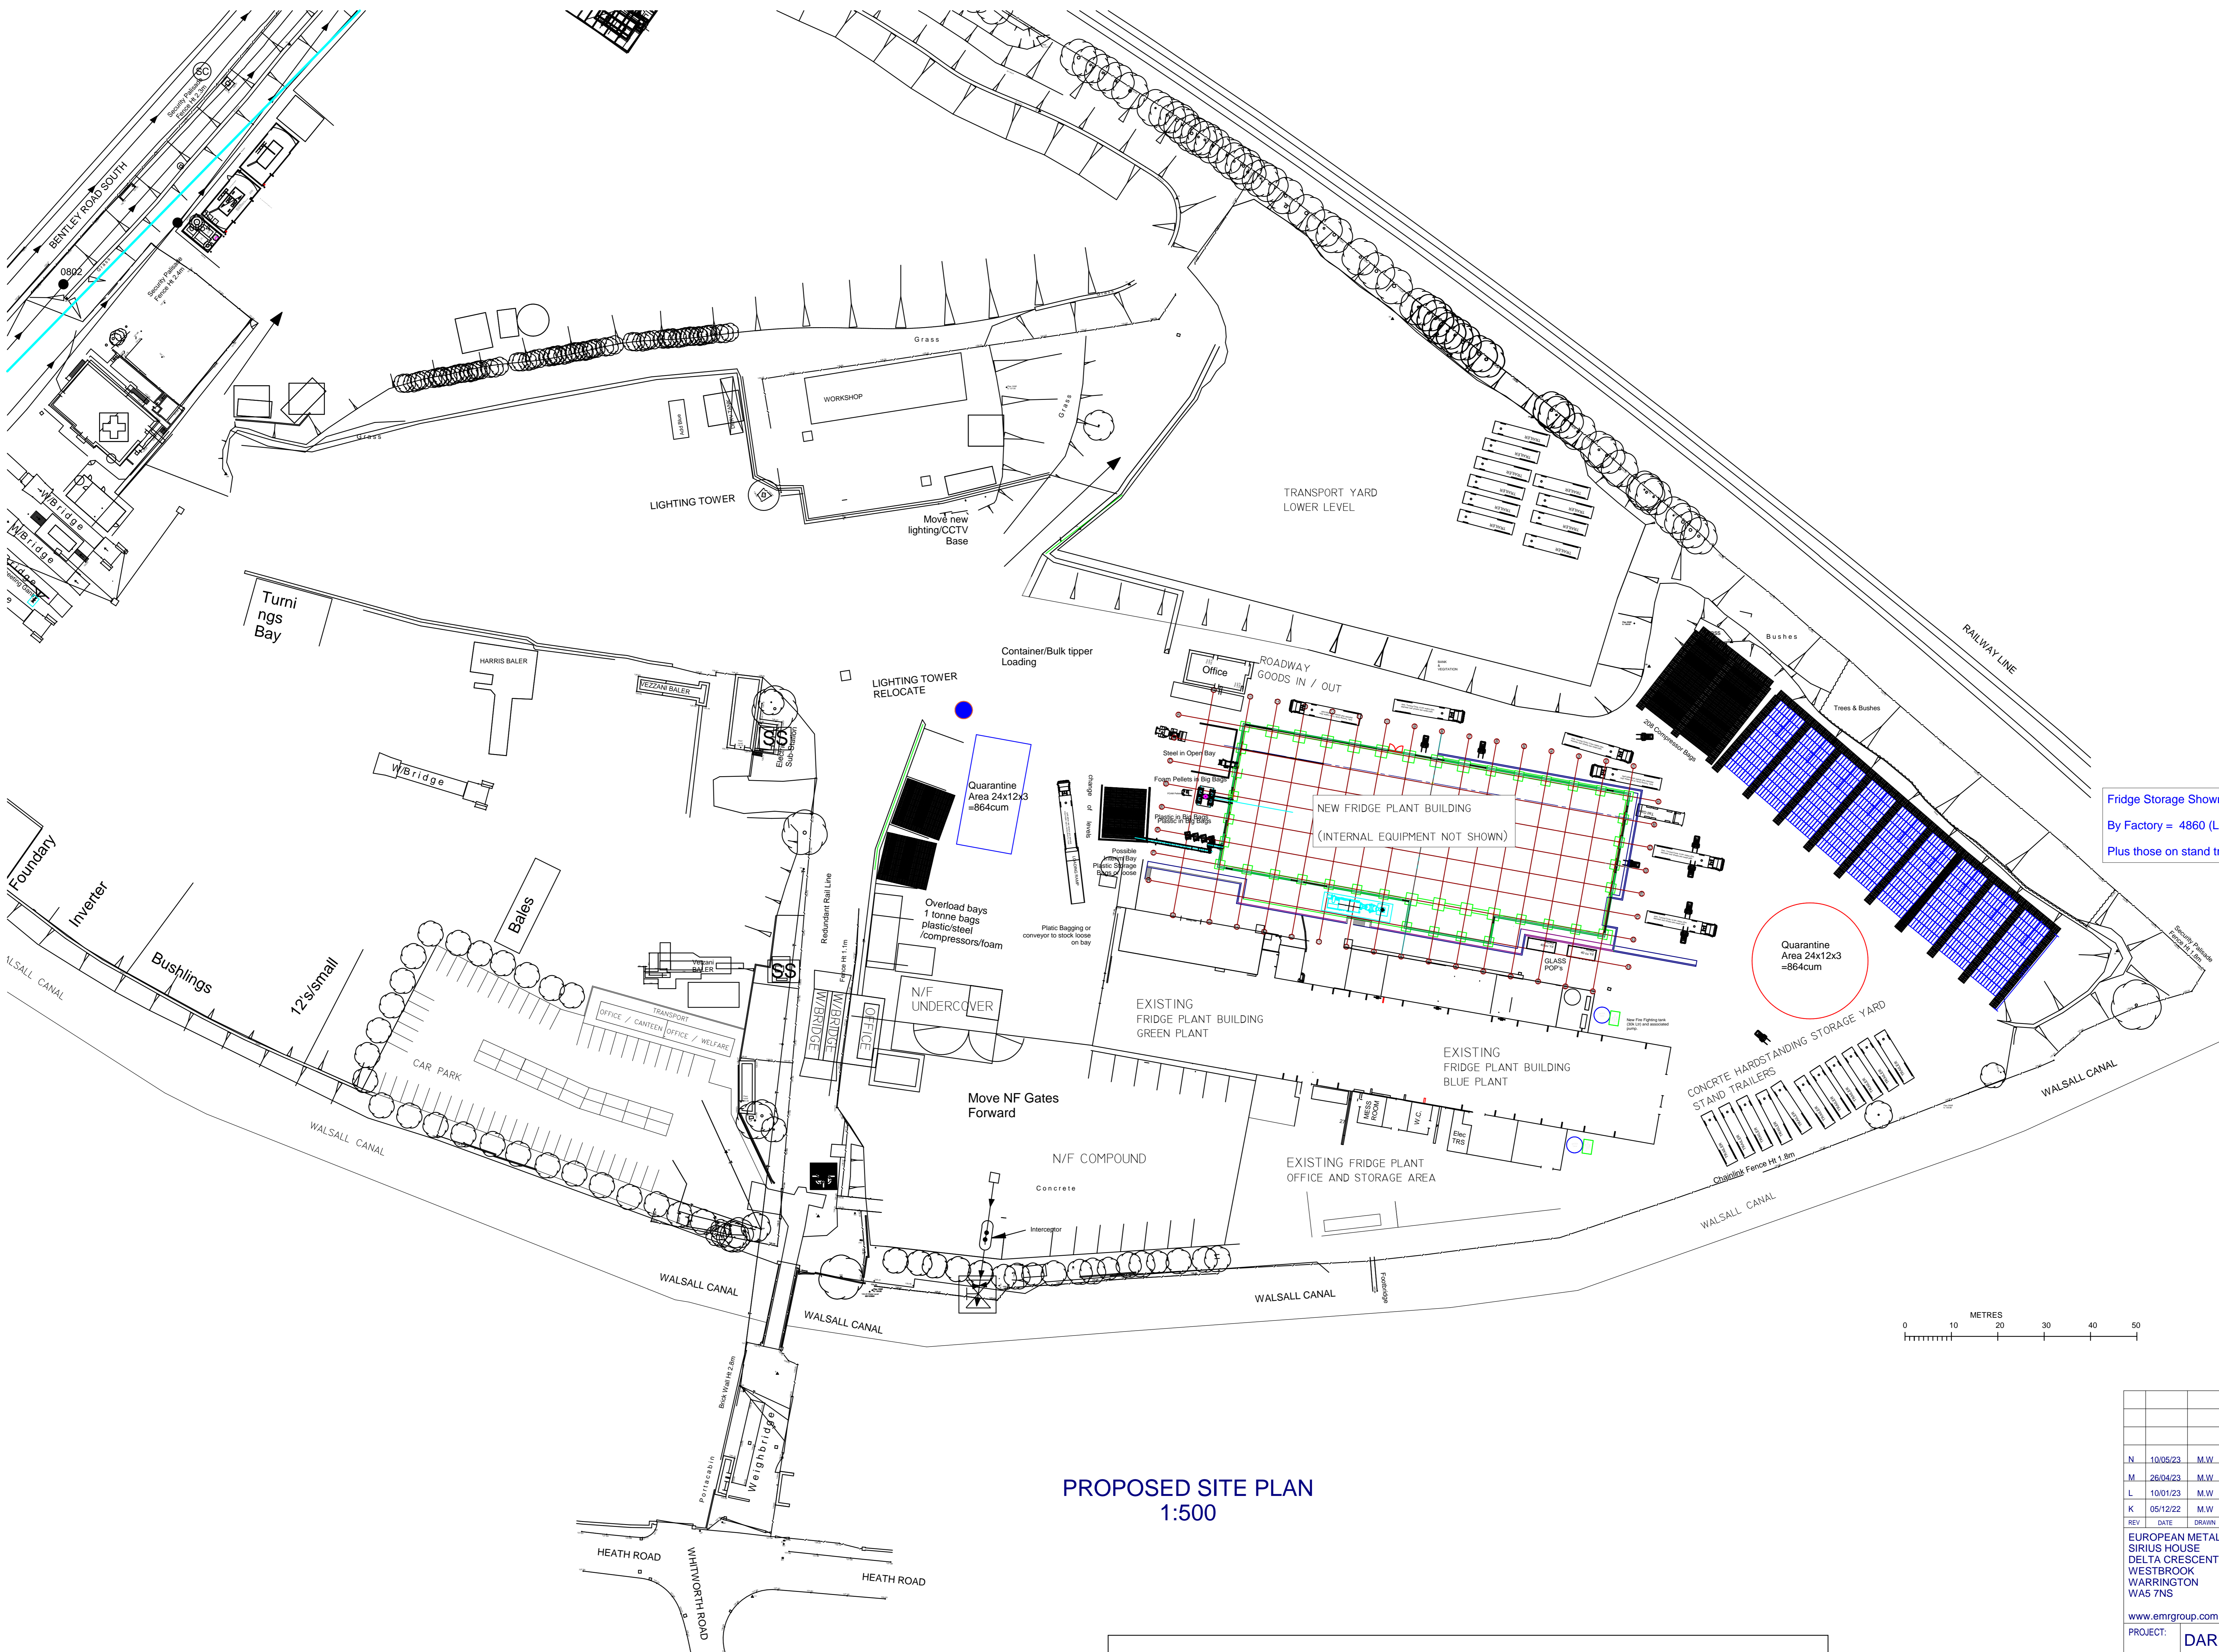

Fridge Storage Shown
By Factory = 4860 (Large Fridges) (9 bays)
Plus those on stand trailers

PROPOSED SITE PLAN 1:500

REFERENCE DRAWING NUMBERS:

- CMO-190-MWSK19 - PROPOSED FRIDGE PLANT BUILDING
- CMO-190-MWSK20 - PROPOSED FRIDGE PLANT & EXISTING FRIDGE PLANT BUILDING
- CMO-190-MWSK21 - EXISTING FRIDGE PLANT & OLD STEELS BUILDING
- DASLP-130423 - DARLSTON SITE LOCATION PLAN
- DASP-100123 - DARLSTON SITE PLAN EXISTING

© THE COPYRIGHT IN THIS DRAWING IS THE PROPERTY OF EUROPEAN METAL RECYCLING LTD. IT MUST NOT BE PARTED OR COPIED IN WHOLE OR PART OR USED AS THE BASIS FOR ANY OTHER DRAWING OR OTHERWISE REPRODUCED IN ANY MATERIAL FORM WHATSOEVER WITHOUT THE CONSENT IN WRITING OF EUROPEAN METAL RECYCLING LTD. IT IS THE PROPERTY OF EUROPEAN METAL RECYCLING LTD AND MUST BE RETURNED TO THEM ON DEMAND.

REV	DATE	DRAWN	CHECKED	DATE	DESCRIPTION
N	10/05/23	M.W	-/-	-/-	REVISED FOR SUBMISSION
M	26/04/23	M.W	-/-	-/-	REVISED FOR SUBMISSION
L	10/01/23	M.W	-/-	-/-	REVISED FOR SUBMISSION
K	05/12/22	M.W	-/-	-/-	REVISED FOR SUBMISSION

EUROPEAN METAL RECYCLING LTD.
 SIRIUS HOUSE
 DELTA CRESCENT
 WESTBROOK
 WARRINGTON
 WA5 7NS
 www.emrgroup.com

PROJECT: **DARLSTON FRIDGE PLANT**
 TITLE: **PROPOSED SITE PLAN
EMR DARLSTON FRIDGE PLANT**

DRAWN	DATE	CHECKED	DATE	CAD SIZE
M.WRIGHT	10/05/2023	-/-	-/-/2020	A0
SCALE:	DRAWING No.	DACMO190PL		
1:500 @ A0				REV N