



 

■ Crown Copyright and database rights 2017 OS 100035409
Reproduction in whole or in part is prohibited
without the prior permission of Ordnance Survey.

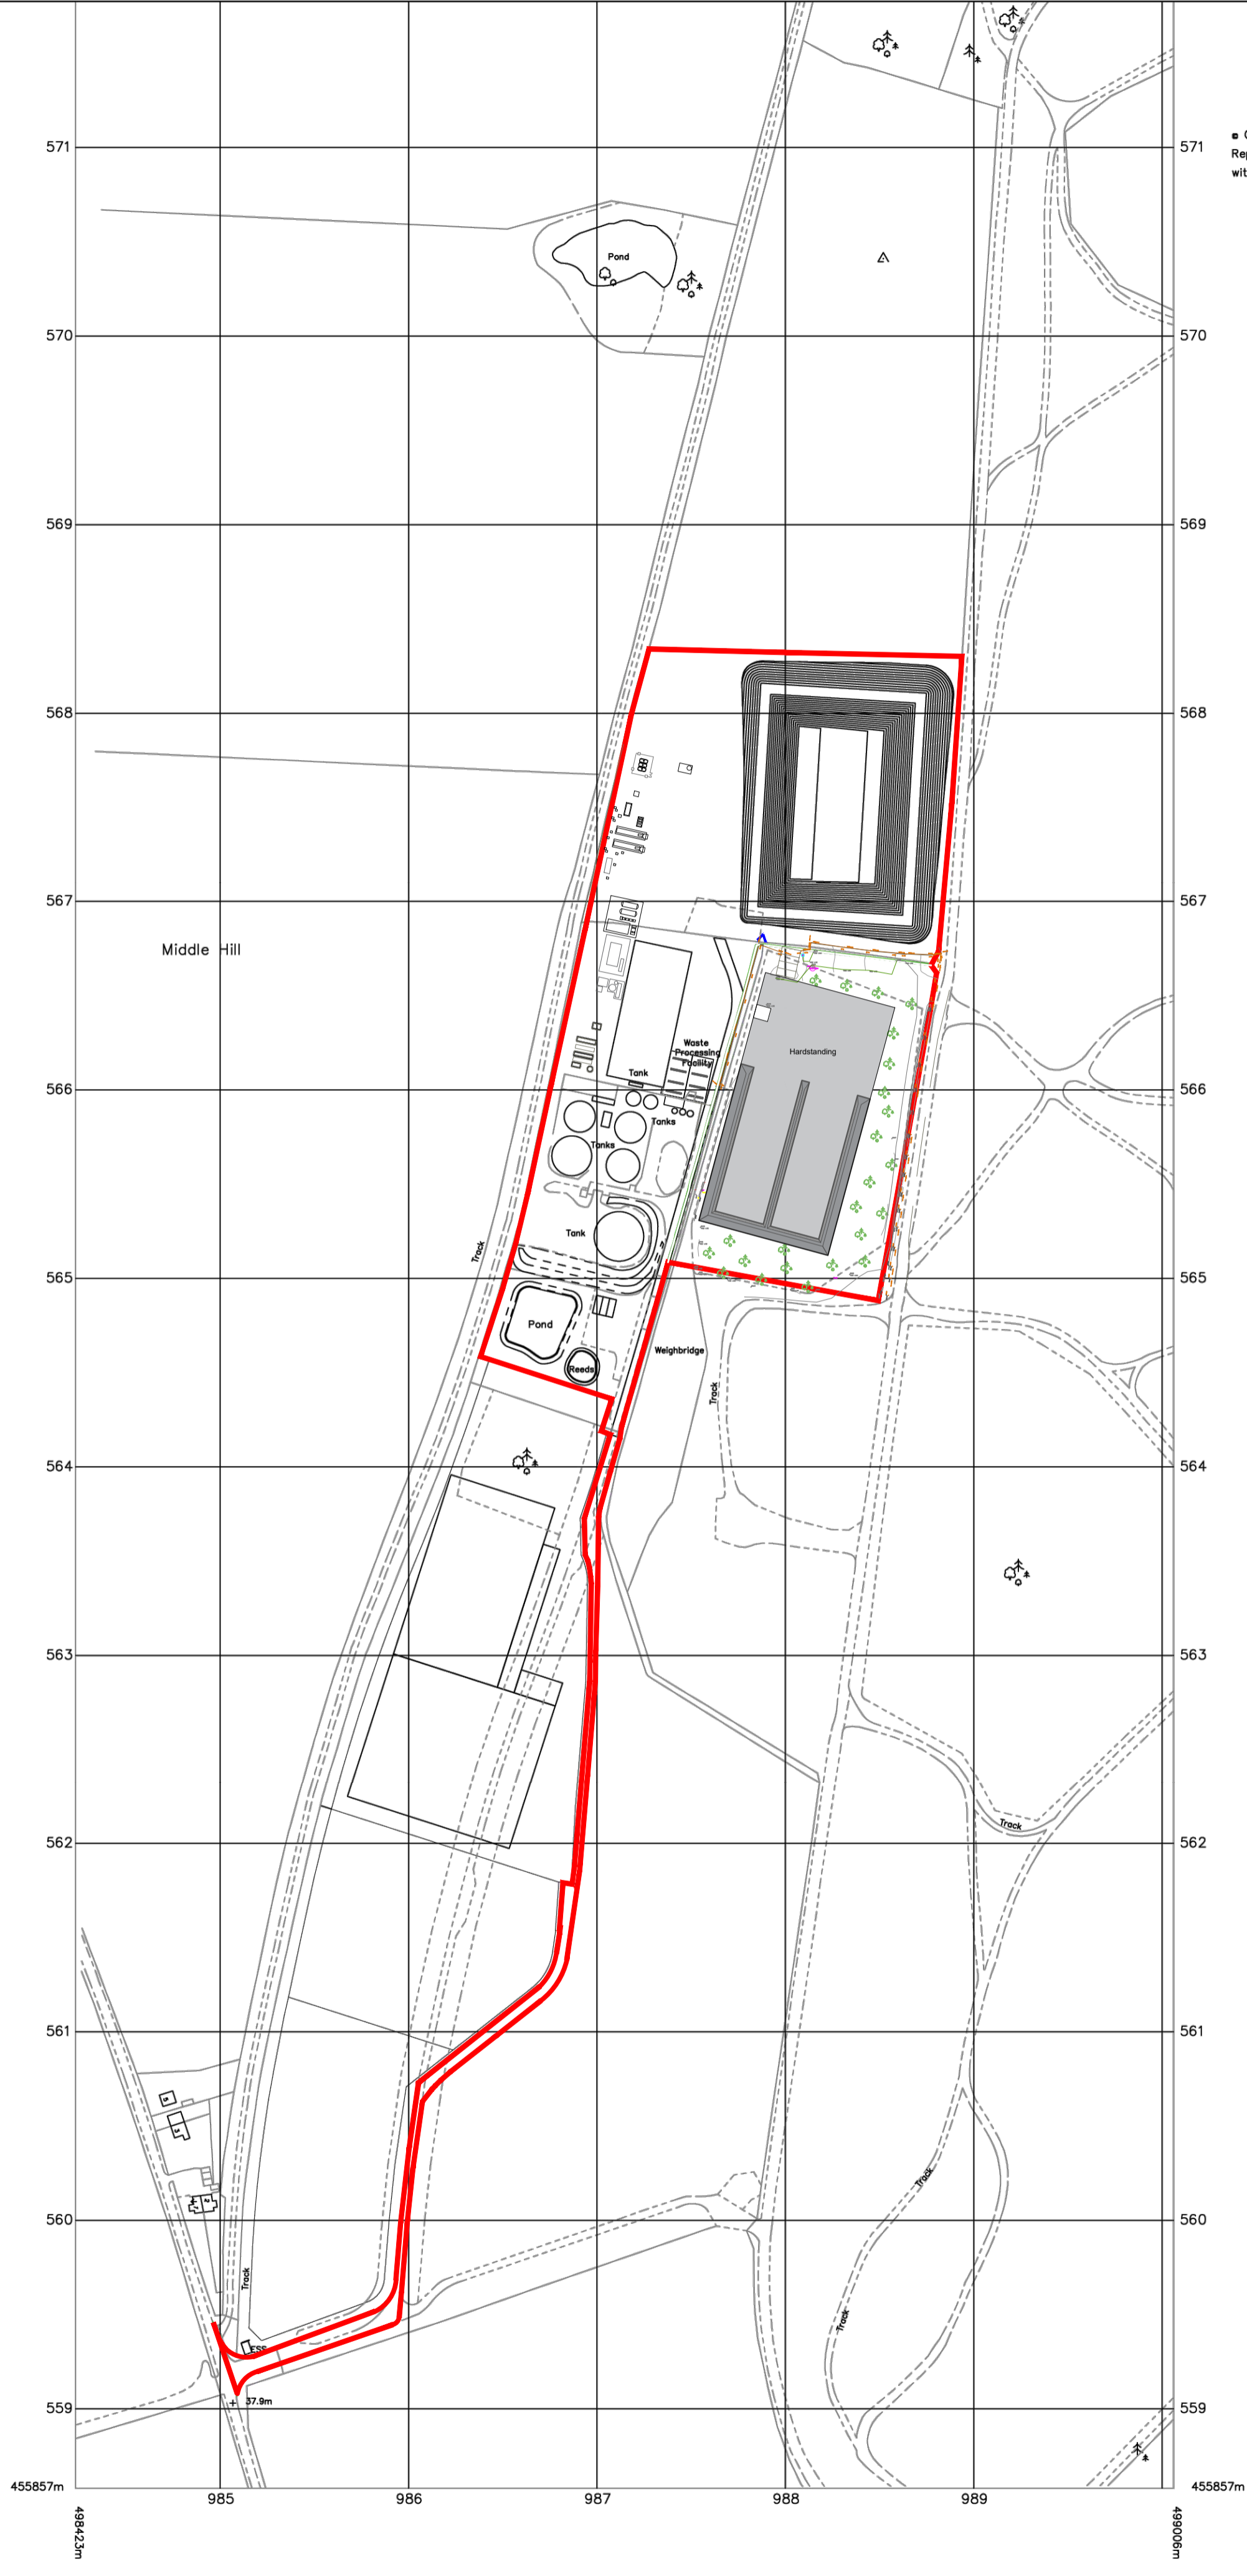

TITLE	Site Plan Permit Variation.
	Sandhill Garton Road Kirkburn Driffield YO25 9DR
REVISION:	—
DRAWN BY:	
DATE:	
SCALE:	1:2500@A2