


ALL DIMENSIONS & SETTING OUT DIMENSIONS TO BE VERIFIED PRIOR TO COMMENCEMENT OF ALL WORKS


ALL EXISTING PURLINS, CLADDING RAILS, DOOR TRIMMERS & BRACINGS TO BE CONFIRMED

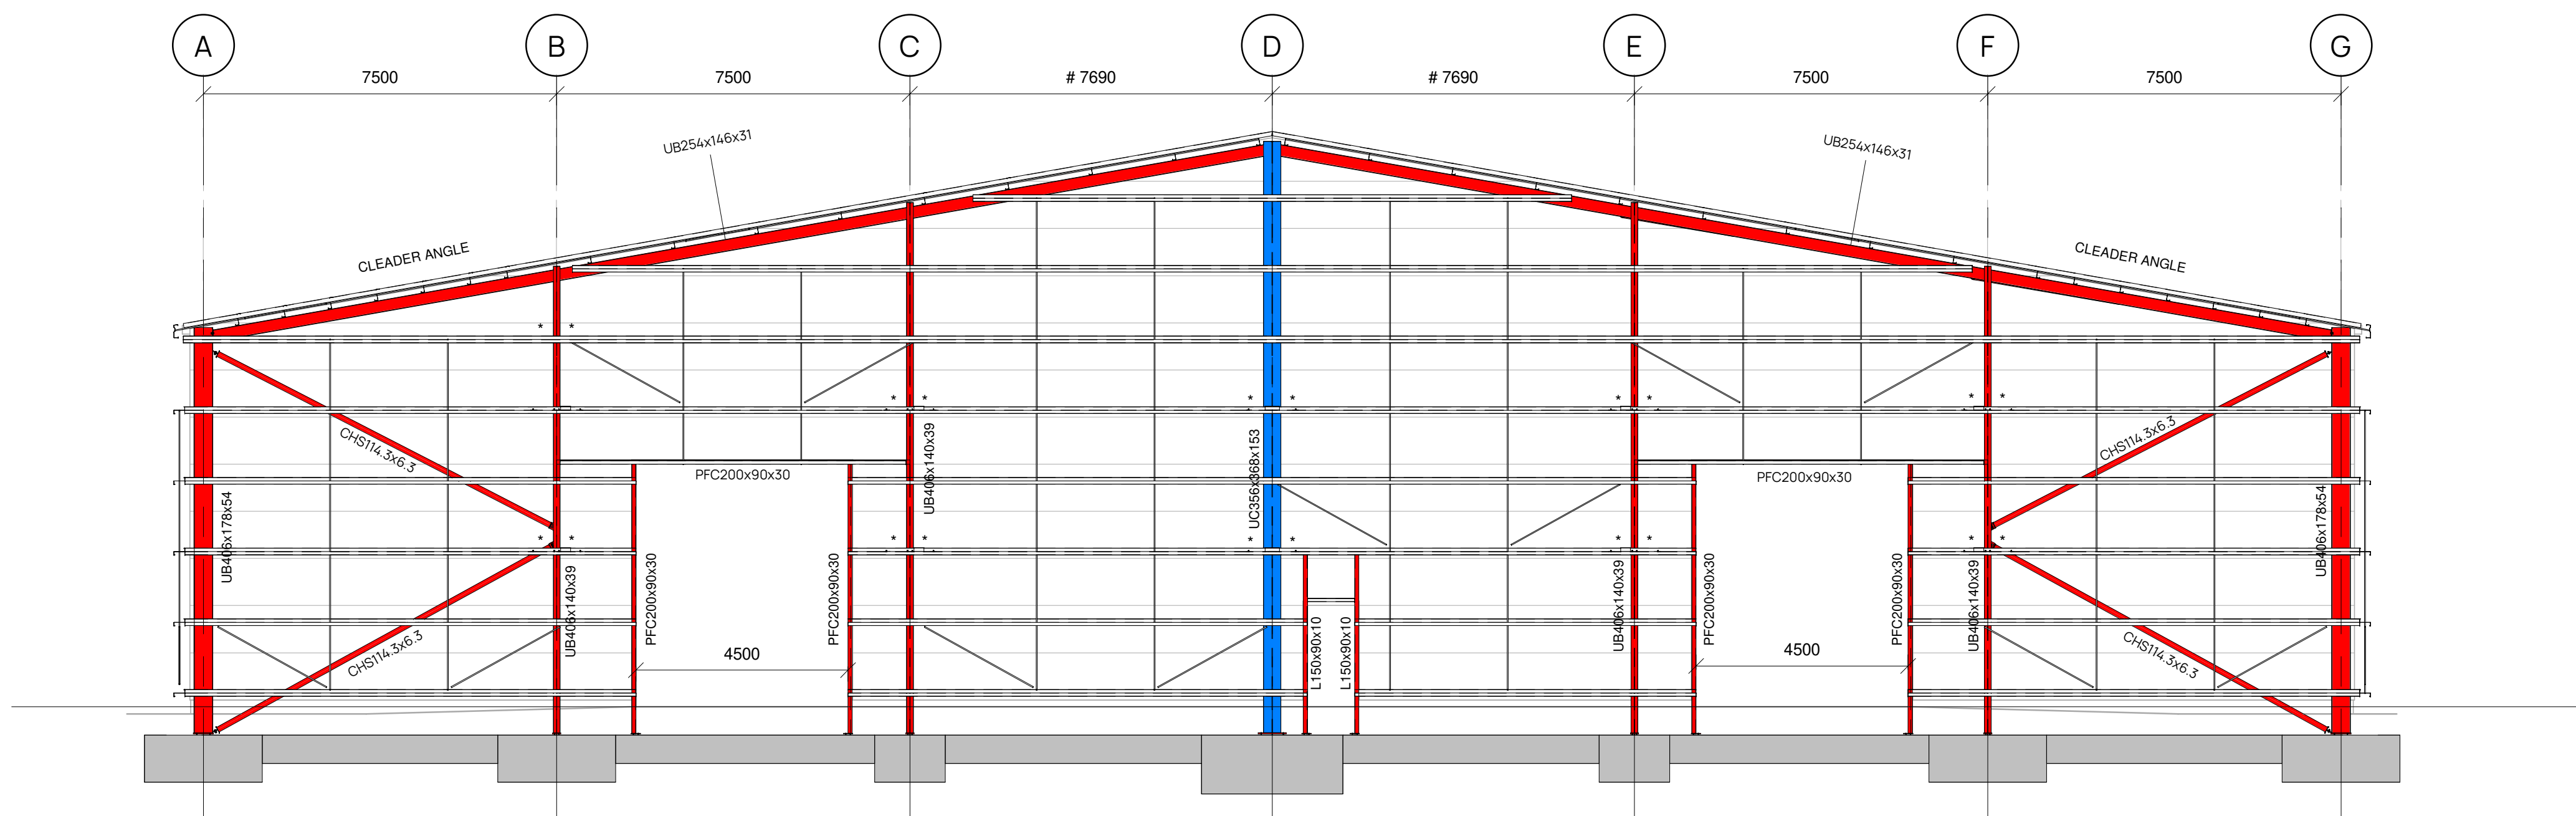

East Elevation
1 : 100

ALL DIMENSIONS & SETTING OUT DIMENSIONS TO BE VERIFIED PRIOR TO COMMENCEMENT OF ALL WORKS


ALL EXISTING PURLINS, CLADDING RAILS, DOOR TRIMMERS & BRACINGS TO BE CONFIRMED

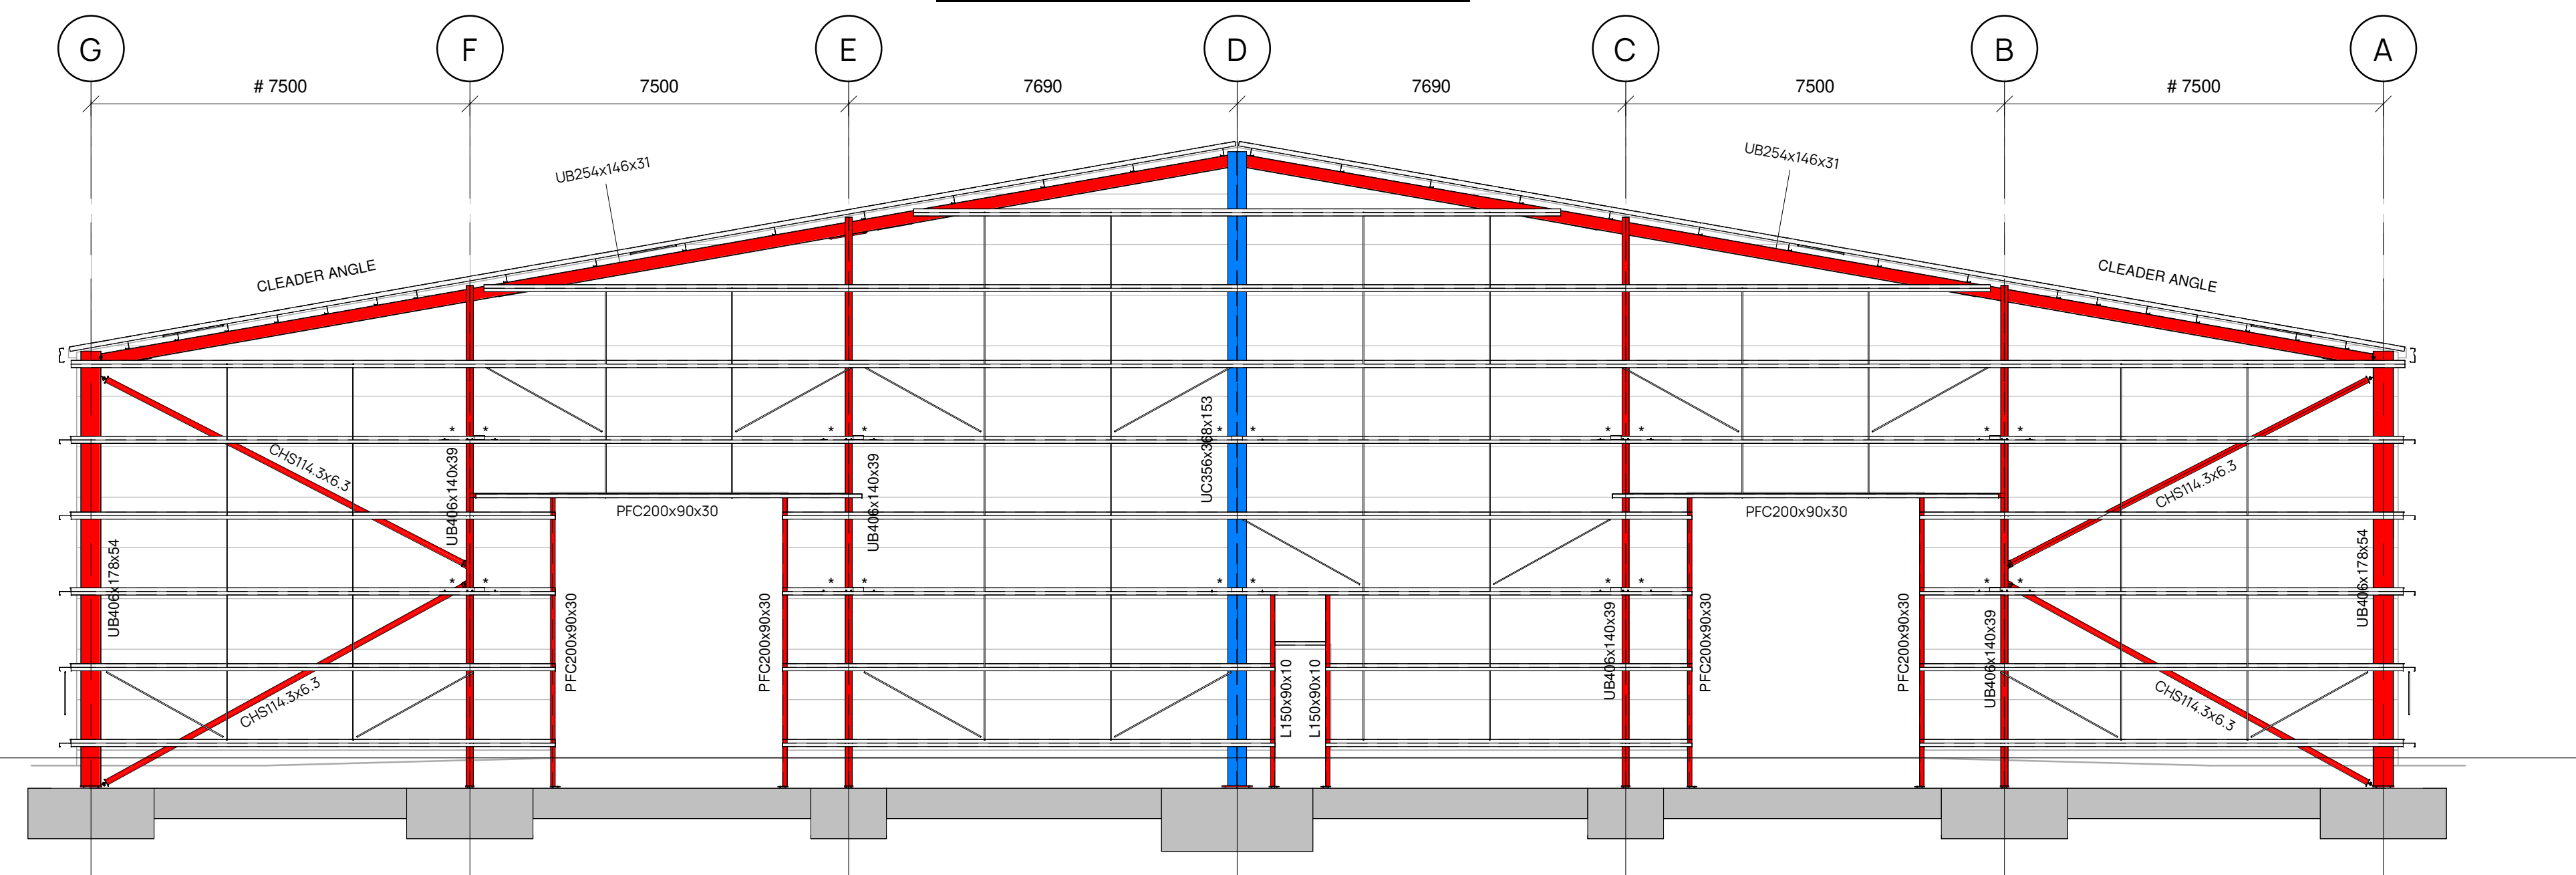

West Elevation
1 : 100

ALL DIMENSIONS & SETTING OUT DIMENSIONS TO BE VERIFIED PRIOR TO COMMENCEMENT OF ALL WORKS


ALL EXISTING PURLINS, CLADDING RAILS, DOOR TRIMMERS & BRACINGS TO BE CONFIRMED

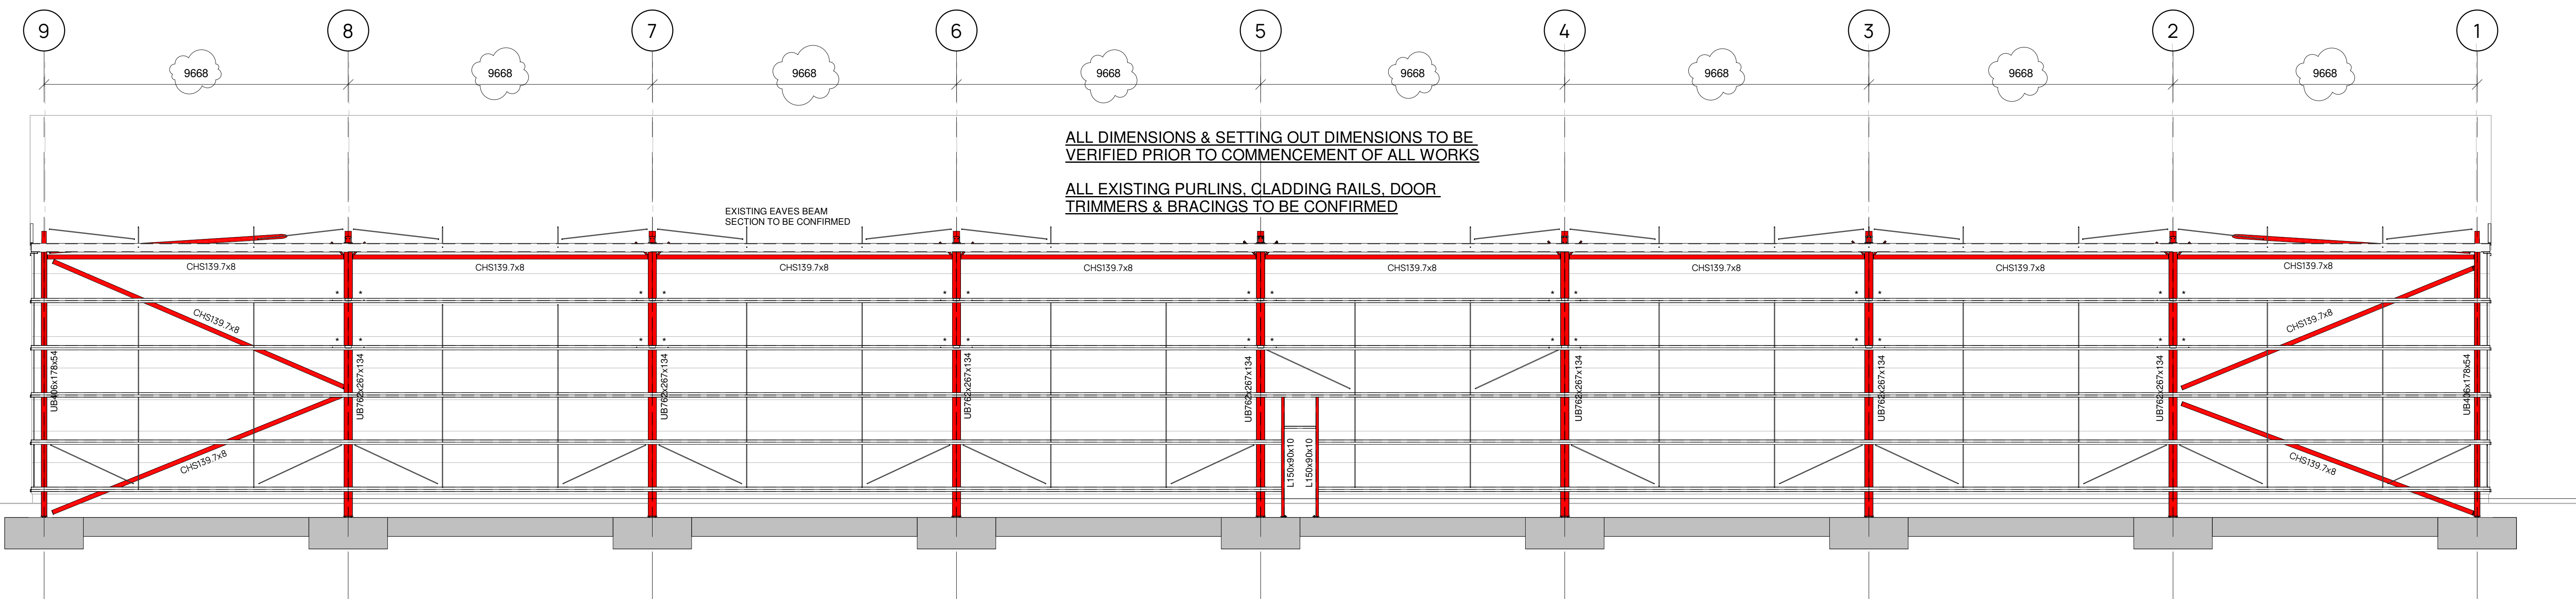

North Elevation
1 : 100

ALL DIMENSIONS & SETTING OUT DIMENSIONS TO BE VERIFIED PRIOR TO COMMENCEMENT OF ALL WORKS

ALL EXISTING PURLINS, CLADDING RAILS, DOOR TRIMMERS & BRACINGS TO BE CONFIRMED

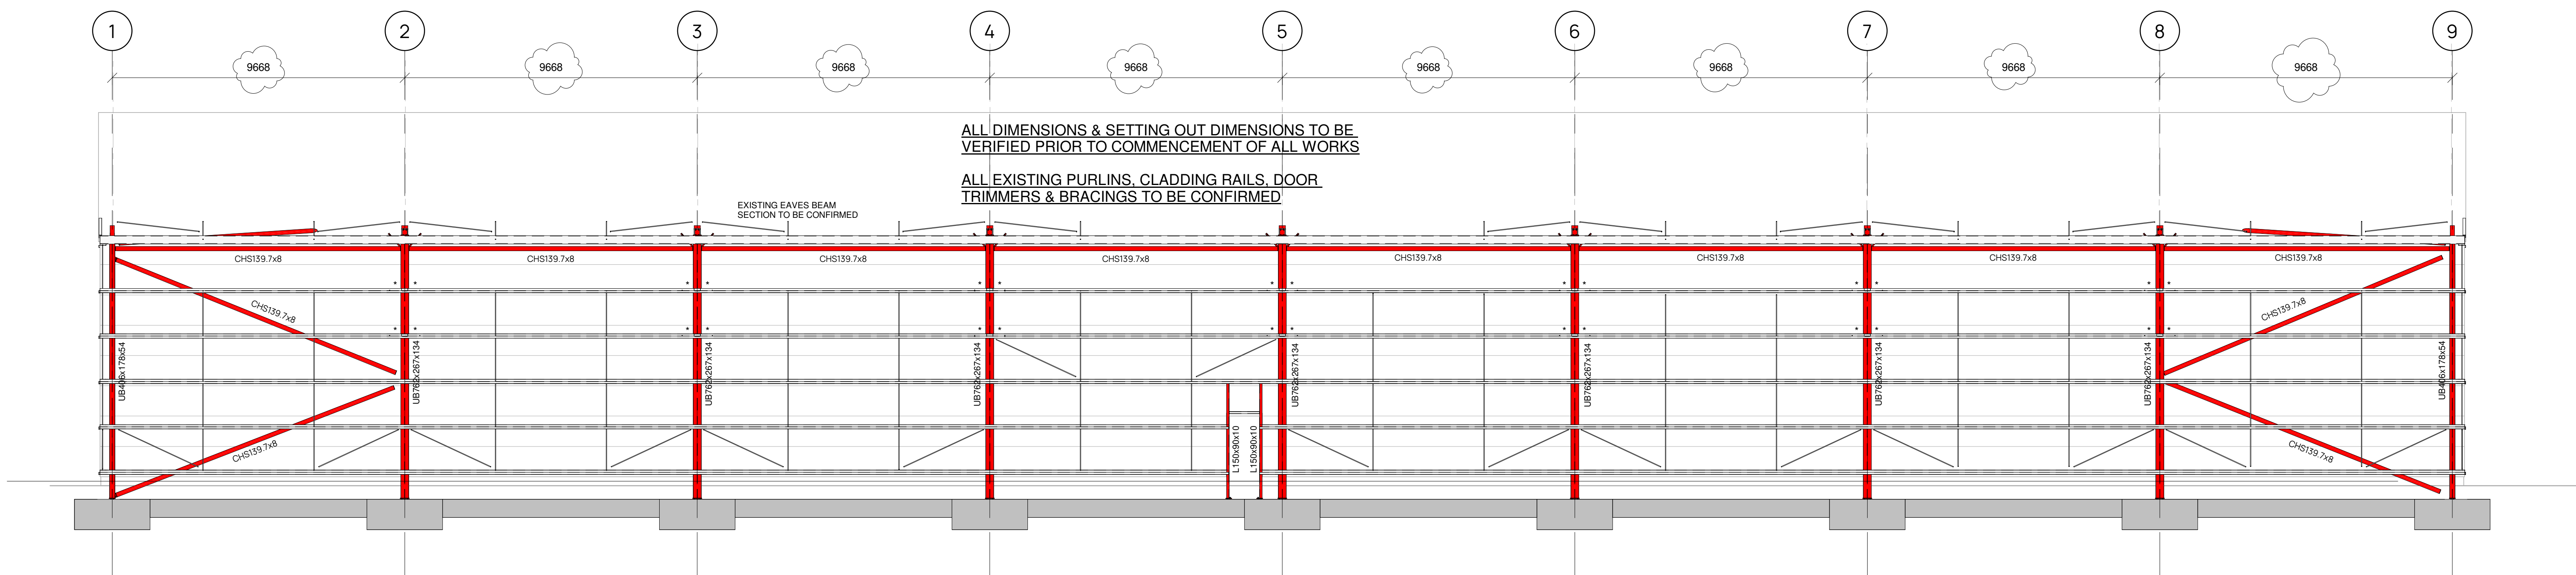

South Elevation
1 : 100

Revision	Date	Drawn	Description
P1	28.04.23	NJK	Initial Issue
P2	13.05.23	PM	Grid spacing to meet
P3	25.08.23	PM	Grid spacing to meet

Client & Project
ASHCOURT GROUP

Address
SHED 15
Heddon Way
Pocklington
YO42 1NR

Drawing Title
Elevations

Station / Stage
Scale @ A0
1 : 100

Drawn
10m
30m
10m
60m

Revision
P3