


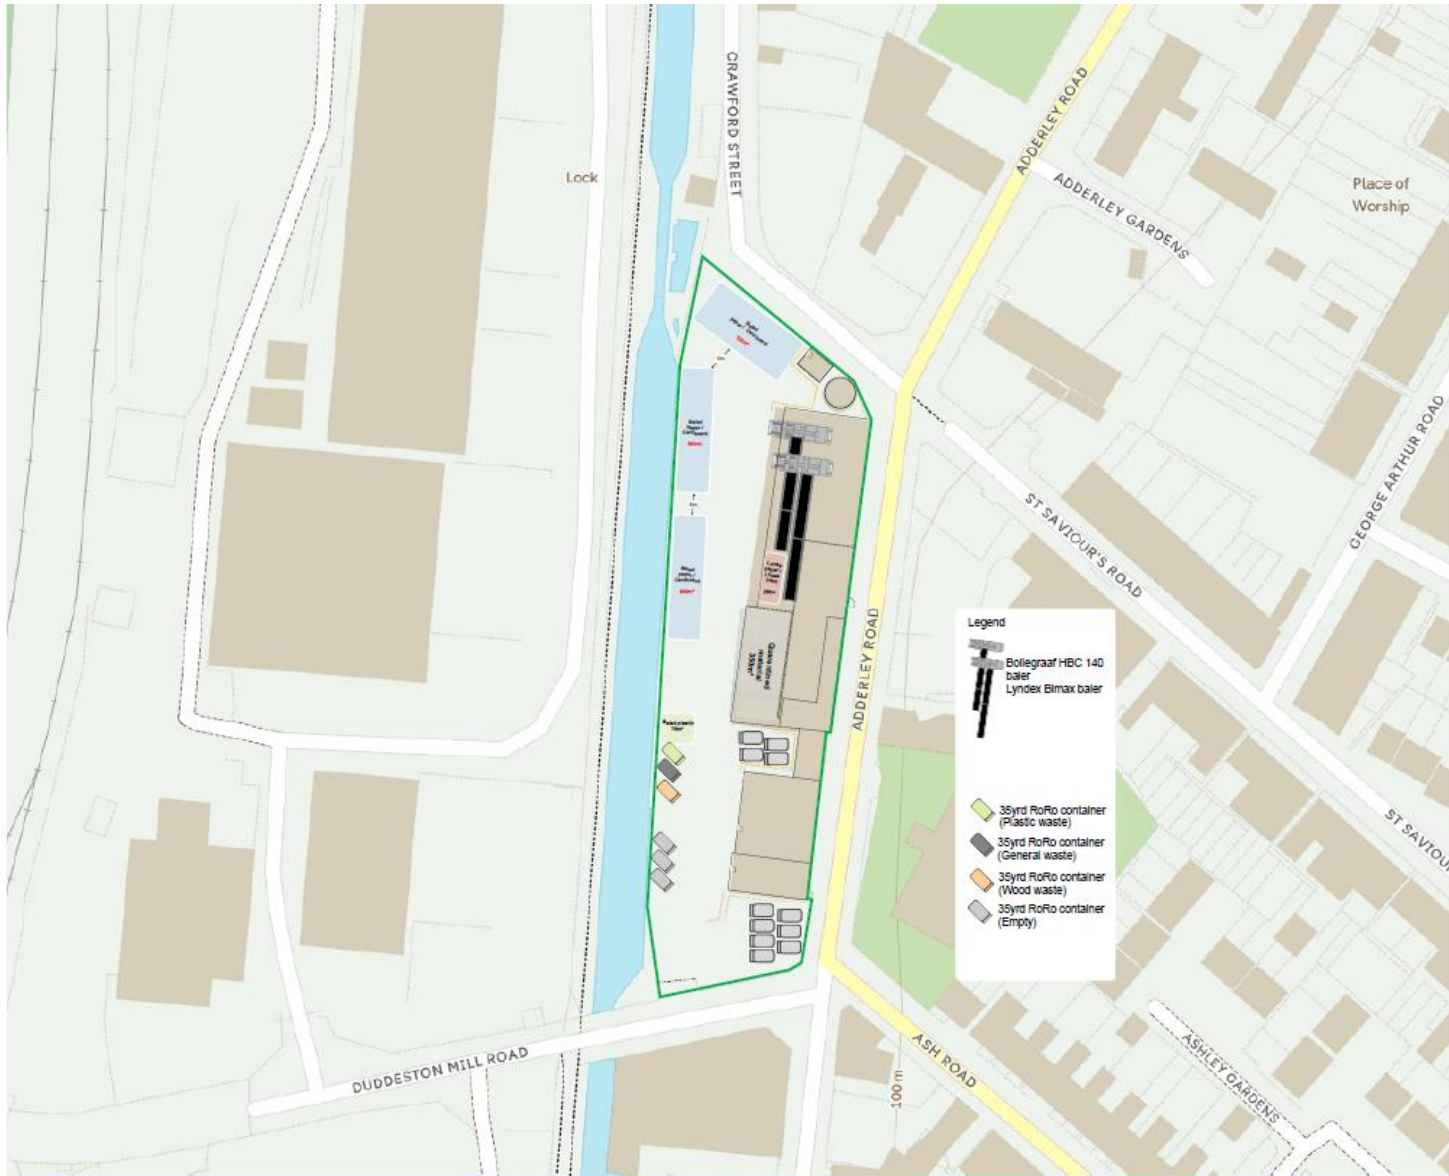

Site:	Drawing:	Drawn by:	Bearing:	Duddeston Mill Rd, Birmingham B8 1AB
Smurfit Westrock Recovered Fiber Birmingham	Birmingham_2025_Material_Storage	R.Turner		
Title	Scale:	Date	Revision:	
Site plan: Material storage	1/4" : 1:0"	07/07/2025	A	