



Title:	Site Drawings	
Report Reference:	HWD-R06-F1	
Client:	Beck House Poultry Farm	
Submitted To:	Environment Agency	
Date:	09-09-2025	
Main Contributor:	Edward Bennett – AWSM Recycling Limited	
Report Issue History	<i>Report Reference</i>	<i>Details</i>
	HWD-R06-D1	18-08-25 Draft for internal review
	HWD-R06-F1	09-09-25 – Finalised for EA Issue

Contents


1	Site Drawings.....	3
1.1	Introduction	3

1 Site Drawings


1.1 Introduction

This report contains relevant site drawings for the Permit application for Beck House Poultry Farm, Table 1.1 below outlines the plans provided:


Table 1.1 – Site Drawings	
Reference	Drawing Content
Plan 1	Installation Boundary Plan: 1:15,000
Plan 2	Site 1 Layout and Drainage Plans: 1:2,250
Plan 3	Site 2 Layout and Drainage Plans: 1:2,270
Plan 4	Sensitive Receptor Plan: 1:20,000

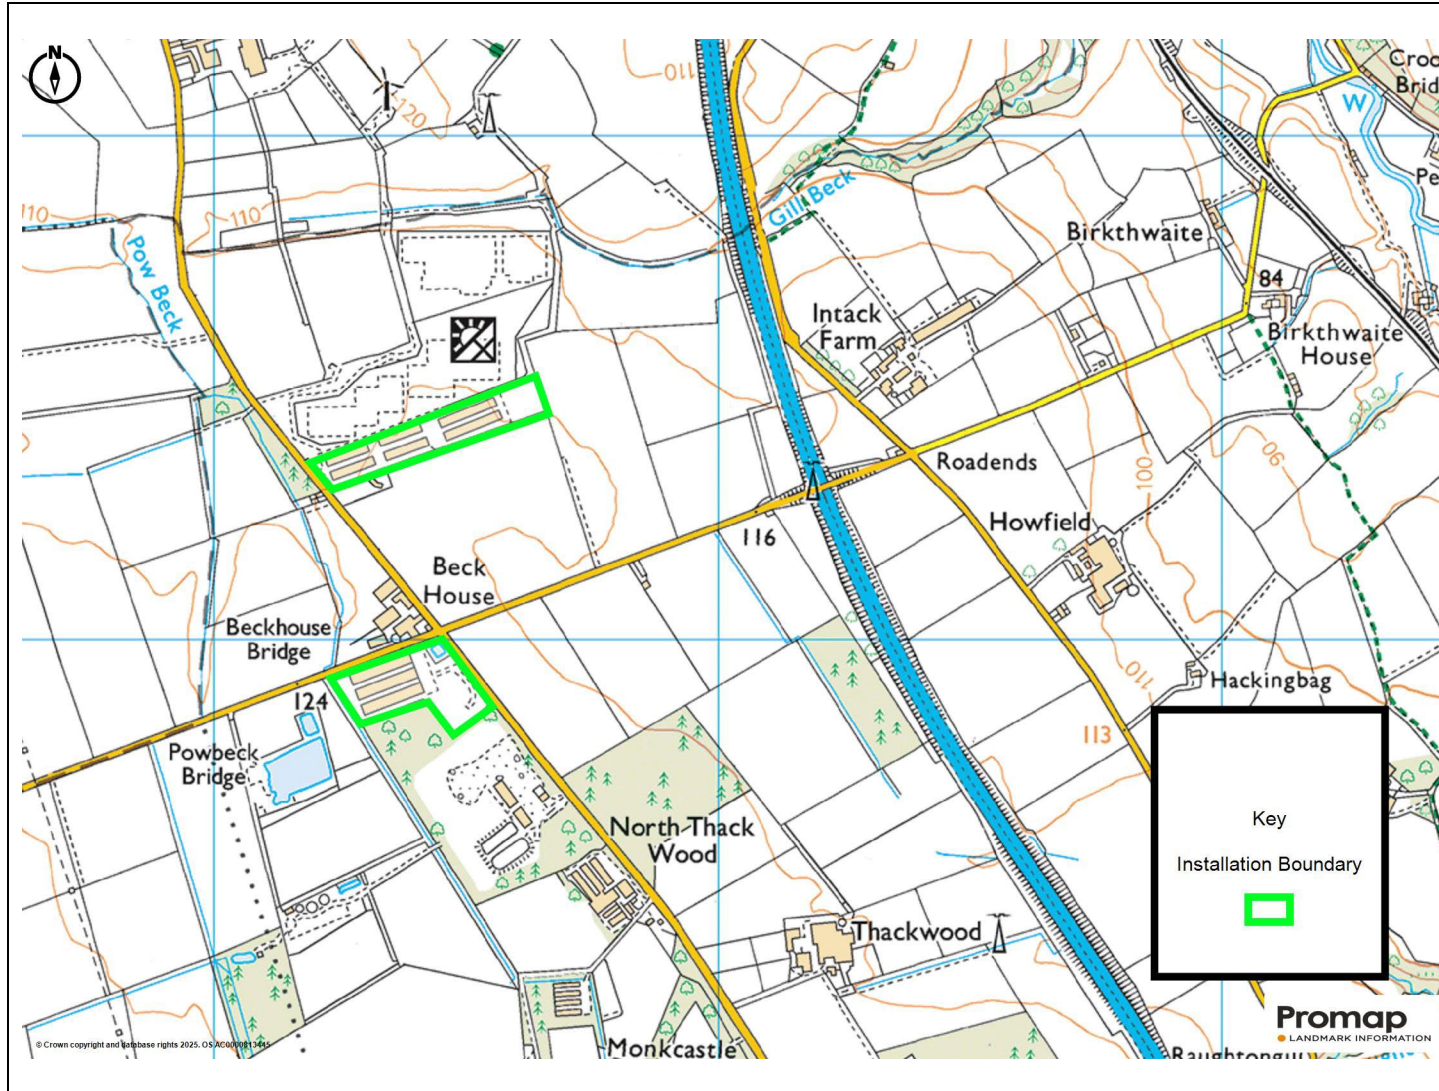


Drawing Title	Installation Boundary Plan
Scale	1: 15,000
Version	1
Date Drawn	08-09-2025
Notes:	

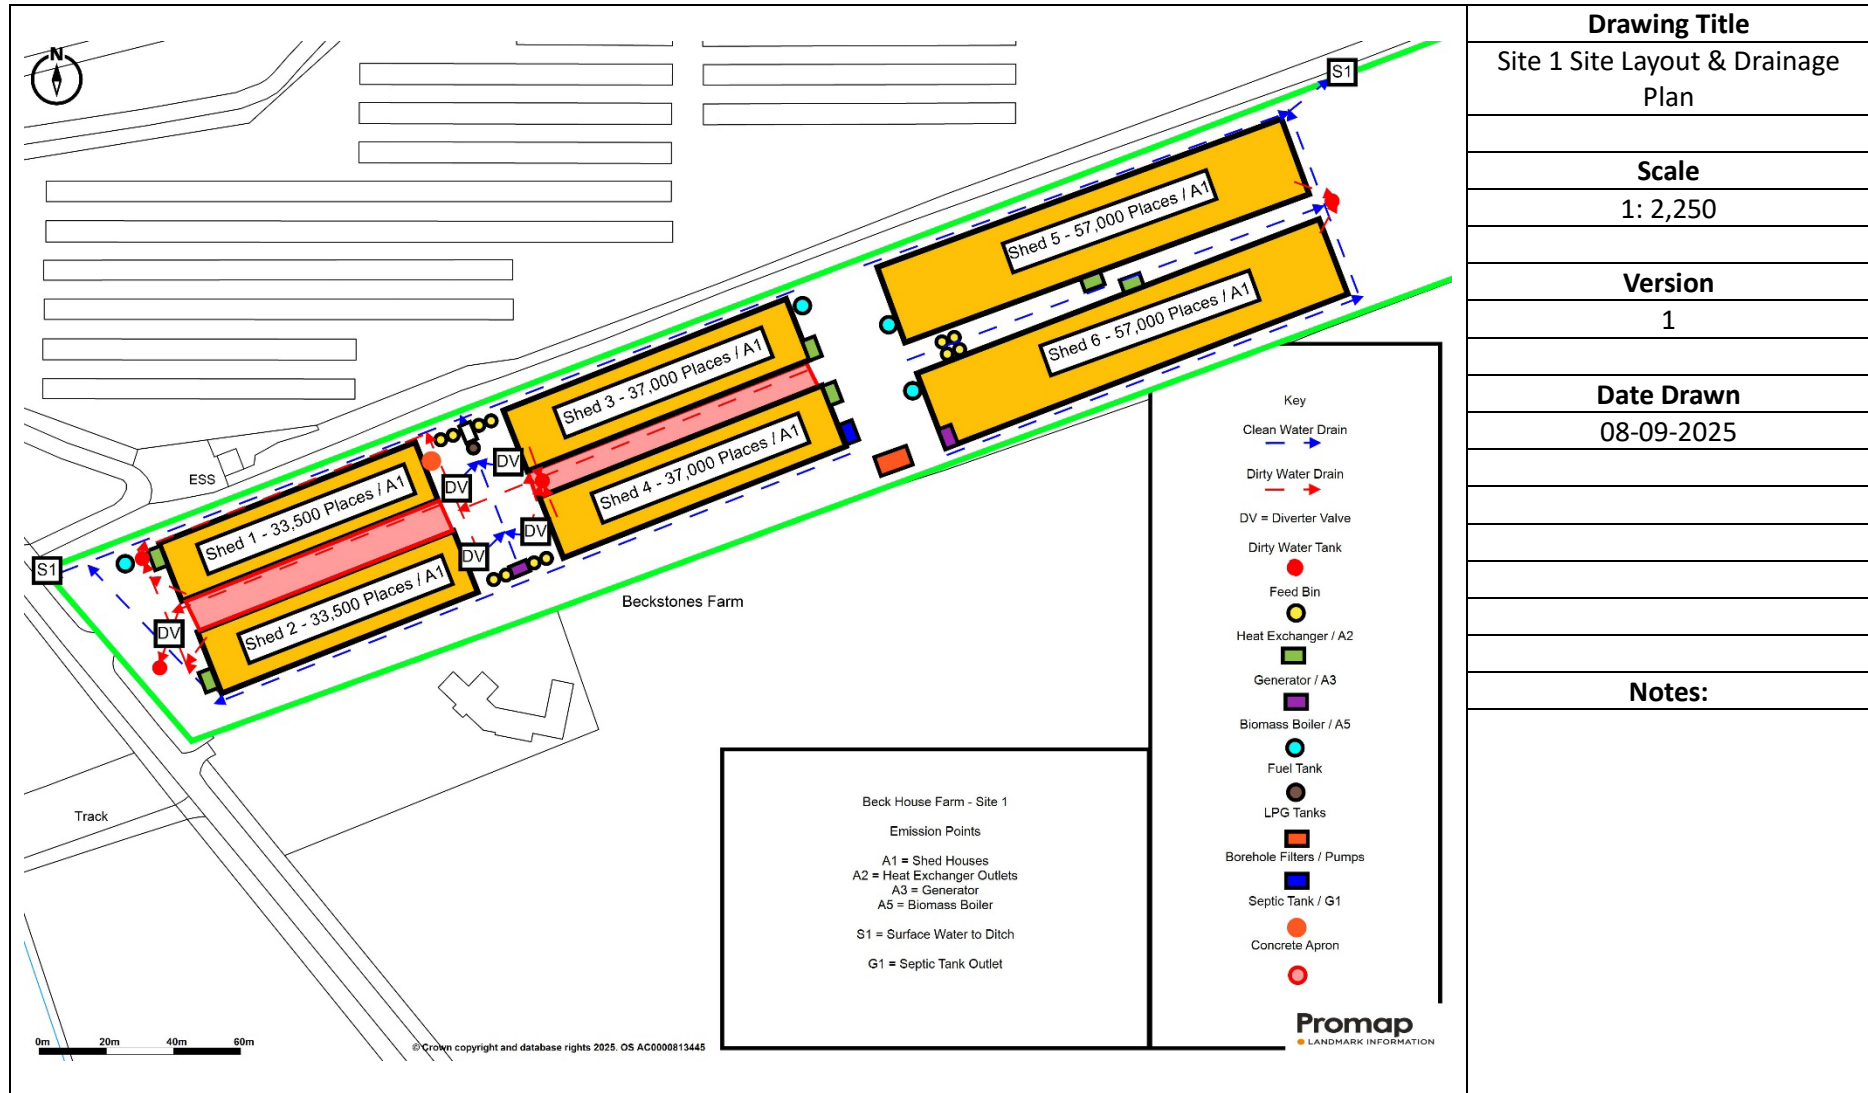

Drawing Title	Site 1 Site Layout & Drainage Plan
Scale	1: 2,250
Version	1
Date Drawn	08-09-2025
Notes:	

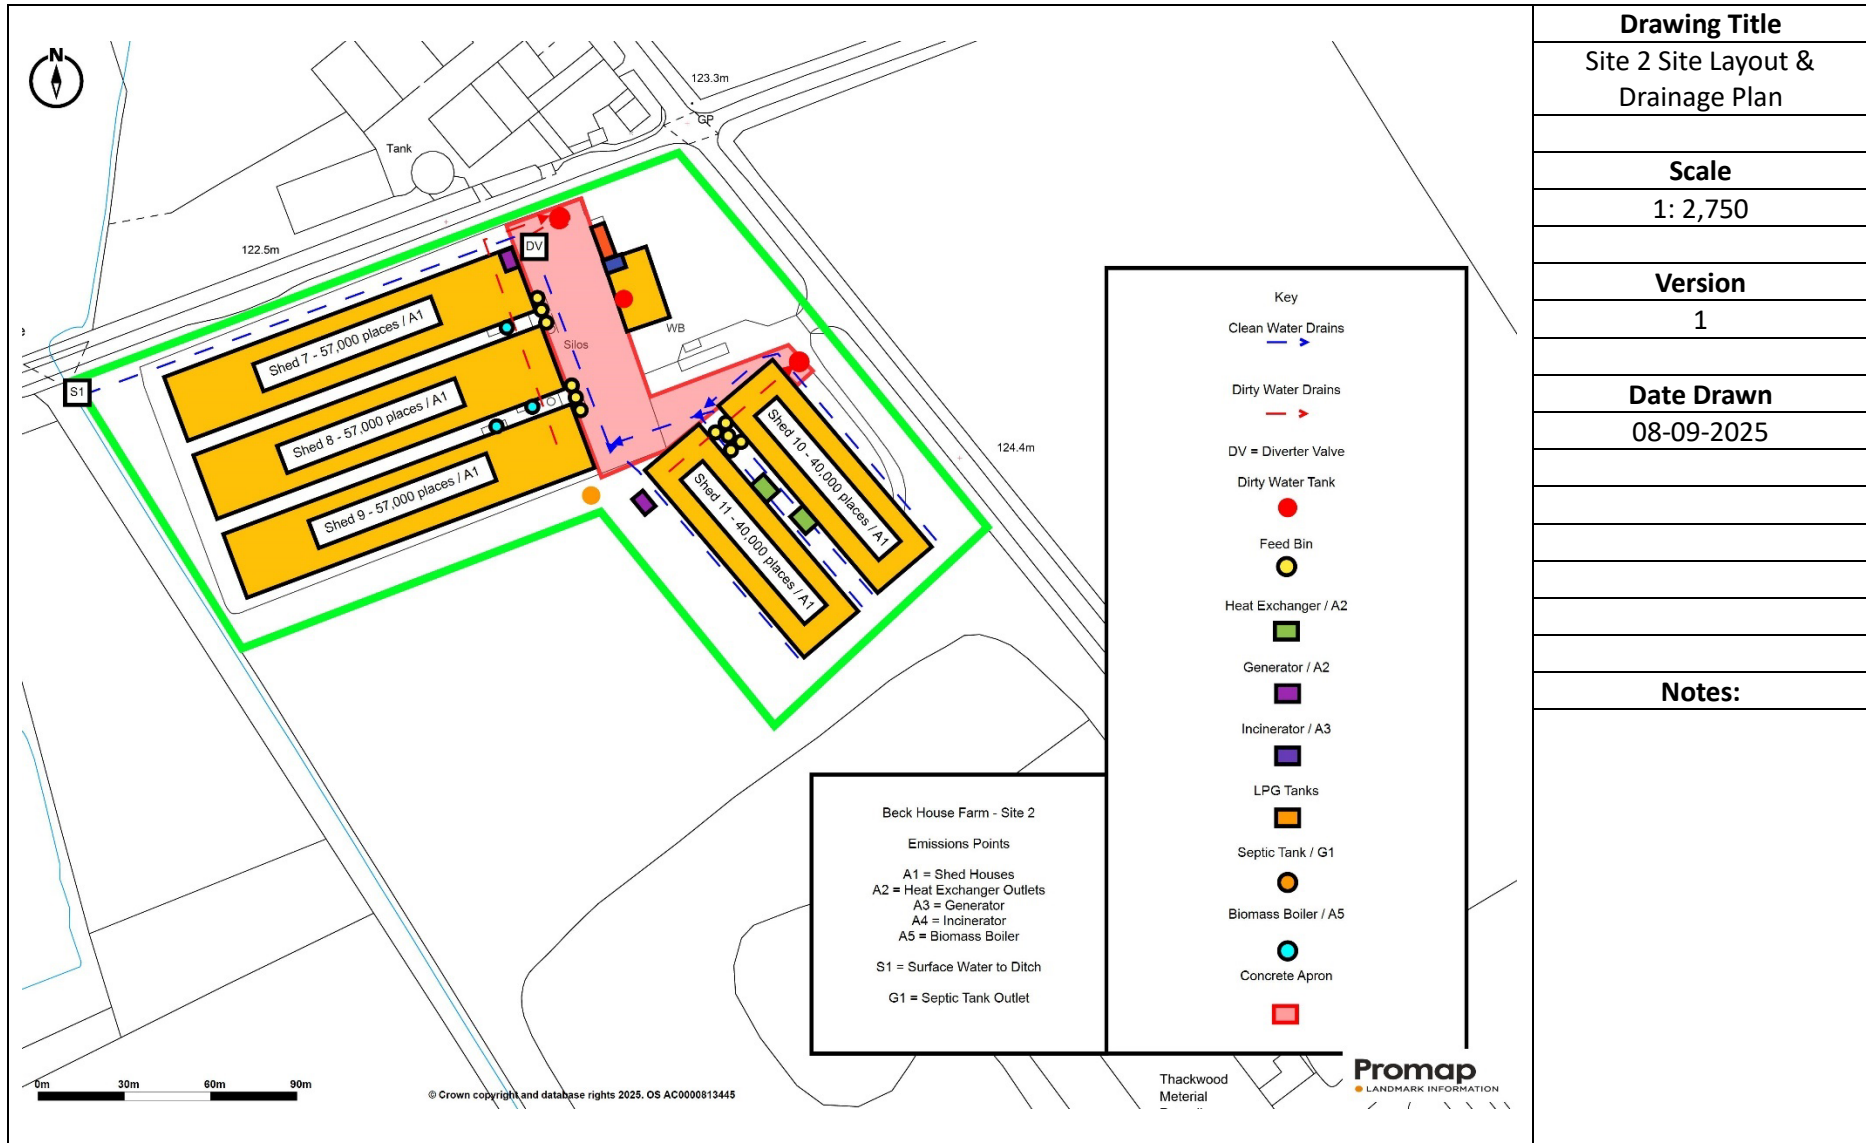

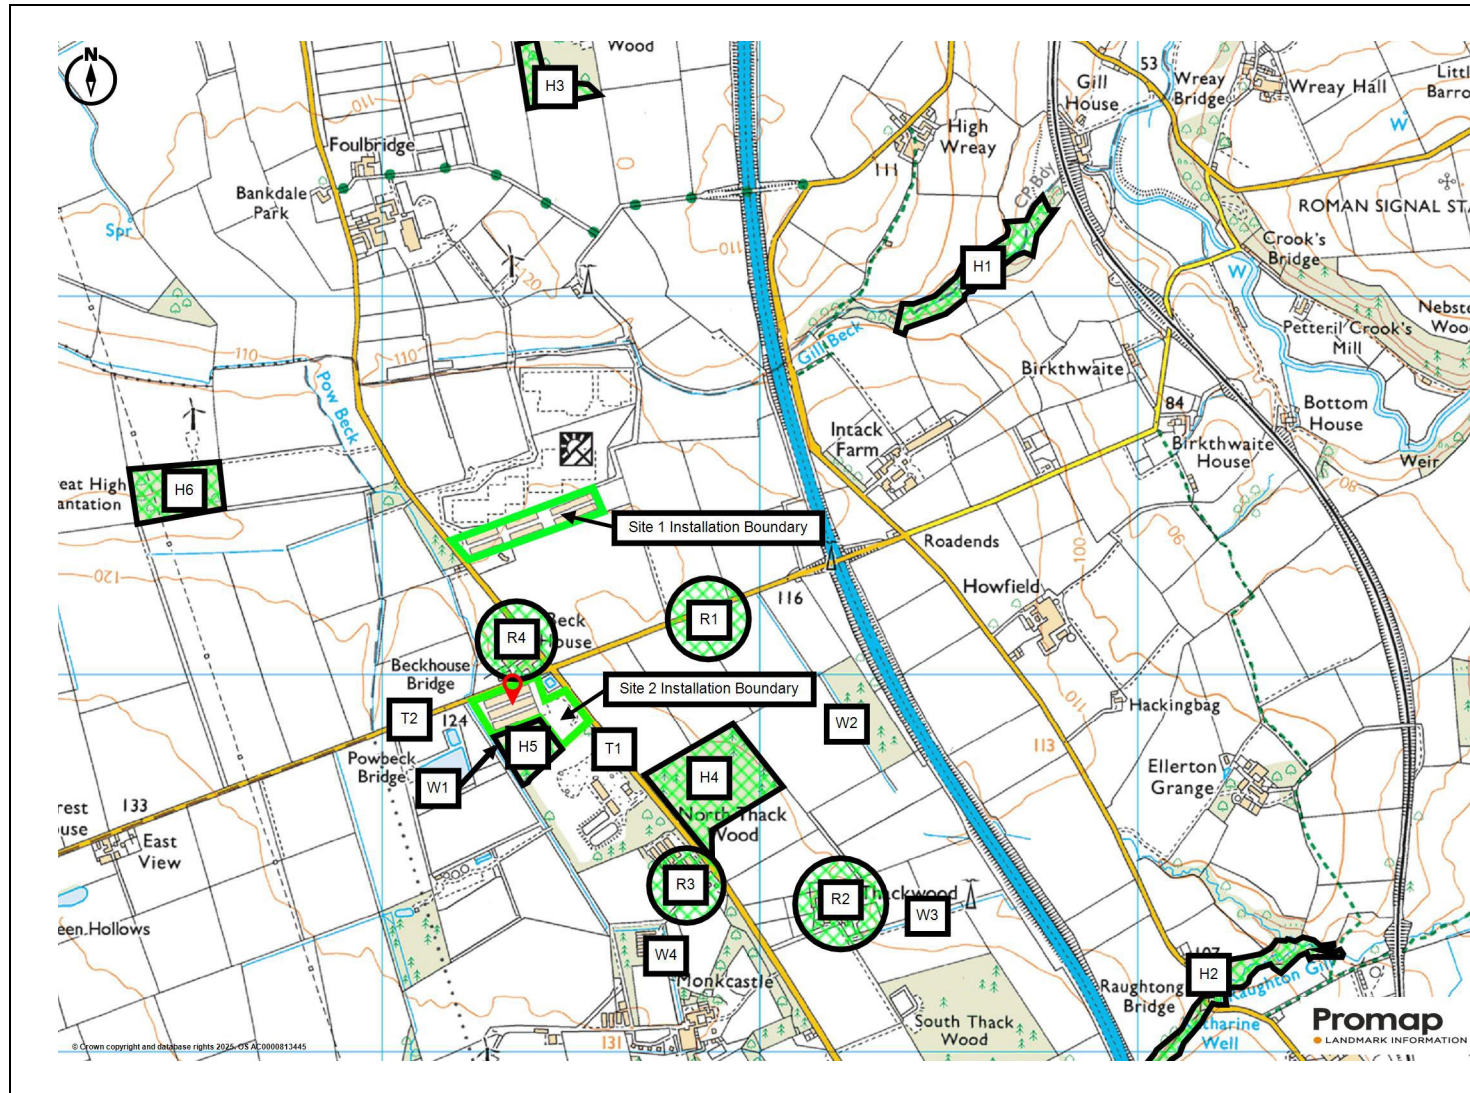

Drawing Title	Sensitive Receptor Plan
Scale	1: 20,000
Version	1
Date Drawn	08-09-2025
Notes:	