
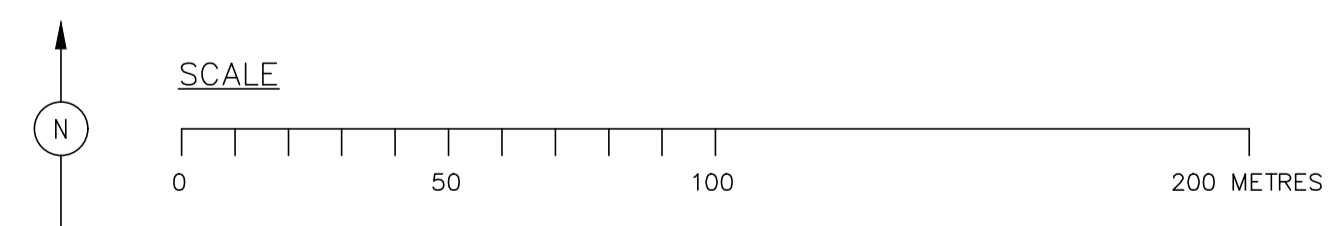


KEY

- Active Chemicals Activities (Currently Under Environmental Permit BU4112IK)
- Octane Additives Activities (Currently Under Environmental Permit BM0508IG)
- Proposed Environmental Permit Boundary

EMISSION POINTS:

- A? Emission points for Active Chemicals activities (currently under BU4112IK)
- A? Emission points for Octane Additives activities (currently under BM0508IG)

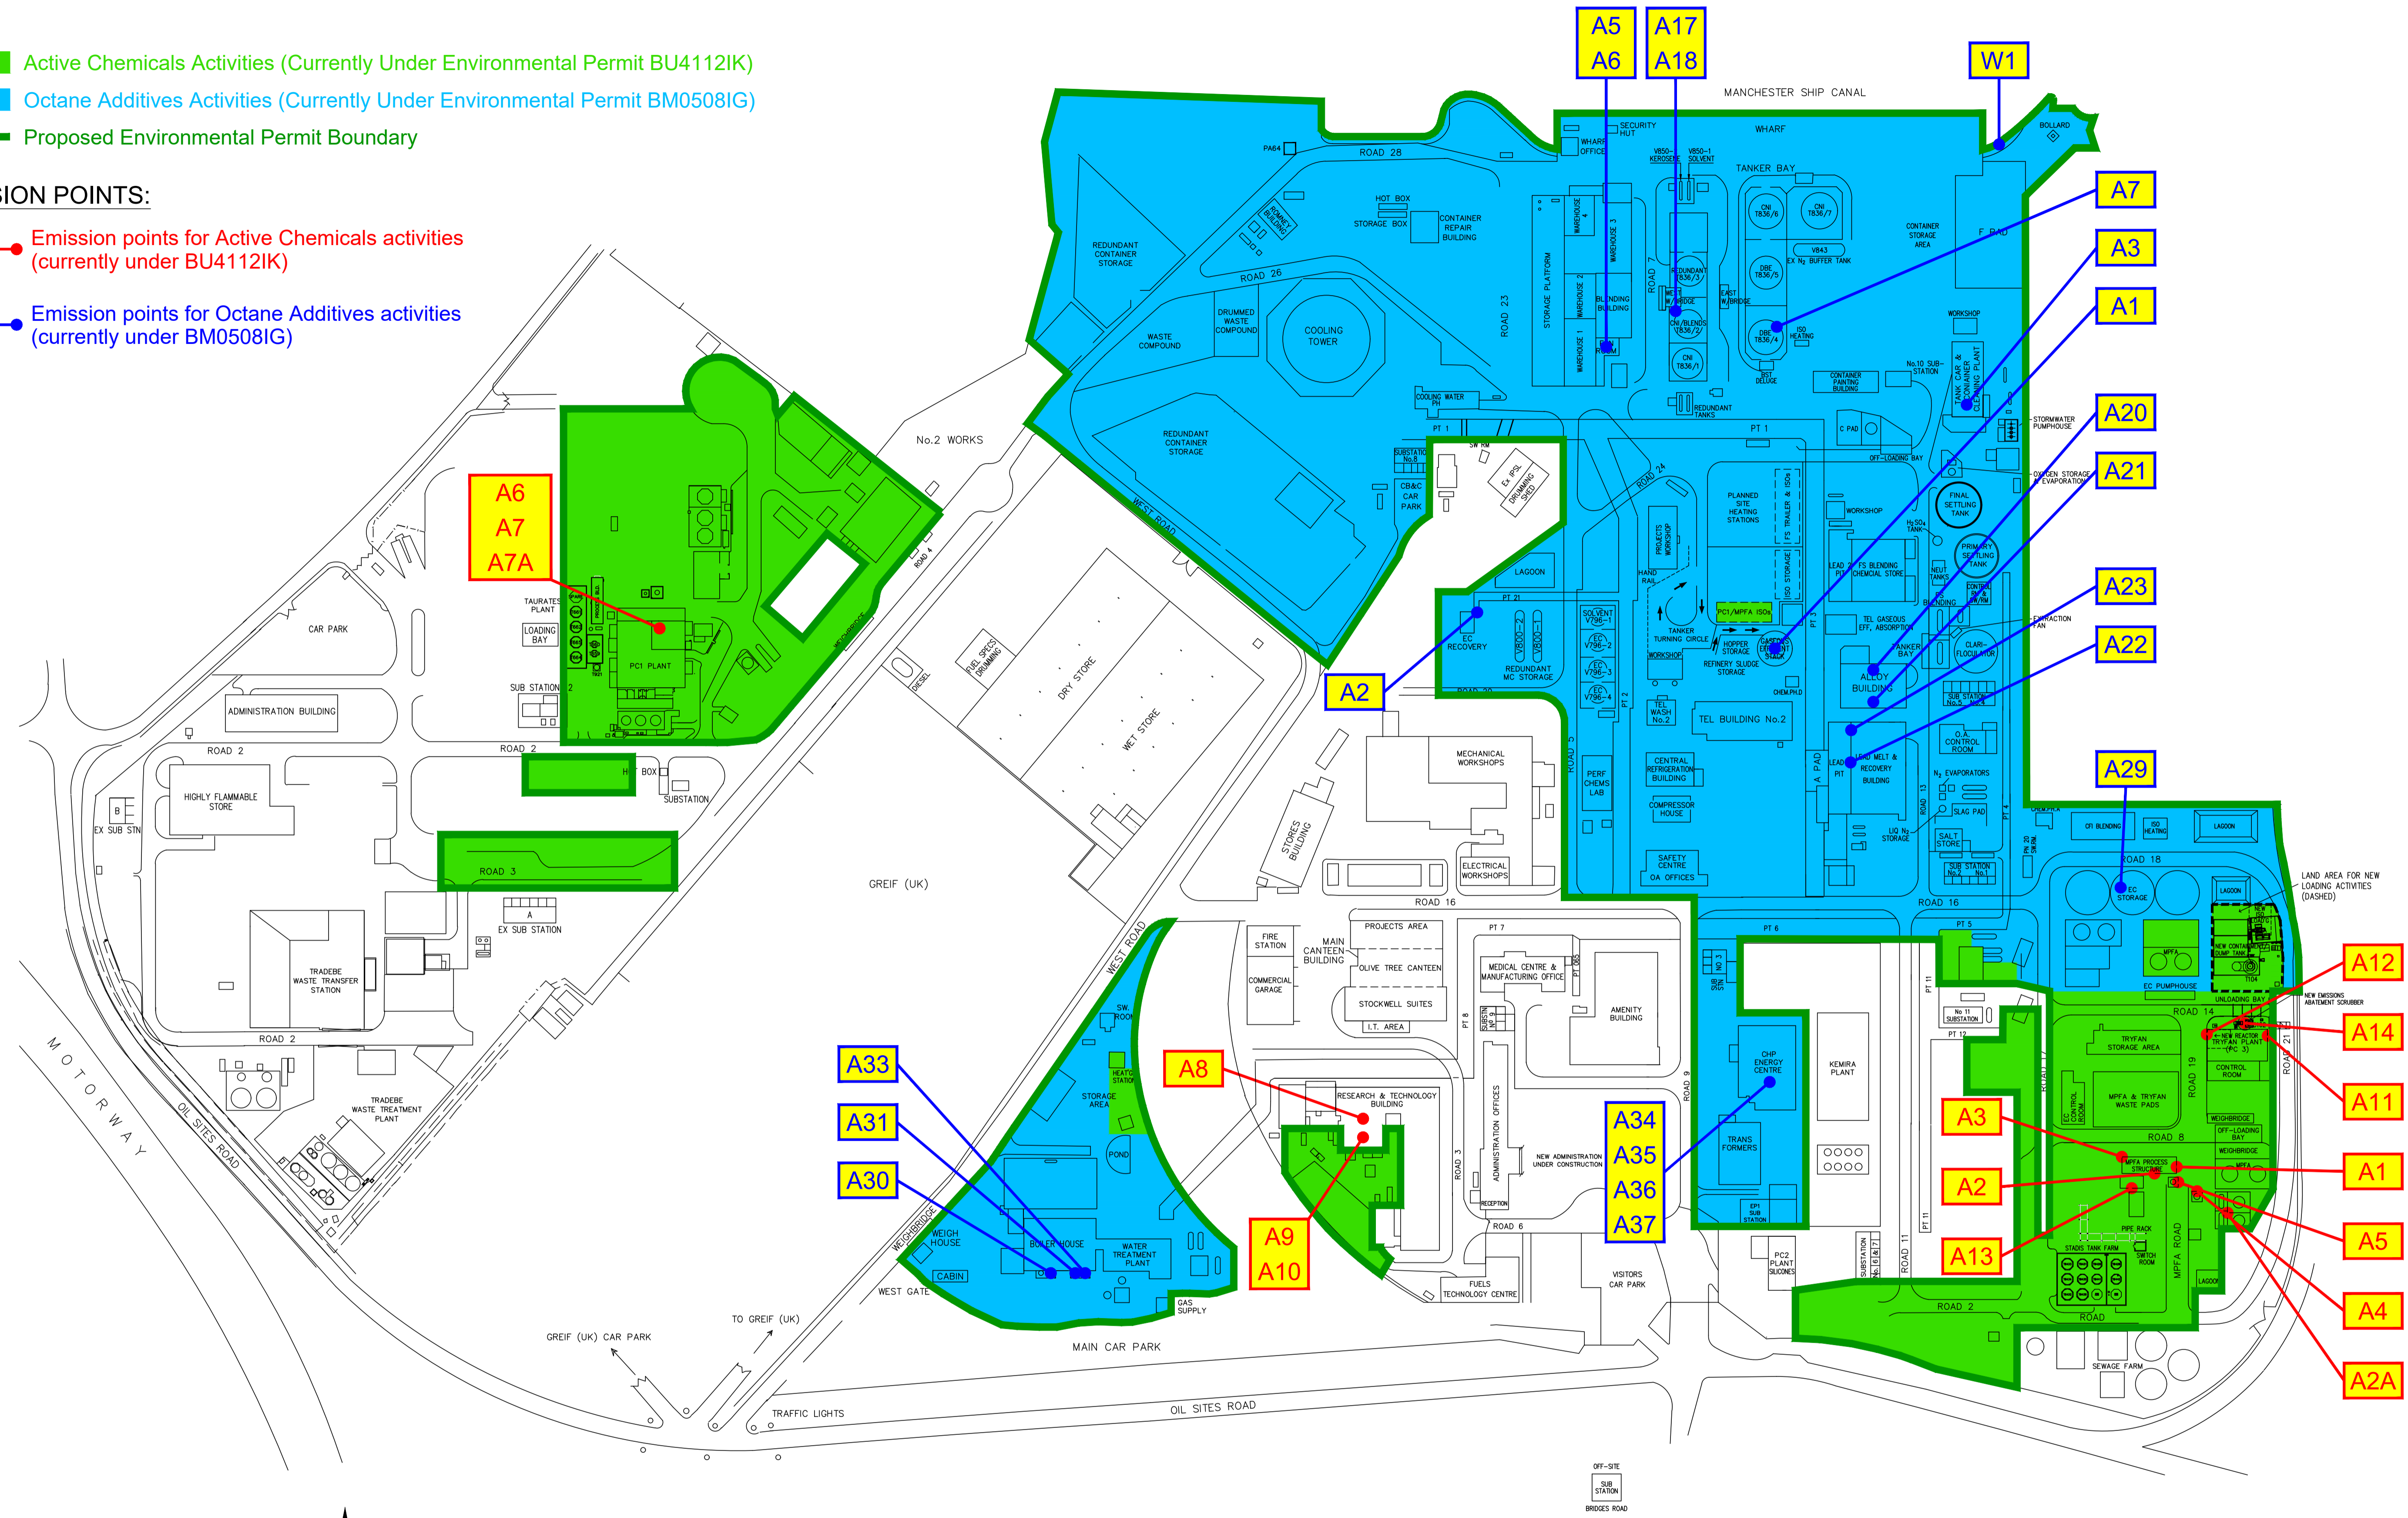

OTHER REFERENCE DRAWINGS – M72455 SITE PLAN	
CAD DRG – MUST NOT BE MODIFIED MANUALLY	
innospec	
INNOSPEC MANUFACTURING PARK, OIL SITES ROAD, ELLESMERE PORT, CHESHIRE, CH65 4EY	
THIS DRAWING IS PRIVATE AND CONFIDENTIAL. IT IS NOT TO BE COPIED OR LENT WITHOUT THE PRIOR CONSENT OF INNOSPEC LIMITED TO WHOM IT MUST BE RETURNED ON COMPLETION OF THE ORDER OR CONTRACT, AS THE CASE MAY BE.	
SCALE: 1:1000 APPROX ONLY	HAZARDOUS SUBSTANCES PLAN SHEET 2: PERMIT BOUNDARY DETAIL ONLY
DCC No.	DRAWING TITLE
RPI No.	PLANT LOCATION
SUB-INDEX SITE SHE	PLANT
SUB-SECTION HAZ CONSENT	SITE
DATE: 04/03/2021	DRAWN BY: P.SHEPHARD
	CHECKED BY: J.RILEY
	APPROVED BY: M.WILSON
REV BY: J.RILEY	APPROVED BY: M.WILSON
DATE: 27/01/2026	
DRAWING No. K21-1035 – SHEET 2	
REV. 5C	