


E:\enviros\Design\PROJECTS\KUIB22849AZ-L-SX-DR-P-0001-PO3.dwg - 27/11/2023 08:46:13 - Layout1 - ALRoberts

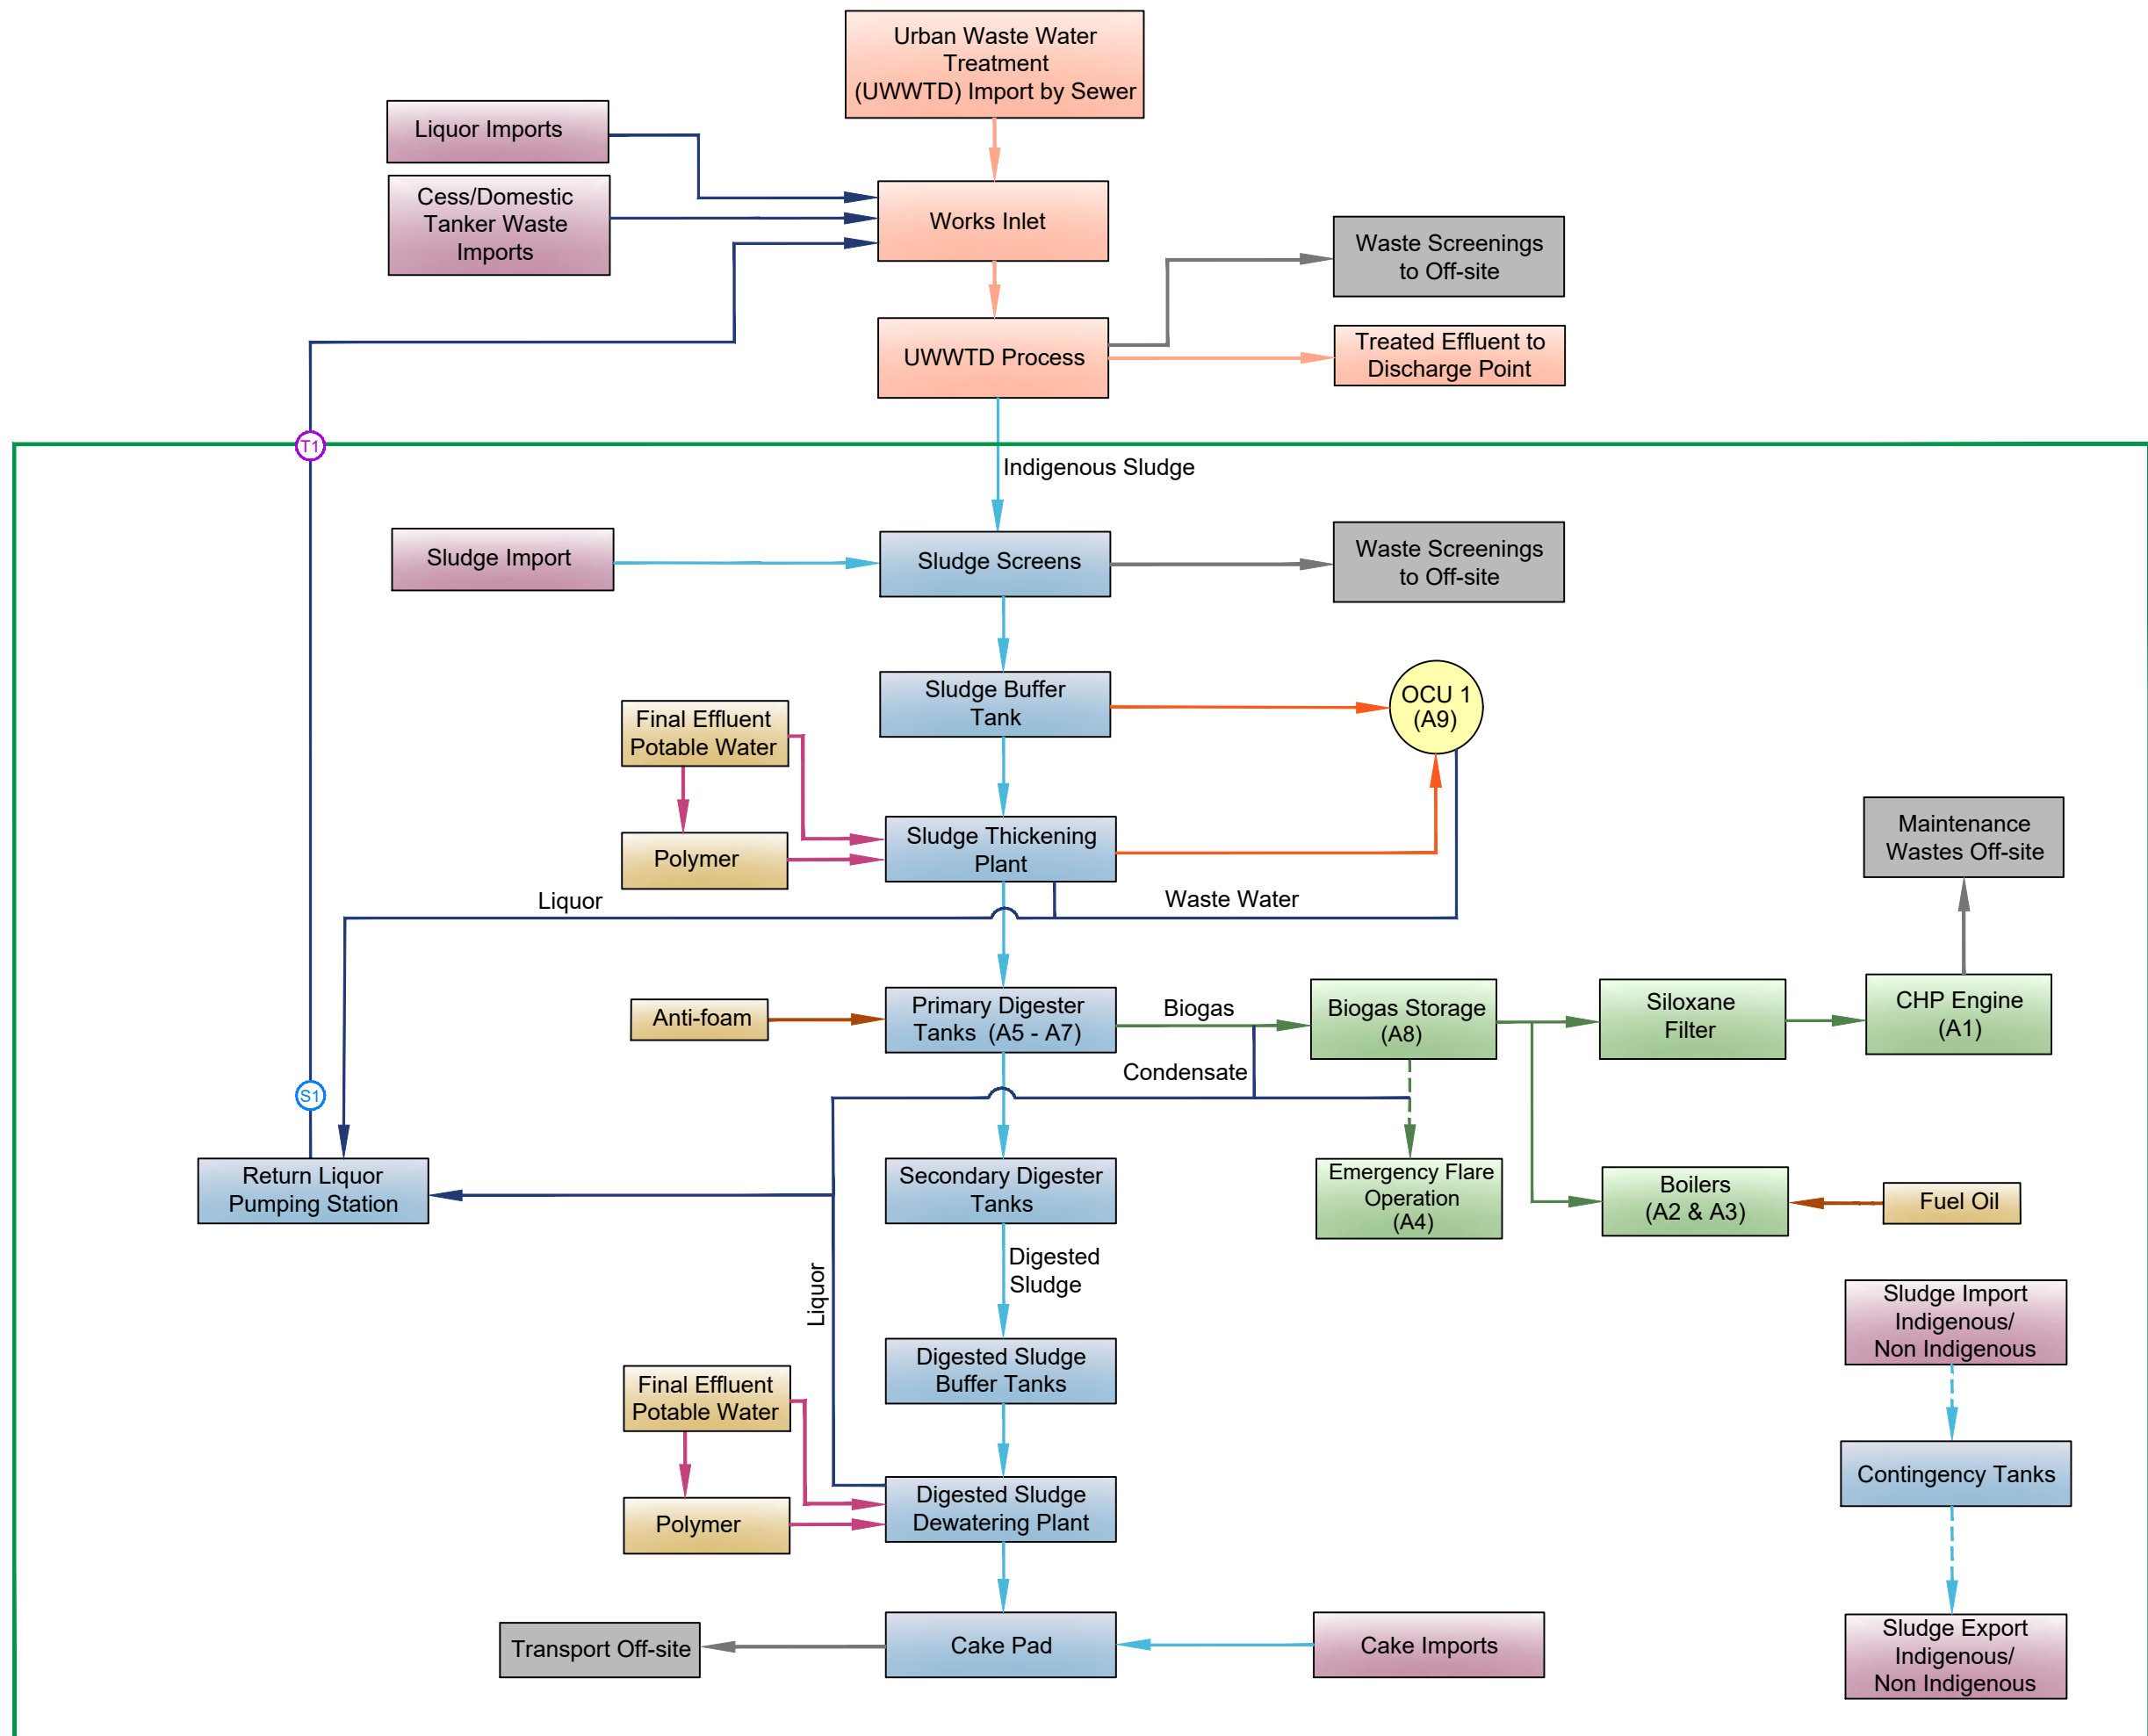

- KEY:**
- Installation Boundary
 - Waste Imports
 - Sludge Process
 - Biogas Process
 - Raw Material Inputs
 - UWWTD Process
 - Solid Waste Process
 - Odour Control Units
 - Liquor Flows
 - - - → Abnormal Liquor Return
 - Sludge Flows
 - - - → Sludge Abnormal Flows
 - Biogas Flows
 - - - → Biogas Abnormal Flows
 - Raw Material Flows
 - - - → Raw Material Abnormal Flows
 - Input to OCU
 - Dewatering Flows
 - UWWTD Process Flows
 - Solid Waste Flows
 - T1 Transfer Points
 - S1 Sampling Points

P03	NOV 2023	FOR INFORMATION	AR	WL	JK	MM
P02	OCT 2023	FOR INFORMATION	AR	MM	JK	MM
Rev	Rev. Date	Purpose of revision	Drawn	Checked	Rev'd	Appr'd
Jacobs 1180 Eakdale Road, Wetherby, Wetherby, West Yorkshire, LS23 7BQ Tel: +44(0)113 246 7000 www.jacobs.com						
Client:						
Project: STC IED PERMIT BISHOPS STORTFORD STW						
Drawing title: PROCESS FLOW DIAGRAM						
Drawing status: PERMITTING						
Scale: NOT TO SCALE			DO NOT SCALE			
Jacobs No.	B22849AZ		Rev	P03		
Drawing number: B22849AZ-JA-BISHS1ZZ-LSX-DR-P-0001						
© Copyright 2020 Jacobs U.K. Limited. The concepts and information contained in this document are the property of Jacobs. Use or copying of this document in whole or in part without the written permission of Jacobs constitutes an infringement of copyright. Limitation: This drawing has been prepared on behalf of, and for the exclusive use of, the Client. Jacobs accepts no liability to, and issued in accordance with, the provisions of the contract between Jacobs and the Client. Jacobs accepts no liability or responsibility whatsoever for or in respect of any use of, or reliance upon, this drawing by any third party.						