


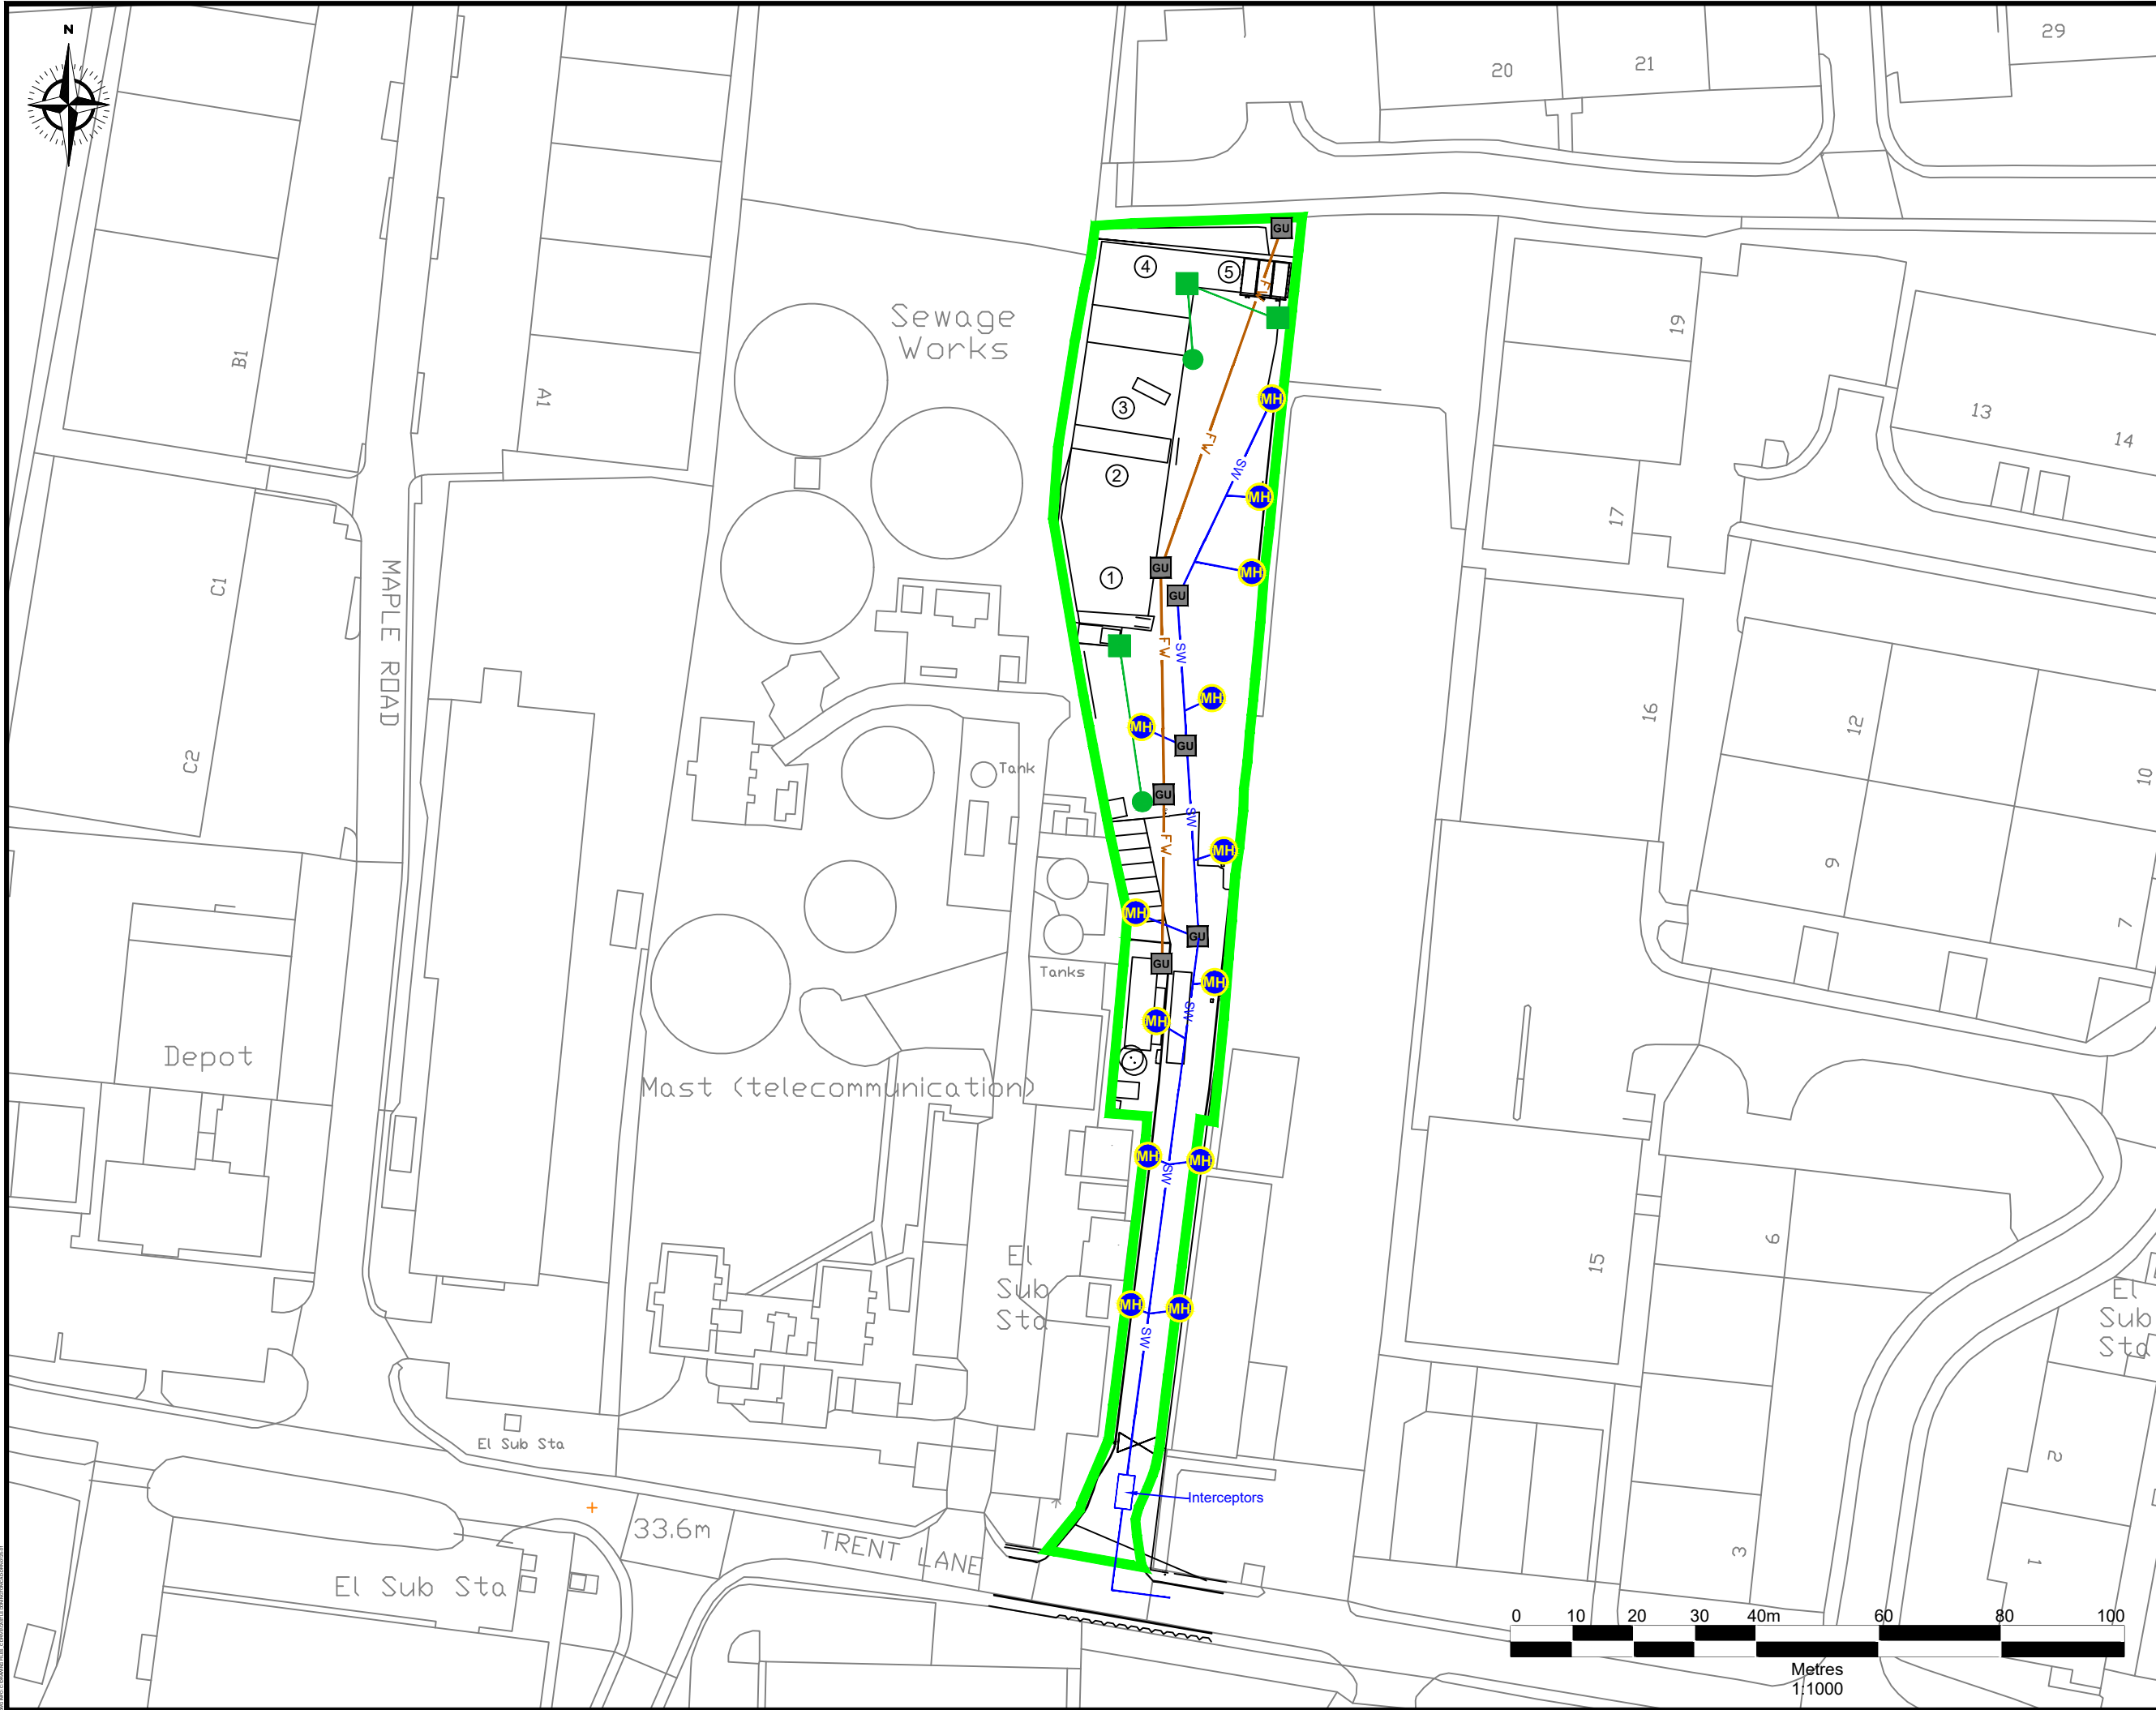

Notes

1. Reproduced from the Ordnance Survey Map with the permission of the Controller of His Majesty's Stationary Office, Crown Copyright and Database Rights 2024
Ordnance Survey AC0000808122/100004910.

- Permit Boundary
- Surface Water Manhole
- Gully
- Tank
- Manhole
- Surface Water Drain
- Foul Water Drain

Rev	subject	date



Darwen Resource Recovery Park, Lower Eccleshill Road, Darwen, BB3 0RP
Tel: (01254)819700, Fax: (01254)819749, Email: richard.bisset@suez.com

Site Castle Donington	
Title Site Drainage Plan	
Scale 1:1000@A3	
Date January 2025	
Drawing Ref CaD-DRN-0125-01	Drawn by JA
	Checked by EC