


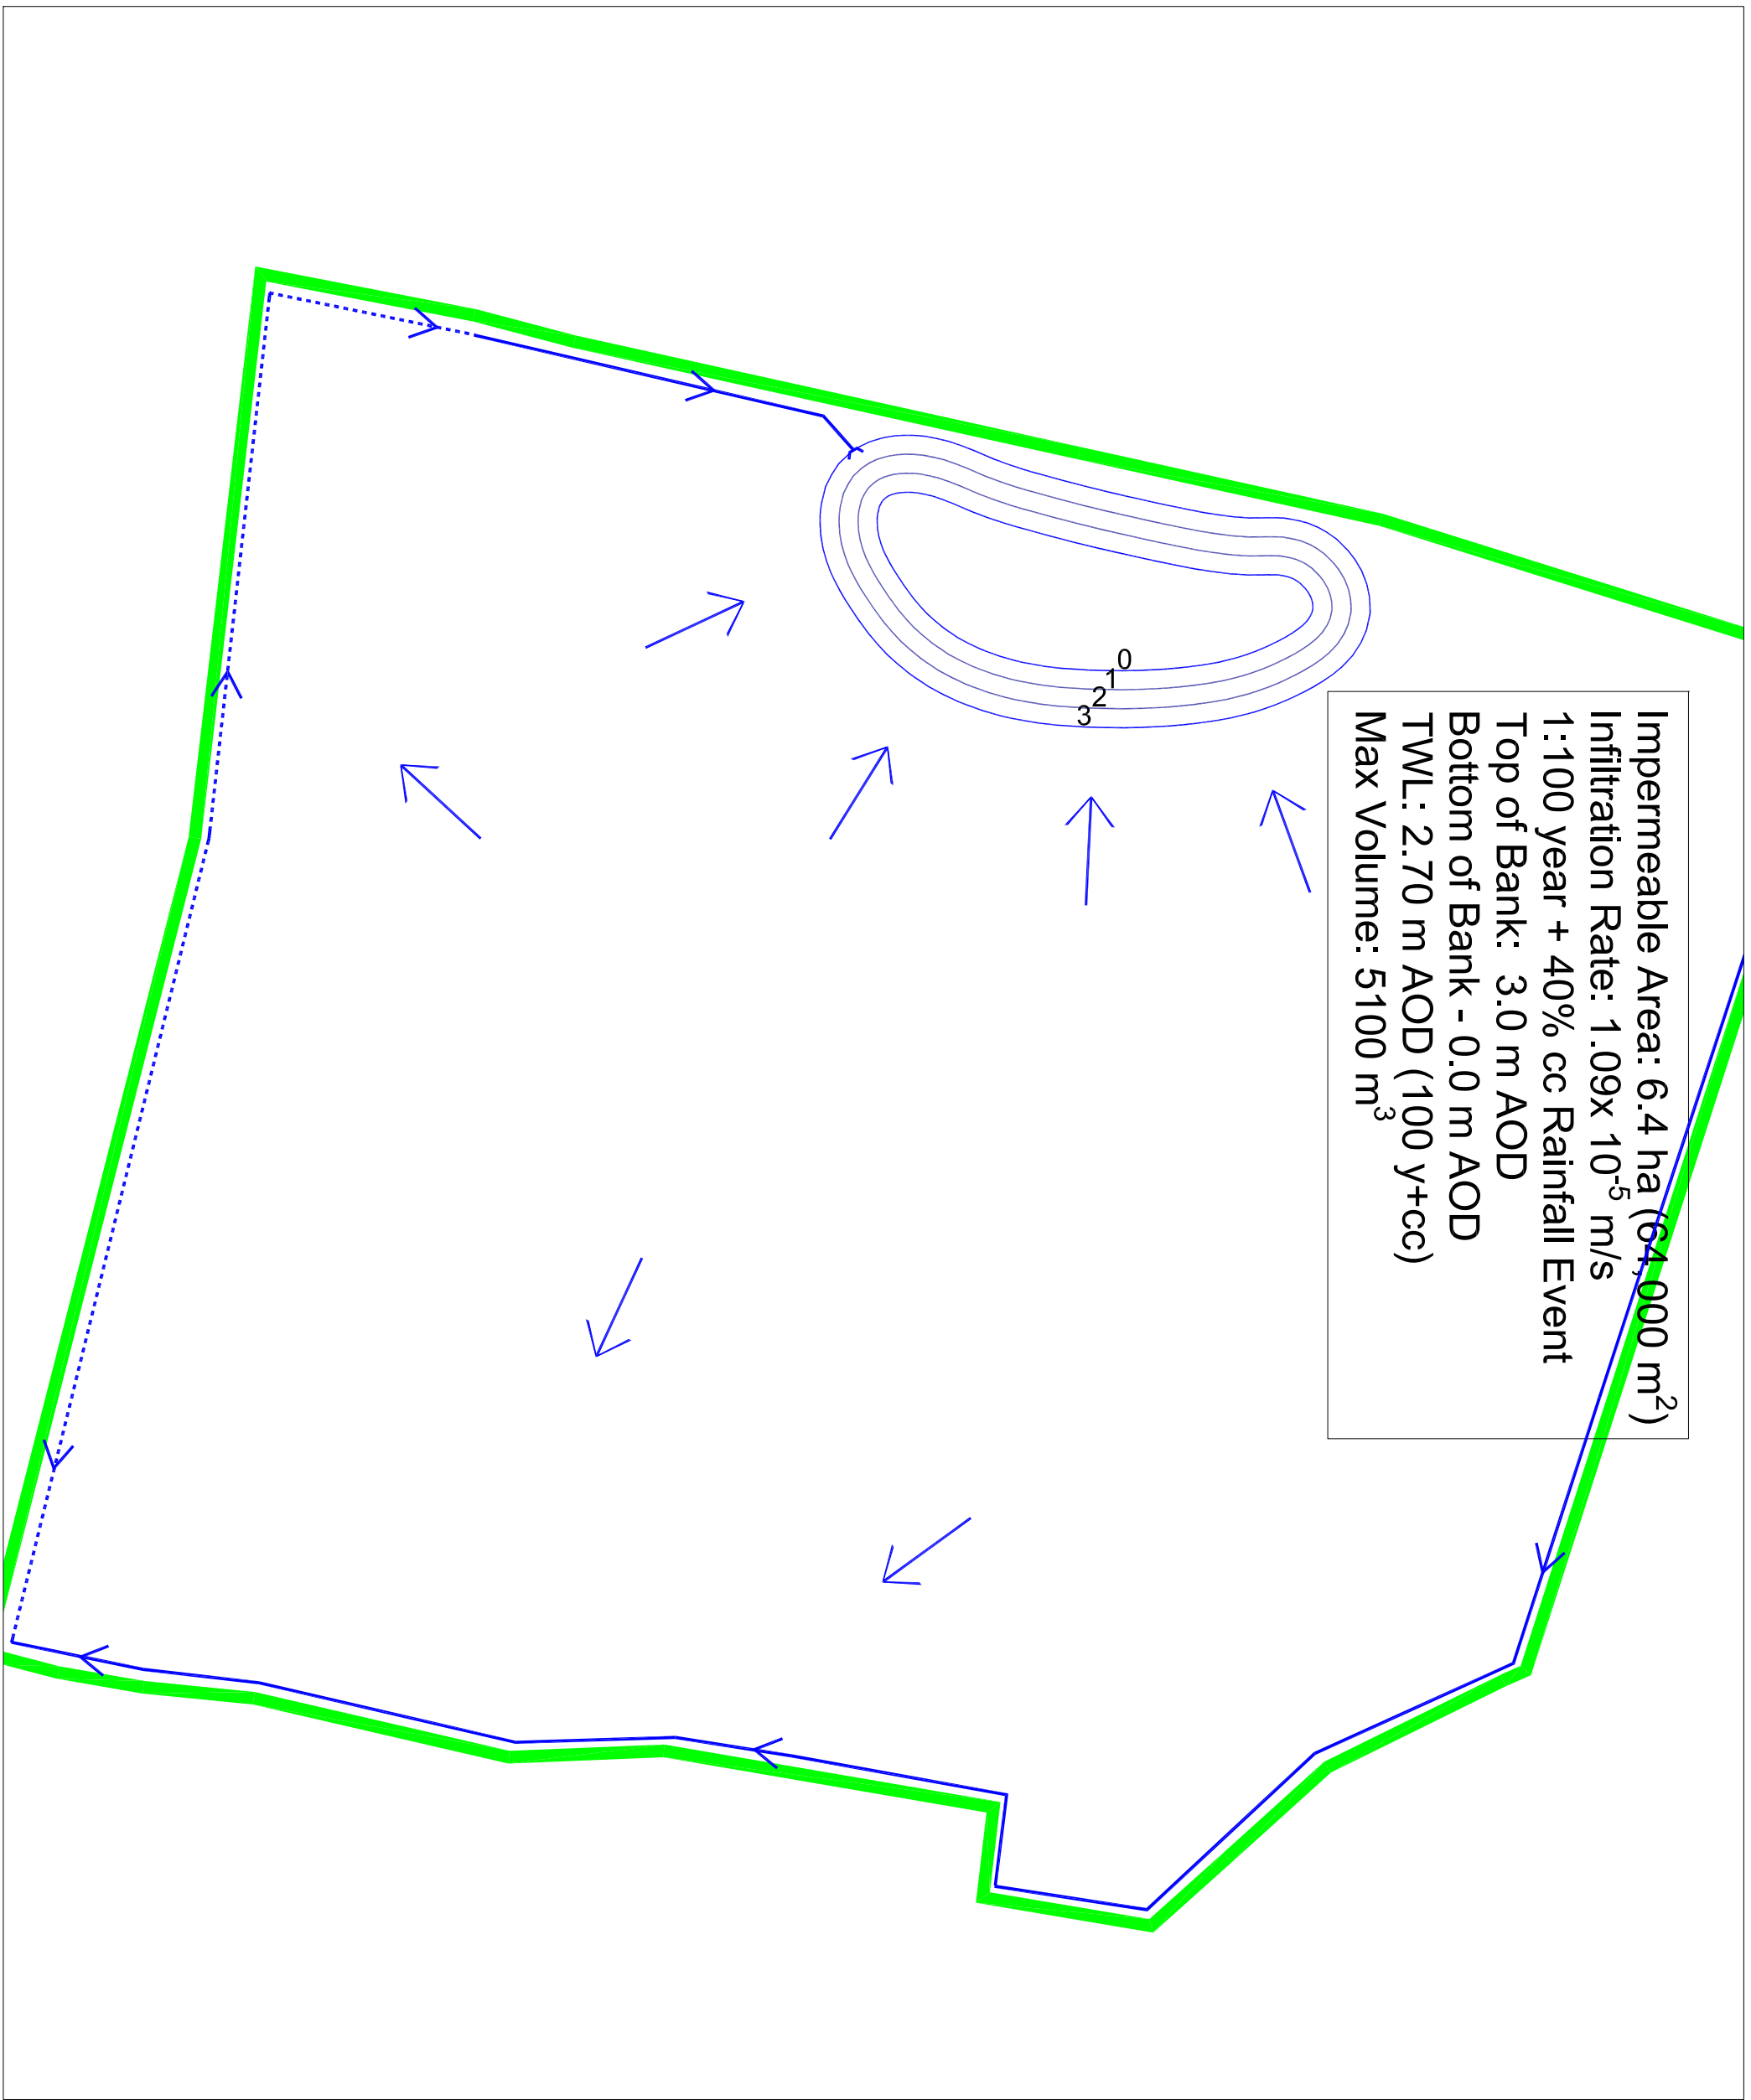

- Key:**
- Permit Boundary
 - Overland Flow
 - French drain intercepting surface water flow passively draining away into underlying sandstone
 - Lined ditch intercepting surface water flow
- Notes:**
- Perimeter french drains and lined ditch will be constructed in the natural sandstone.

Rev.	Details	Drawn	Date
		CHKd.	
Project			
Middleton Quarry, Pollington			
Title			
Drainage Plan			
Scale			
1:1,000@A3		Date	Rev.
Drawn		May'25	
KW		CHKd.	
		EB	
		Dwg. No.	
		163407/D/008	

AA Environmental Ltd
Units 4,8
Chobwell Court
Shippon Abington
Oxon OX13 6HX
T:(01235) 536042
F:(01235) 523945
info@aae-llc.co.uk
www.aae-llc.co.uk

AAE
Environmental Consultants