

Schedule 1 Installation Activities

AR1 Section 5.4 Part - A(1)b(ii) Recovery or a mix of recovery and disposal of non-hazardous waste

AR2 Section 5.4 Part A(1)(a)(iii) - Disposal of non-hazardous waste with a capacity exceeding 50 tonnes per day involving pre-treatment of waste for incineration or co-incineration.

Directly associated activities

AR3 Storage of non-hazardous waste prior to treatment.


AR4 Storage of non-hazardous waste following treatment.

AR5 Drying SRF feedstock material

Waste operations

AR6 Waste Transfer Station

AR7 Materials Sorting and Materials Recovery Facility

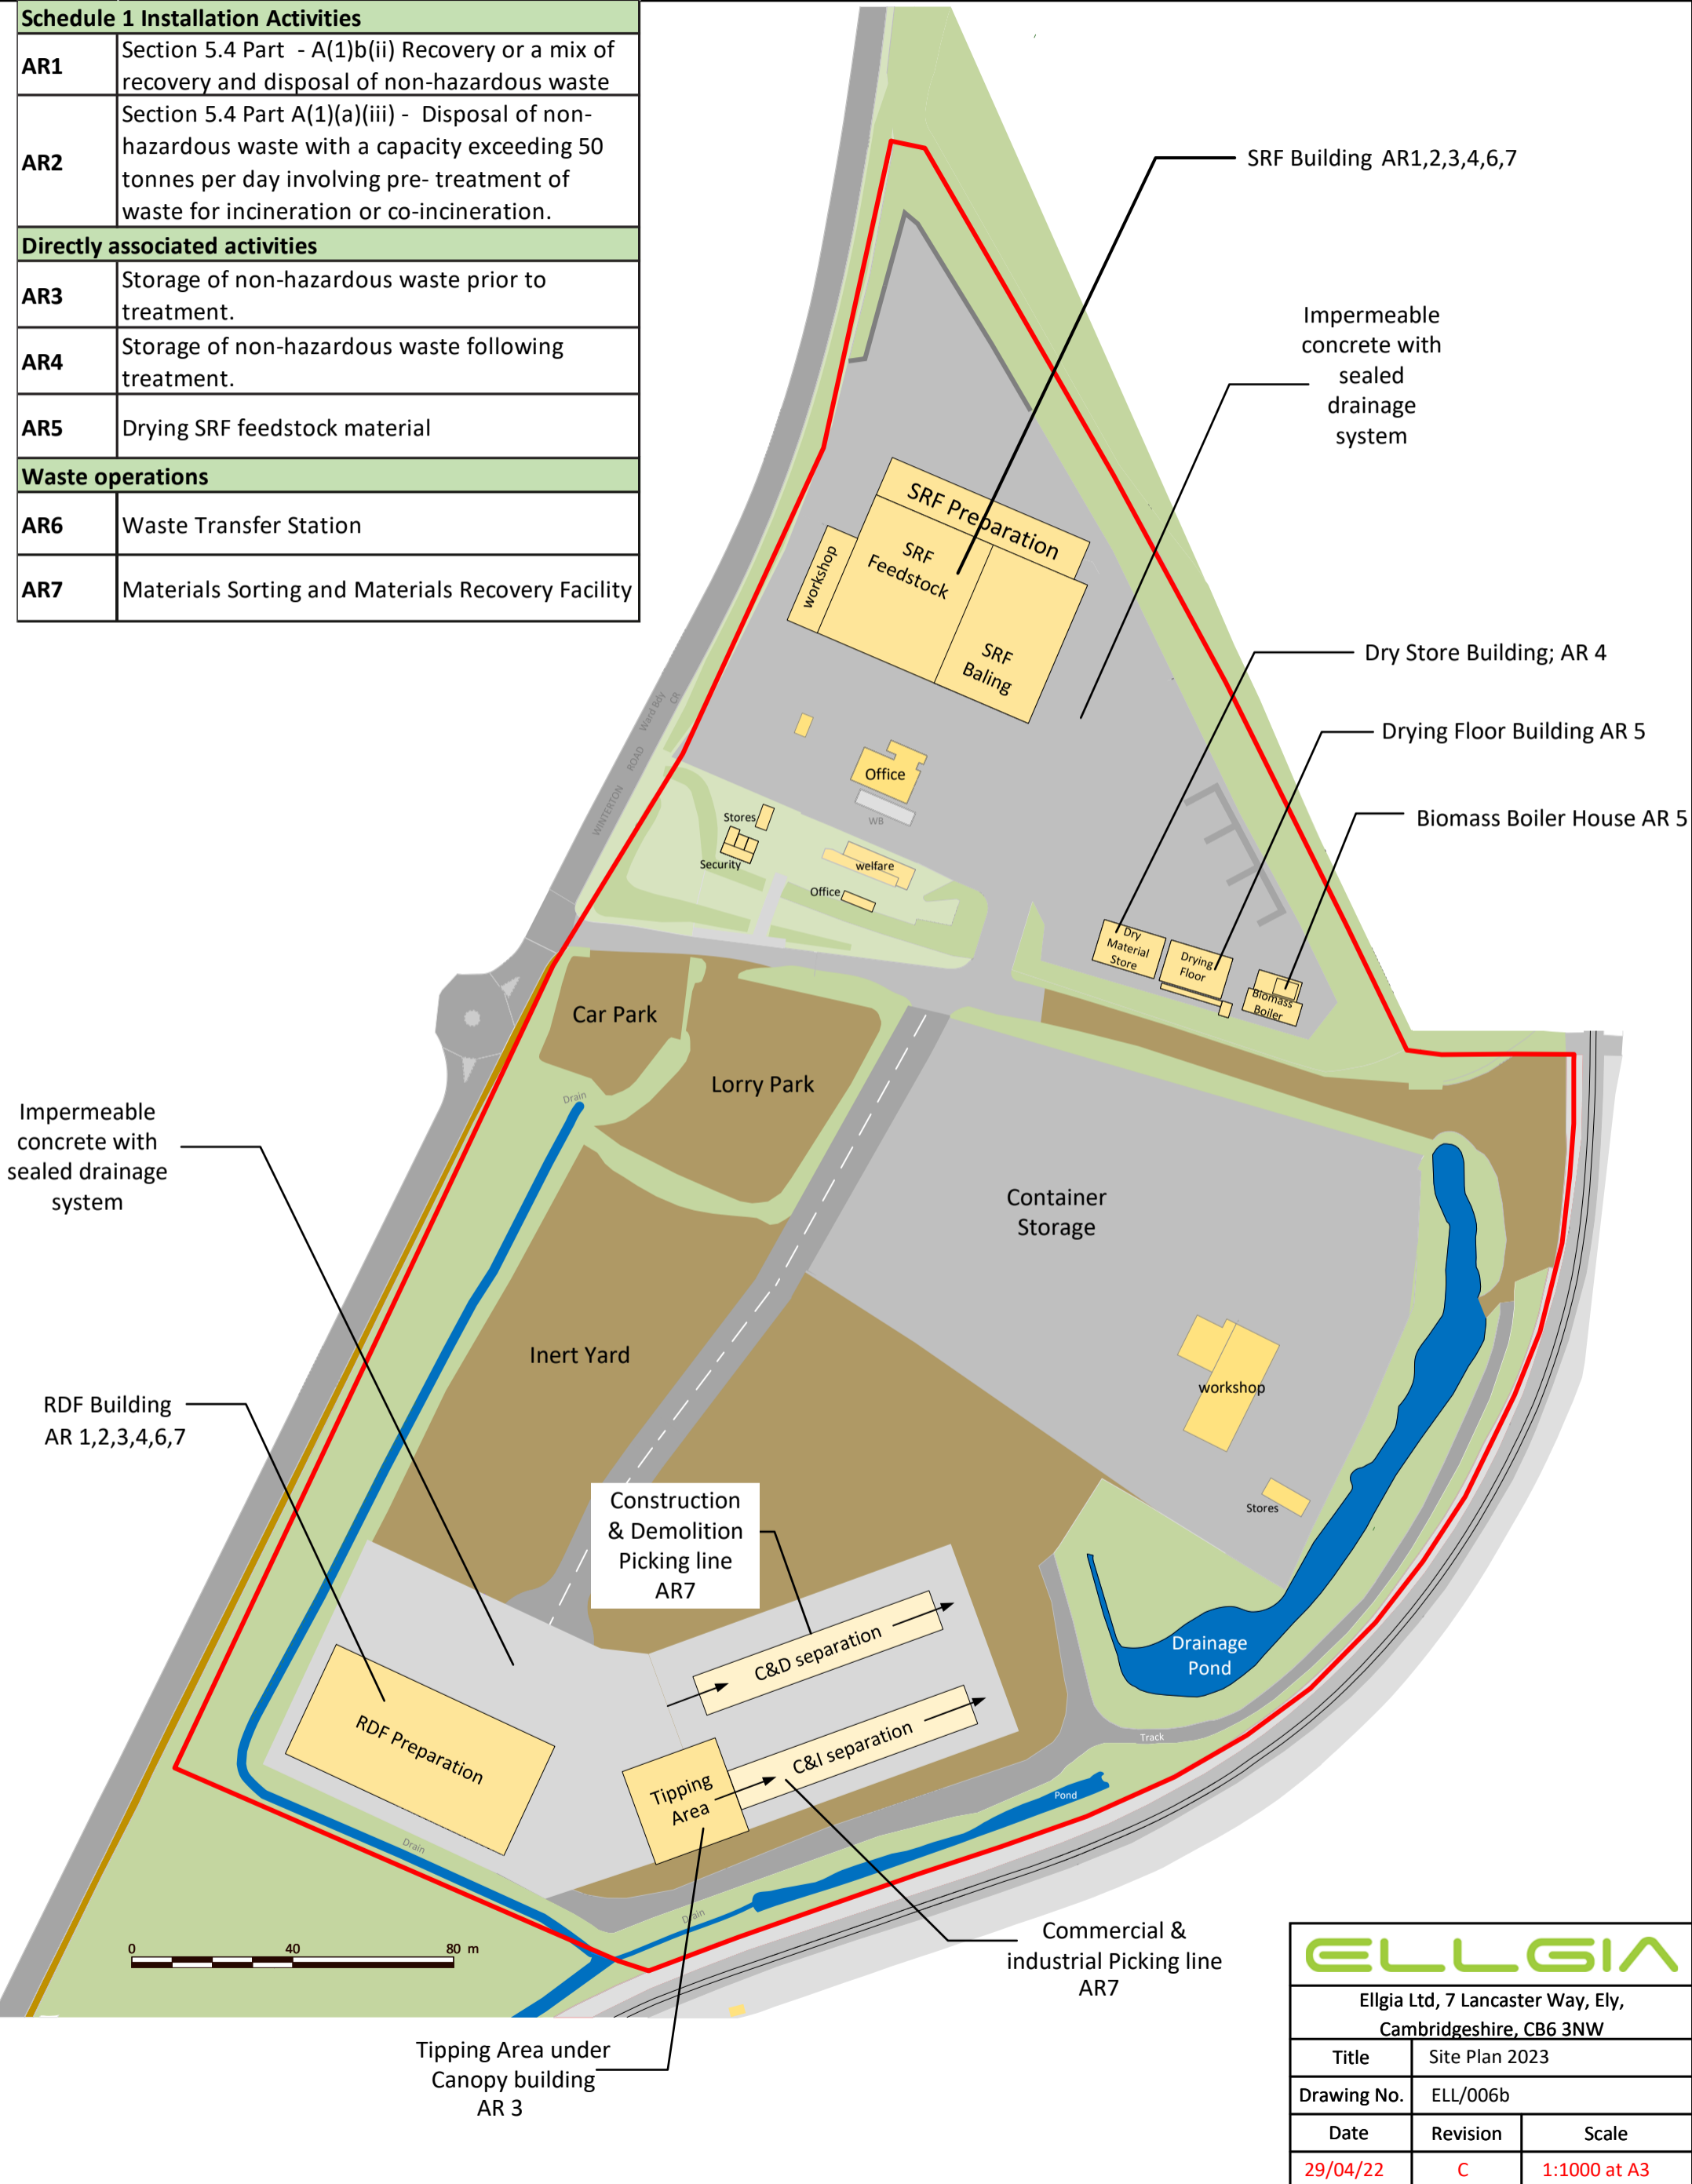

ELLGIA		
Ellgia Ltd, 7 Lancaster Way, Ely, Cambridgeshire, CB6 3NW		
Title	Site Plan 2023	
Drawing No.	ELL/006b	
Date	Revision	Scale
29/04/22	C	1:1000 at A3