

# Waste Water Treatment Works Mapping.

SE6005305942

Date of survey : 28/02/20

Site : Sandall

Reference : SAI00002447

Site Drainage Non Contained

Drawn by : J.Slicer




Plan 1 of 2

Notes.



Working on behalf of

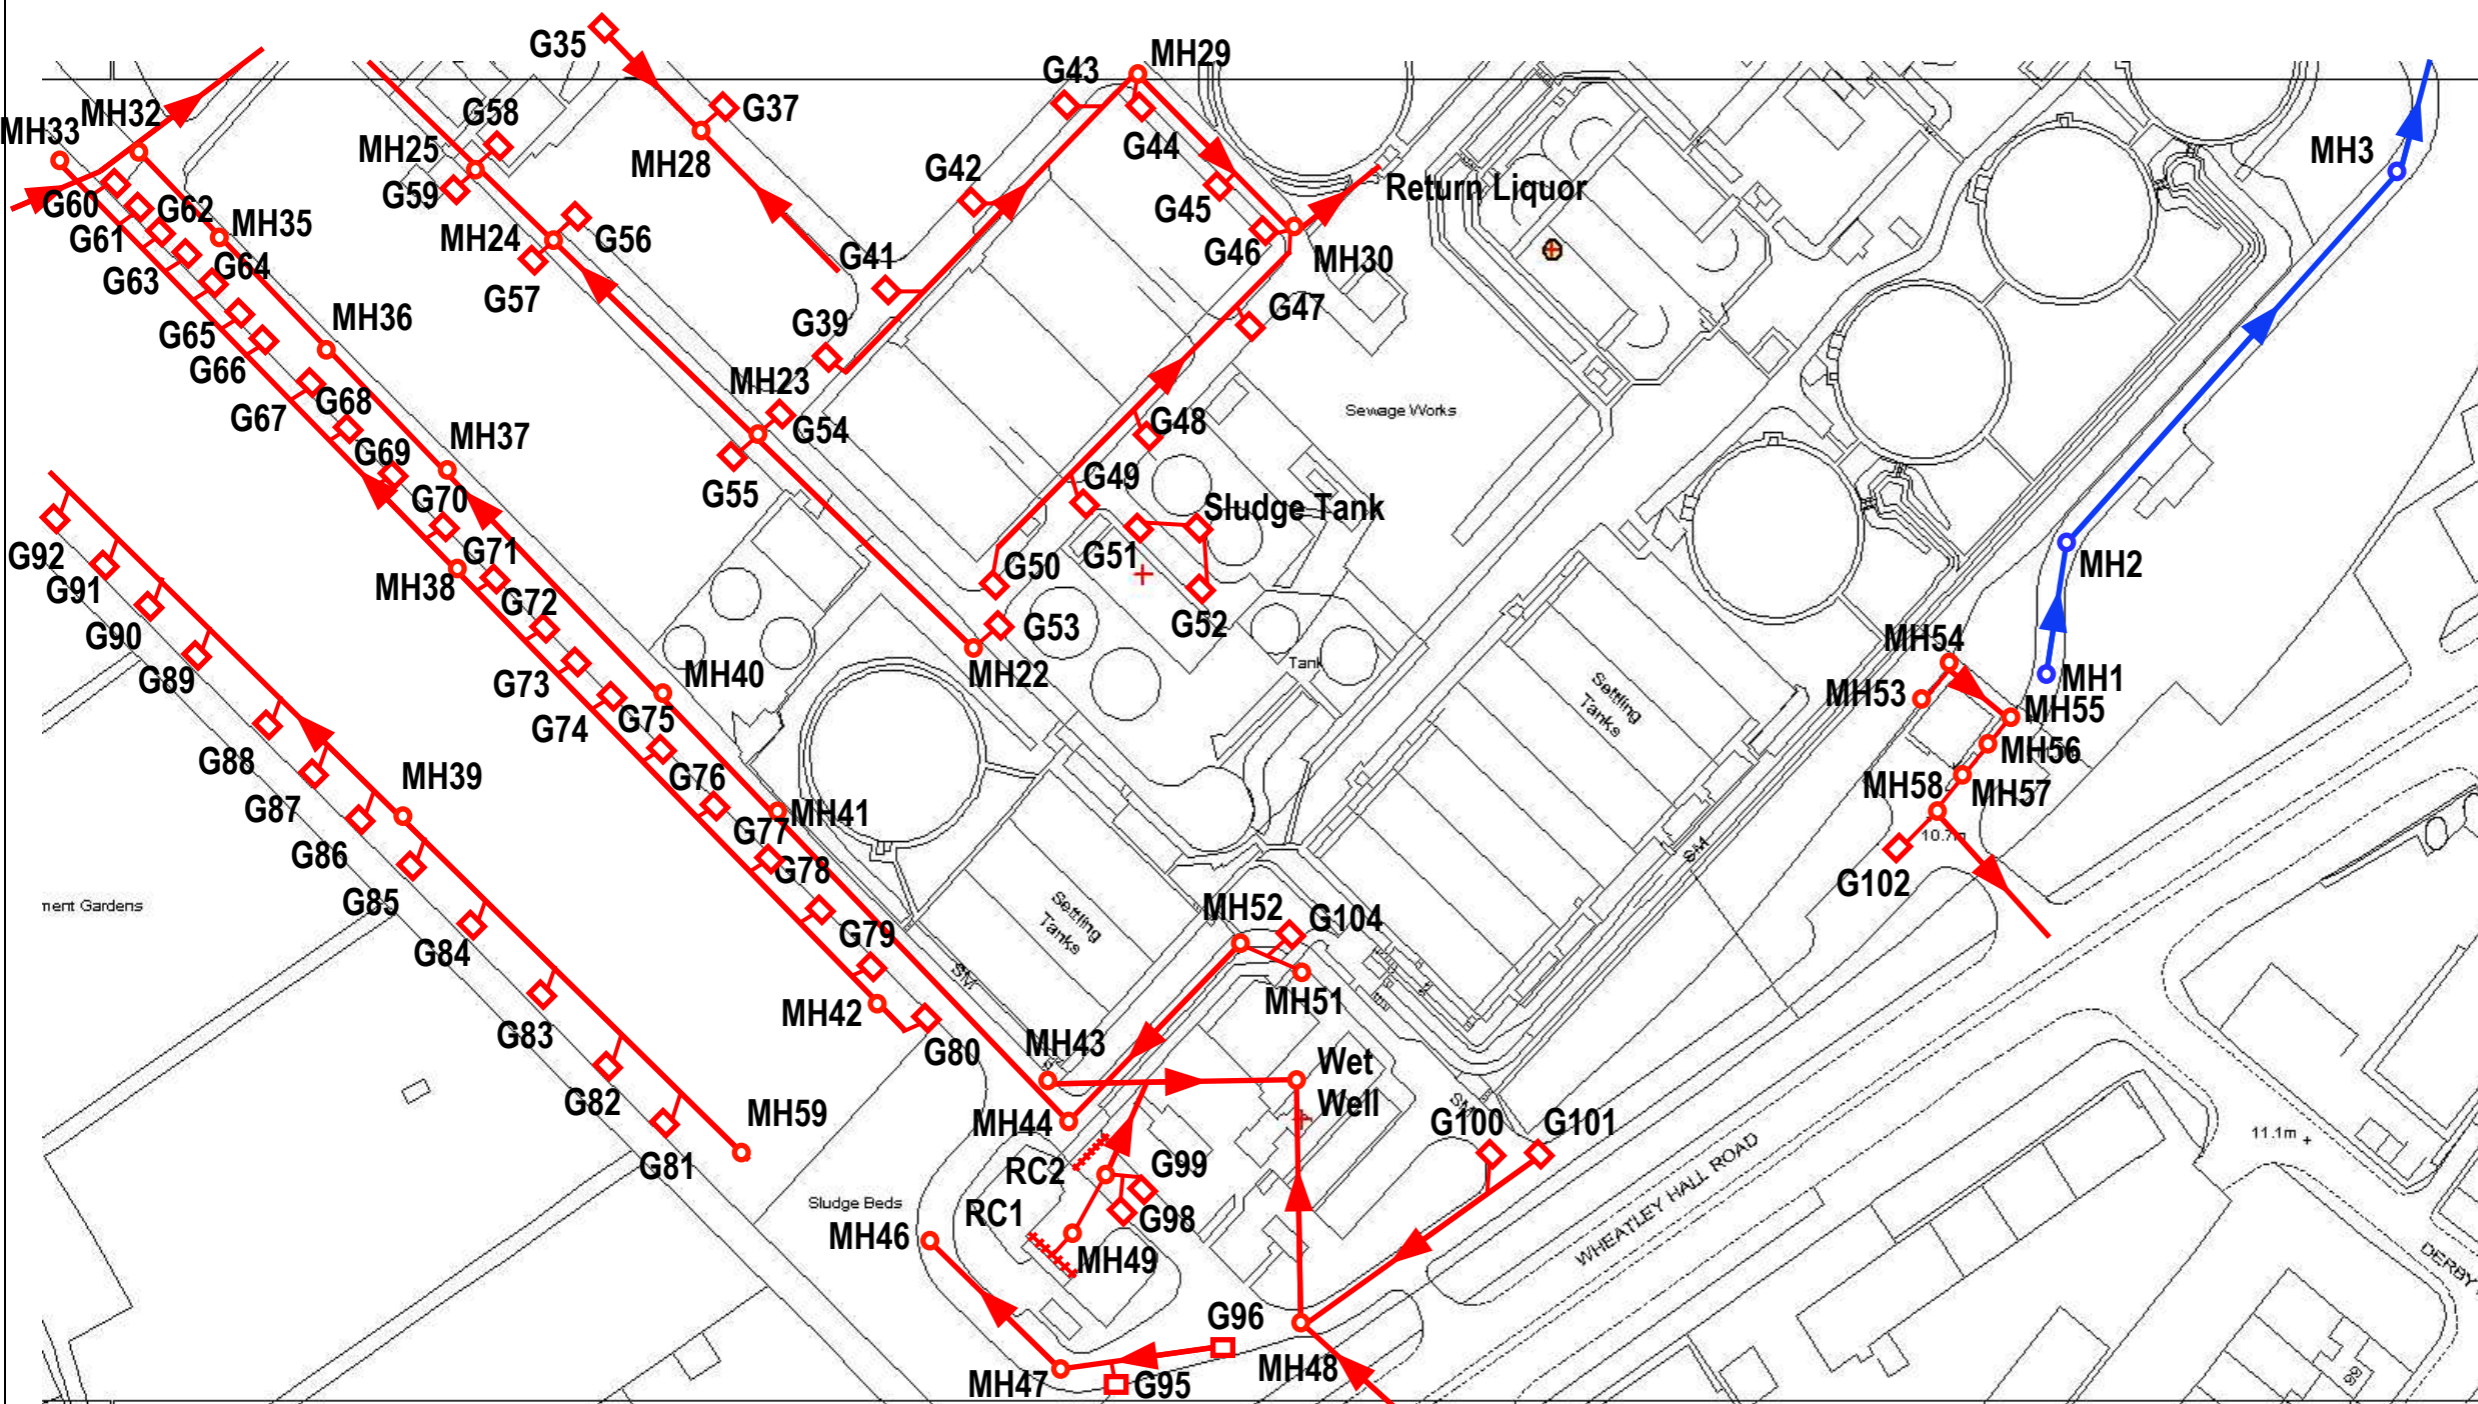

**Site plan key**

- |                                      |                         |         |                 |
|--------------------------------------|-------------------------|---------|-----------------|
| Non-Contained Drainage (CW)          | Contained Drainage (CW) | Manhole | Node point      |
| Non-Contained Drainage (SW)          | Contained Drainage (SW) | Gully   | Drainage Capped |
| Non-Contained Drainage (FW)          | Contained Drainage (FW) | Outfall |                 |
| Existing Drainage from Sewer Records |                         |         |                 |

# Waste Water Treatment Works Mapping.

SE6005305942


Date of survey : 28/02/20

Site : Sandall

Reference : SAI00002447

Site Drainage Non Contained

Drawn by : J.Slicer

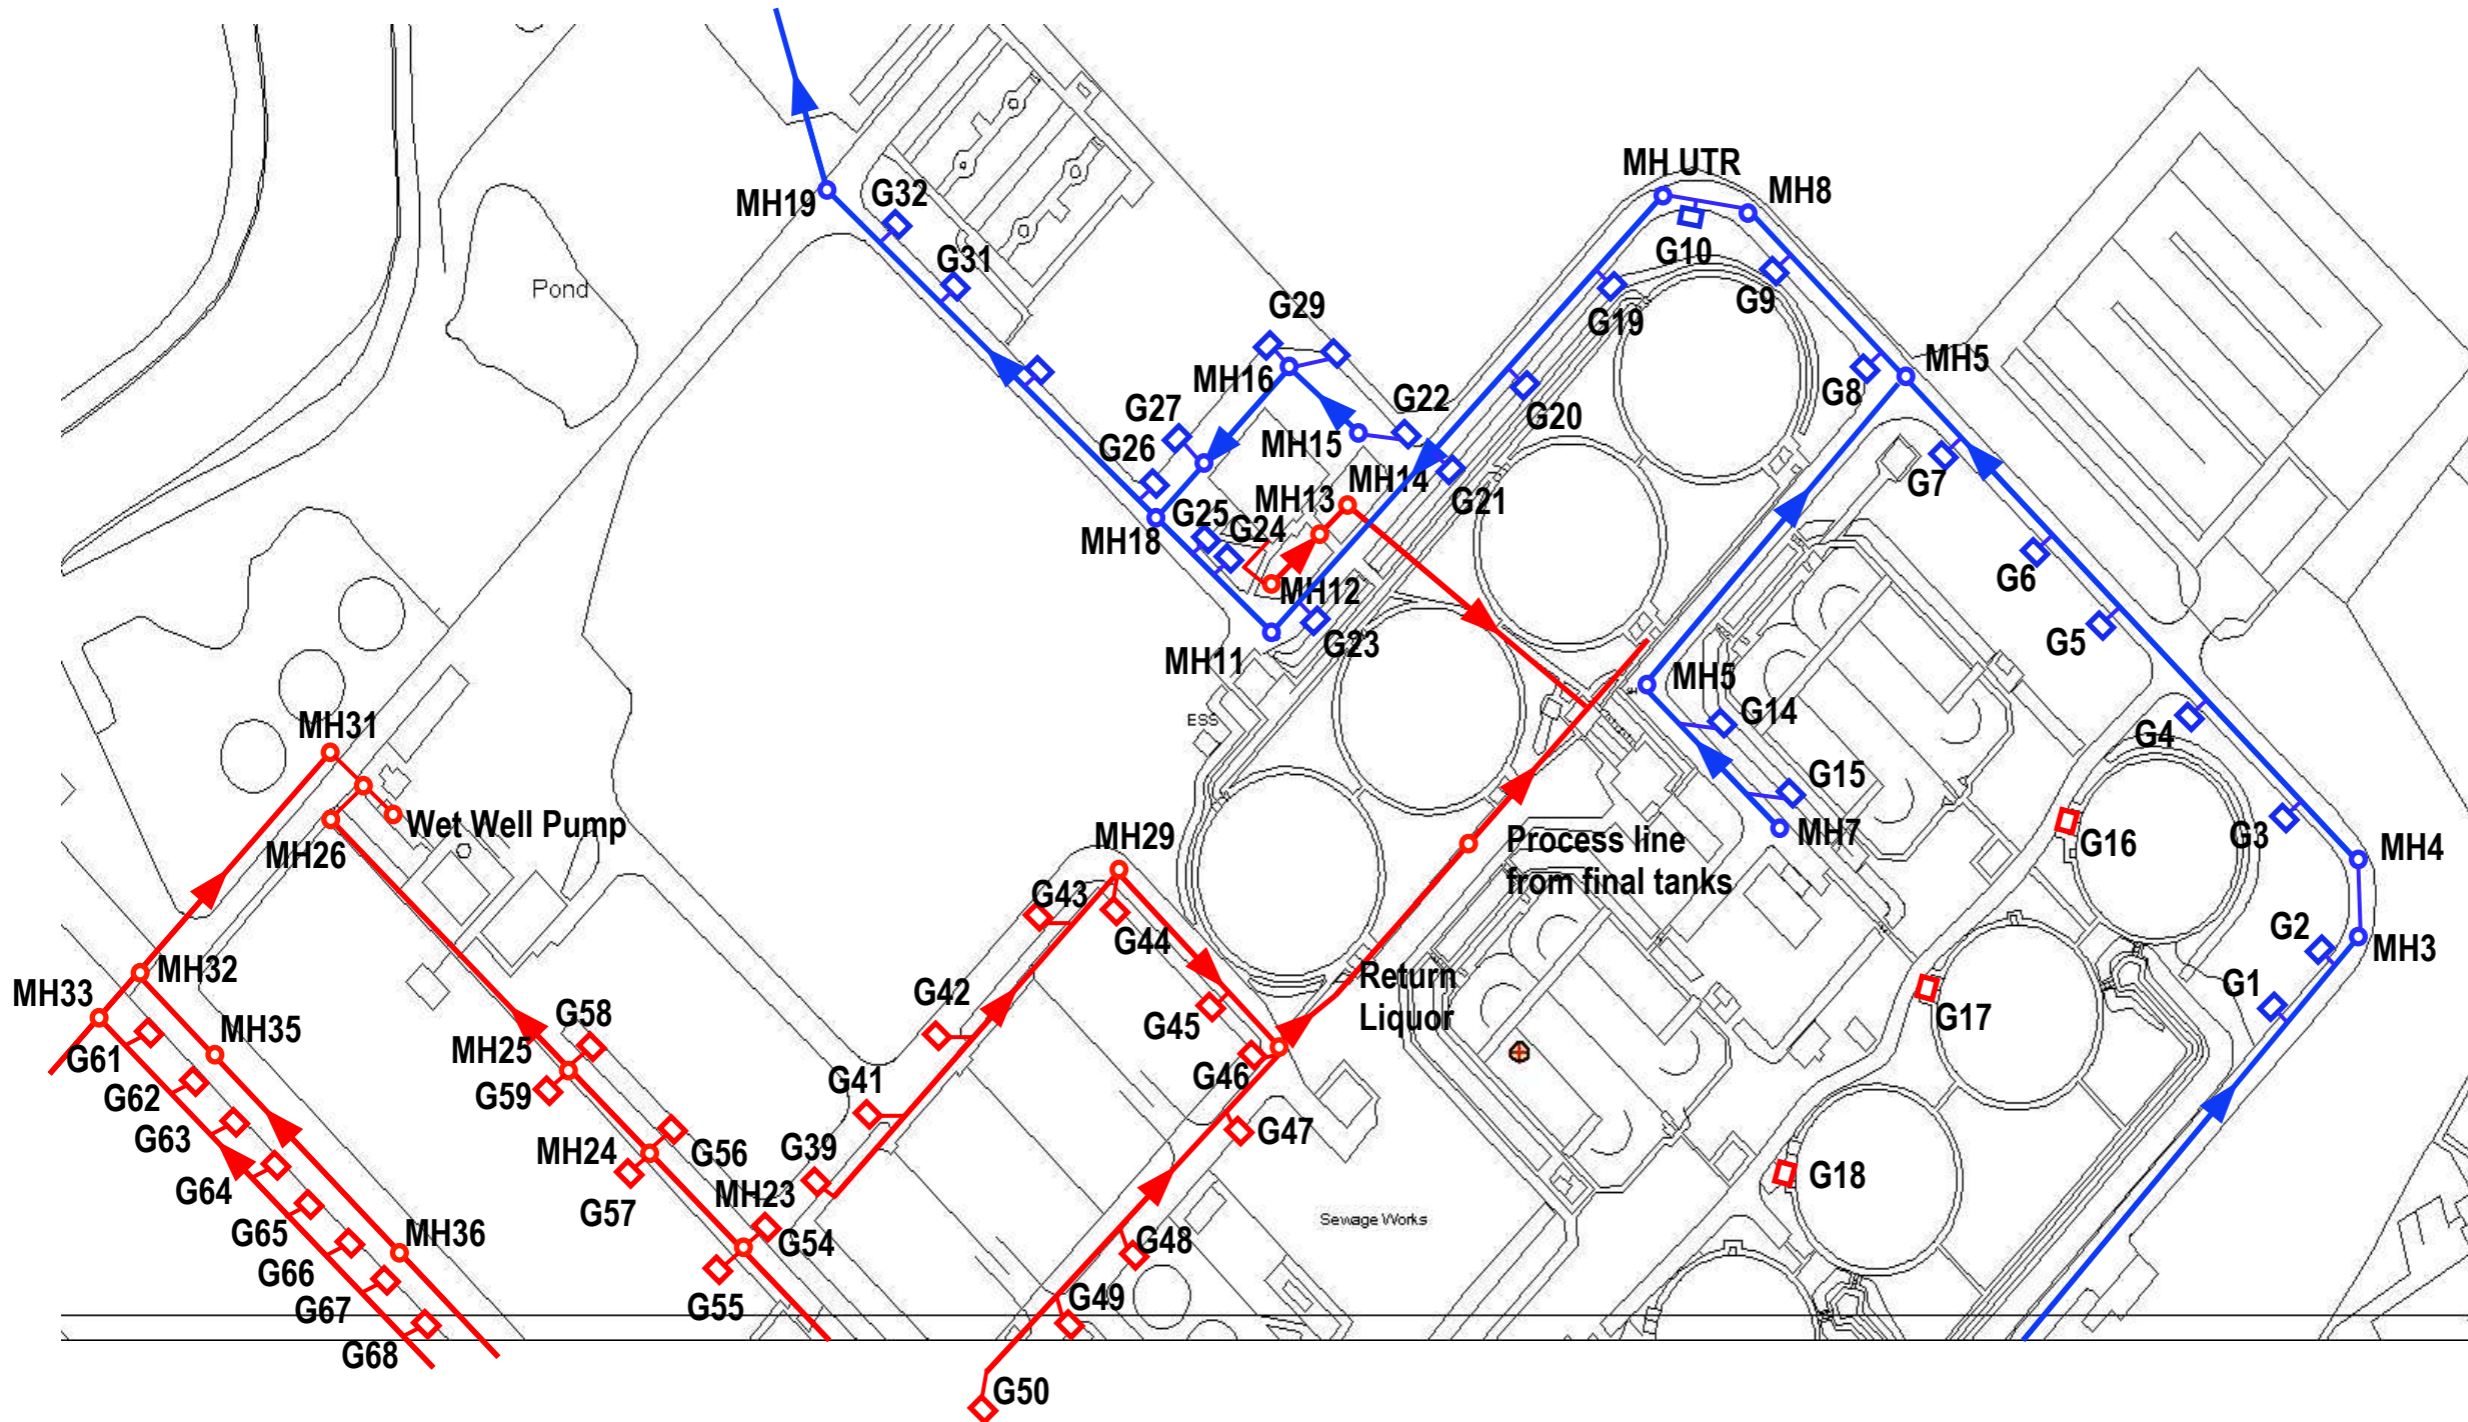

Plan 2 of 2

Notes.



Working on behalf of



### Site plan key

- |                                      |                         |         |                 |
|--------------------------------------|-------------------------|---------|-----------------|
| Non-Contained Drainage (CW)          | Contained Drainage (CW) | Manhole | Node point      |
| Non-Contained Drainage (SW)          | Contained Drainage (SW) | Gully   | Drainage Capped |
| Non-Contained Drainage (FW)          | Contained Drainage (FW) | Outfall |                 |
| Existing Drainage from Sewer Records |                         |         |                 |