

KEY.
 INSTALLATION BOUNDARY


C	MD	AW	ES	FOR PERMITTING	10.23
B	MD	AW	ES	FOR PERMITTING	08.23
A	MD	ES	JP	FOR PERMITTING	03.22
VERSION	DRWN	CHKD	REVD		DATE



YORKSHIRE WATER SERVICES LTD
 ENVIRONMENTAL PERMITTING
 SANDALL SLUDGE TREATMENT FACILITY
 INSTALLATION LOCATION PLAN

SCALE	1:10,000	SHEET SIZE	A3
DRAWING NUMBER	FIGURE 1 - SITE LOCATION PLAN	REVISION	C

© The copyright of this document, which contains information of a proprietary nature, is vested in Yorkshire Water PLC. The content of this document may not be used for purposes other than that for which it has been supplied and may not be reproduced, either wholly or in part, in any way whatsoever. It may not be used by, or its contents divulged to any other person whatsoever without the prior written permission of Yorkshire Water PLC.
 Copyright Acknowledgment: Use of Ordnance Survey map data sponsored by the controller of H.M. Stationery Office. OS Licence Number 100018328. Crown copyright reserved. Unauthorised production infringes copyright.
 © Crown copyright and database rights 2021 Ordnance Survey 0100031673

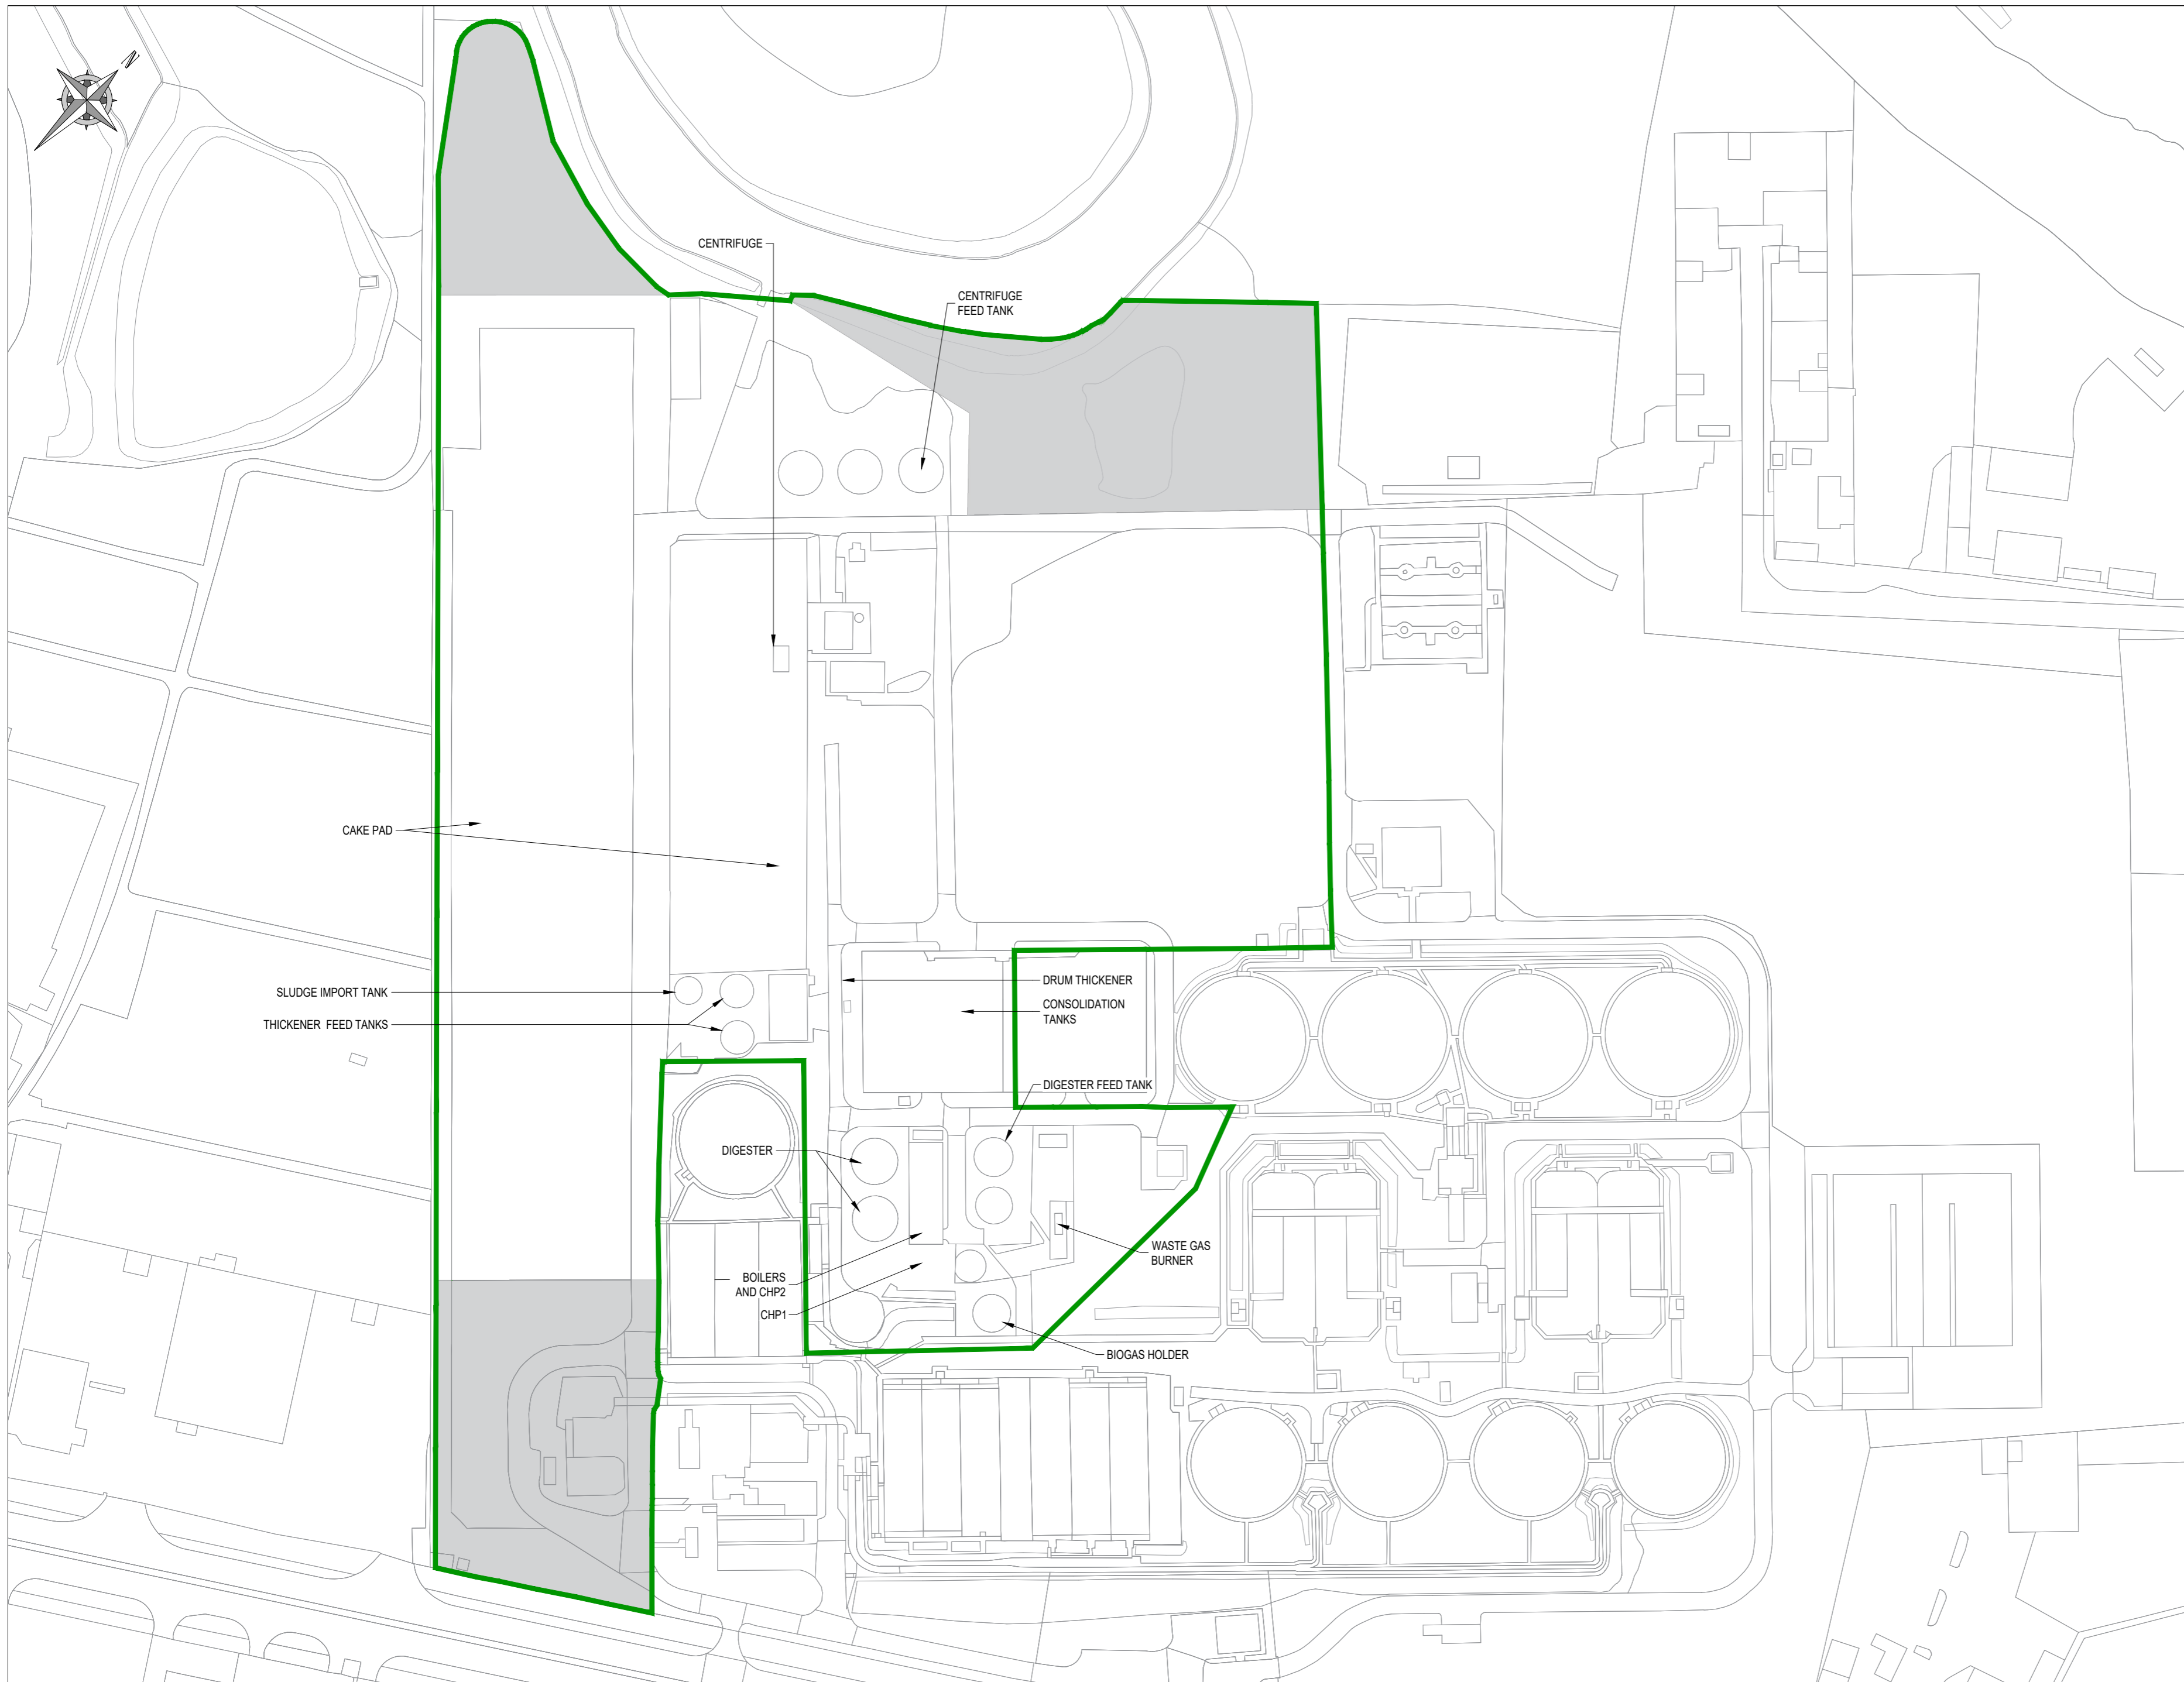

KEY.

	INSTALLATION BOUNDARY
	LEGACY AREAS OF THE INSTALLATION BOUNDARY WHERE PERMITTED ACTIVITIES ARE NO LONGER CARRIED OUT

Rev	Date	Drawn	Description	Ch'k'd	App'd
C	12.12.23	MWD	FOR PERMITTING	AW	ES
B	15.08.23	MWD	FOR PERMITTING	AW	ES
A	25.03.22	MWD	FOR PERMITTING	ES	JP




**YORKSHIRE WATER SERVICES LTD
ENVIRONMENTAL PERMITTING**

**SANDALL
SLUDGE TREATMENT FACILITY
INSTALLATION LAYOUT OVERVIEW**

Drawn	MWD	12/12/2023
Checked	AW	12/12/2023
Approved	ES	12/12/2023
Scale @ A2	1:1,250	Paper Size A2
Drawing Status	FOR PERMITTING	Rev C
Drawing No.	FIGURE 2 - SITE LAYOUT PLAN	

© The copyright of this document, which contains information of a proprietary nature, is vested in Yorkshire Water PLC. The content of this document may not be used for purposes other than that for which it has been supplied and may not be reproduced, either wholly or in part, in any way whatsoever. It may not be used by, or its contents divulged to any other person whatsoever without the prior written permission of Yorkshire Water PLC. Copyright Acknowledgement: Use of Ordnance Survey map data sanctioned by the controller of H.M. Stationery Office. OS Licence Number 100019326. Crown copyright reserved. Unauthorised production infringes copyright.

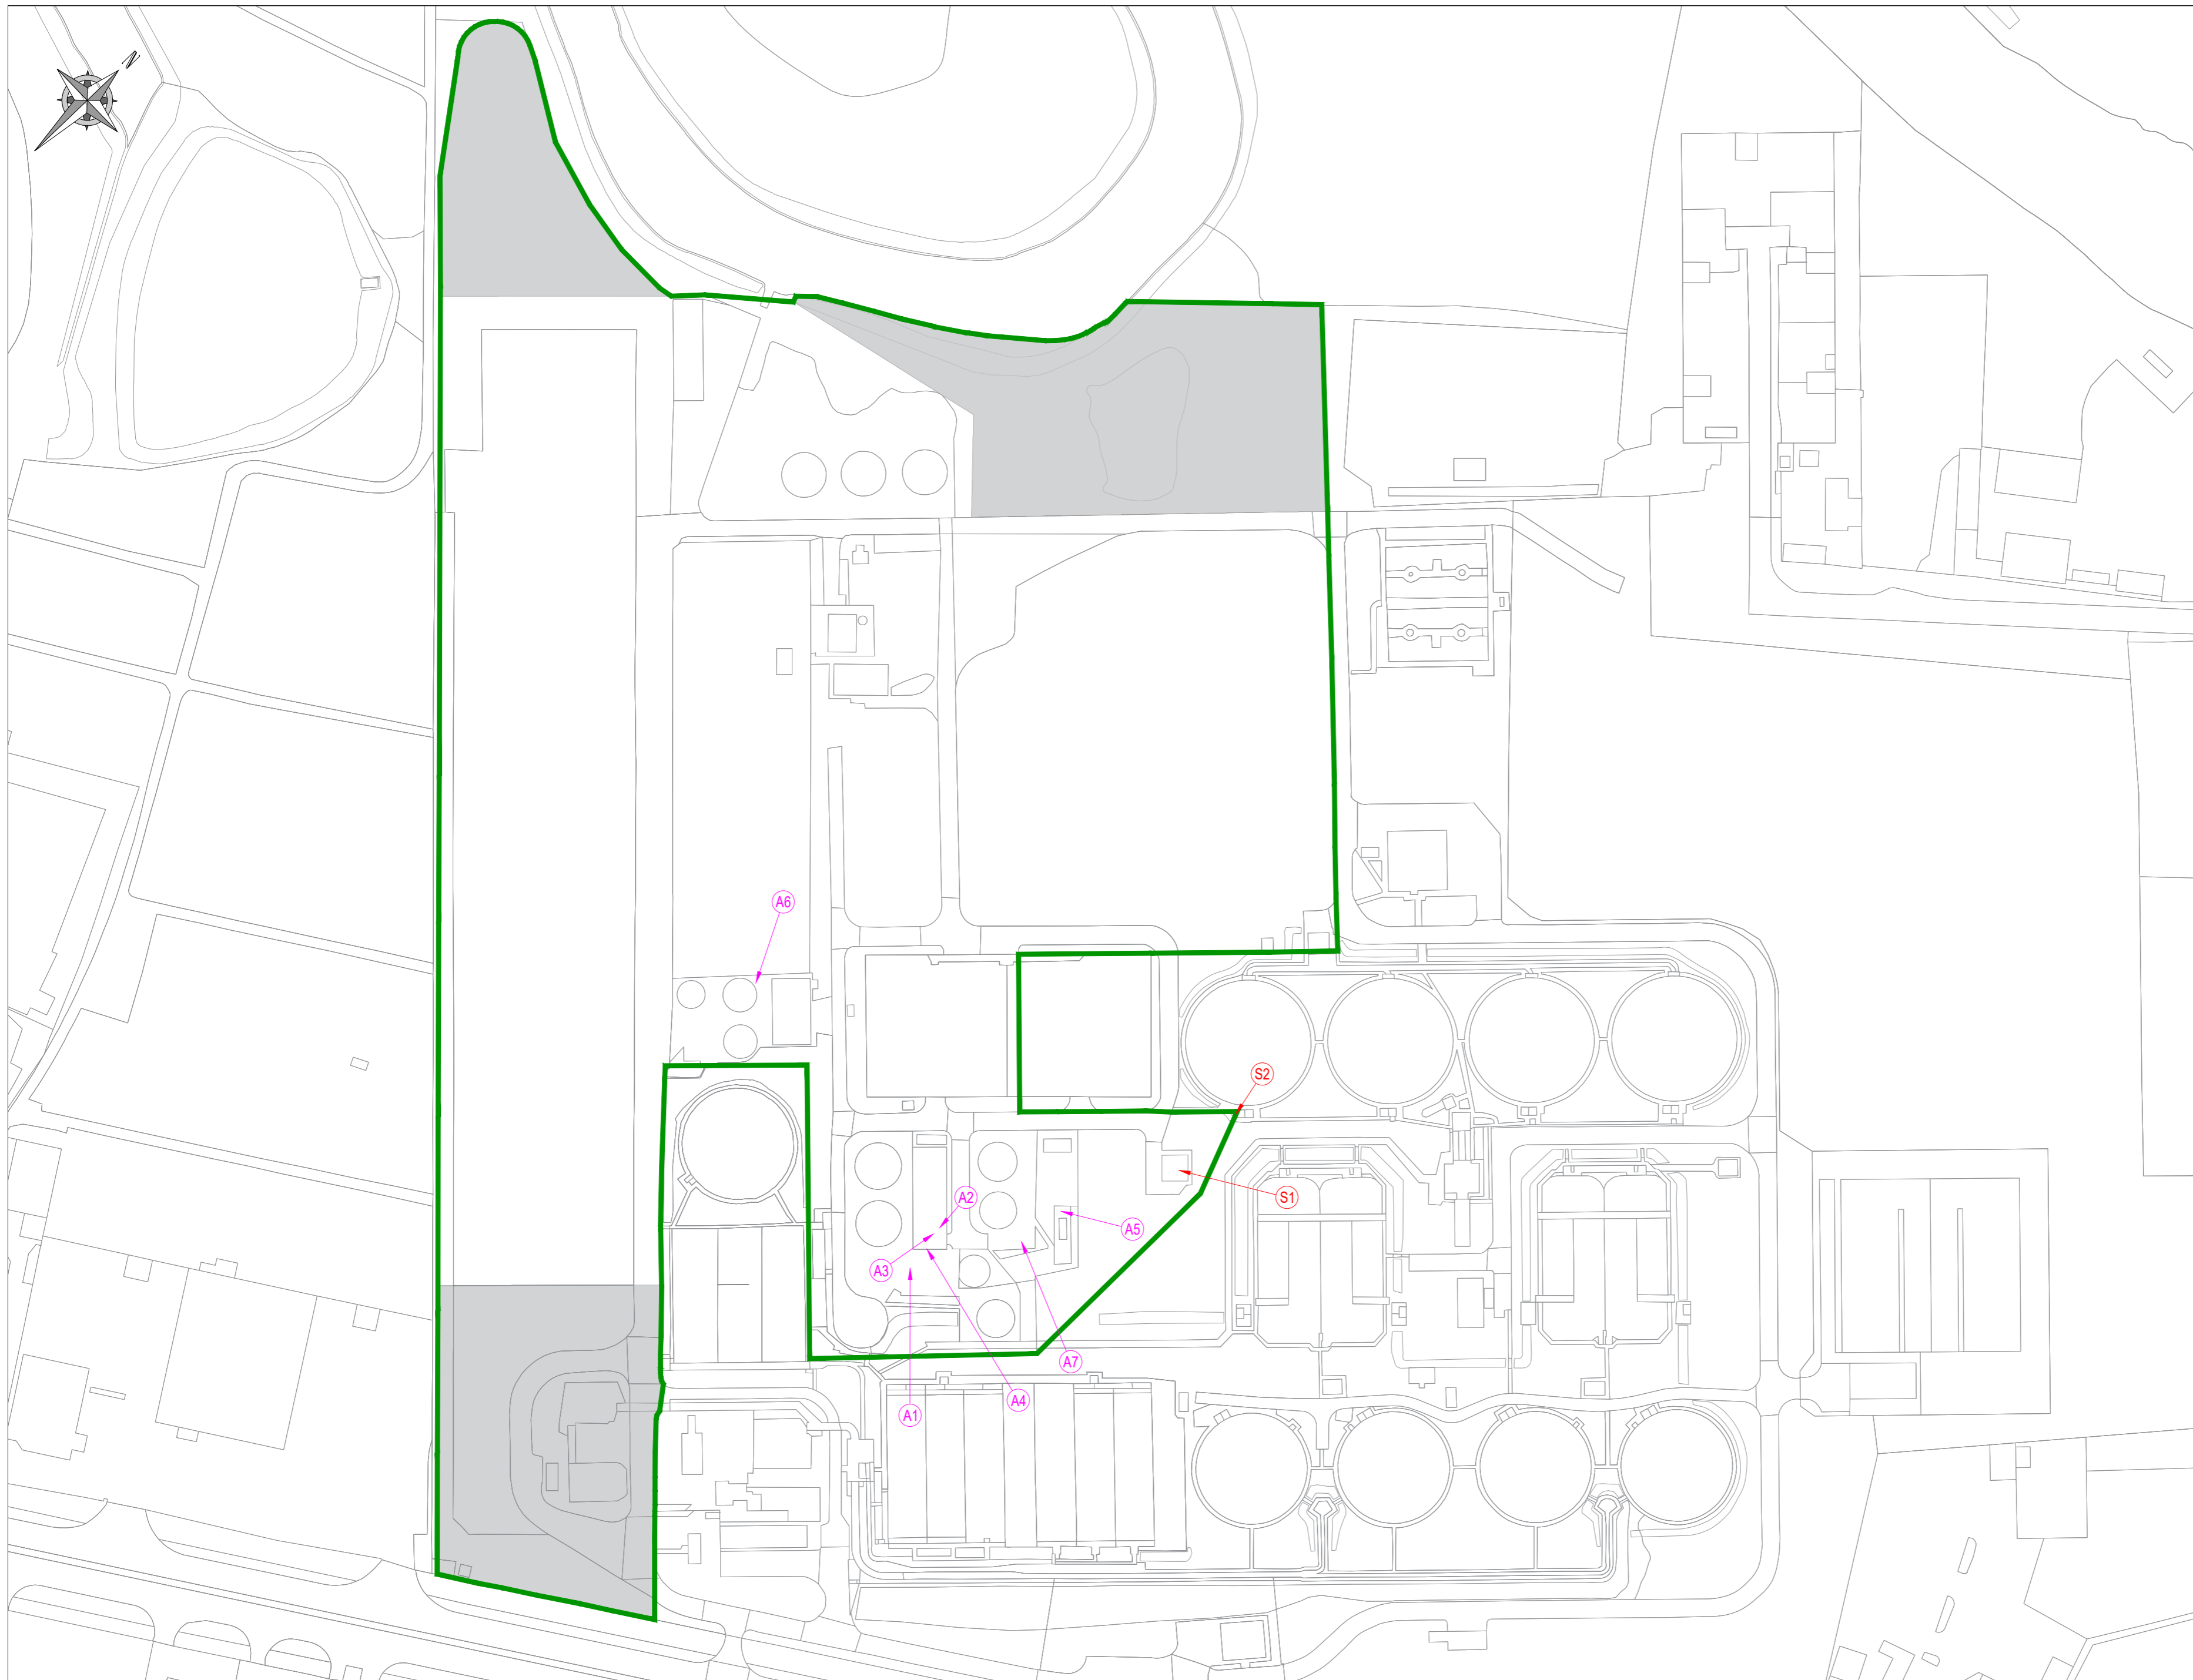

KEY.

- INSTALLATION BOUNDARY
- LEGACY AREAS OF THE INSTALLATION BOUNDARY WHERE PERMITTED ACTIVITIES ARE NO LONGER CARRIED OUT
- A1 CHP 1
- A2 CHP 2
- A3 BOILER 1
- A4 BOILER 2
- A5 WASTE GAS BURNER
- A6 OCU 1
- A7 OCU 2
- S1 DRAINAGE & LIQUORS TO WWTW
- S2 DRAINAGE TO WWTW



Rev	Date	Drawn	Description	Ch'k'd	App'd
C	12.12.23	MWD	FOR PERMITTING	AW	ES
B	15.08.23	MWD	FOR PERMITTING	AW	ES
A	25.03.22	MWD	FOR PERMITTING	ES	JP



YORKSHIRE WATER SERVICES LTD
ENVIRONMENTAL PERMITTING

SANDALL
SLUDGE TREATMENT FACILITY
PRINCIPAL EMISSIONS POINTS

Drawn	MWD	12/12/2023
Checked	AW	12/12/2023
Approved	ES	12/12/2023
Scale @ A2	1:1,250	Paper Size A2
Drawing Status	FOR PERMITTING	Rev C
Drawing No.	FIGURE 3 - PRINCIPAL EMISSION POINTS	

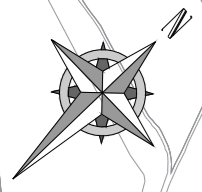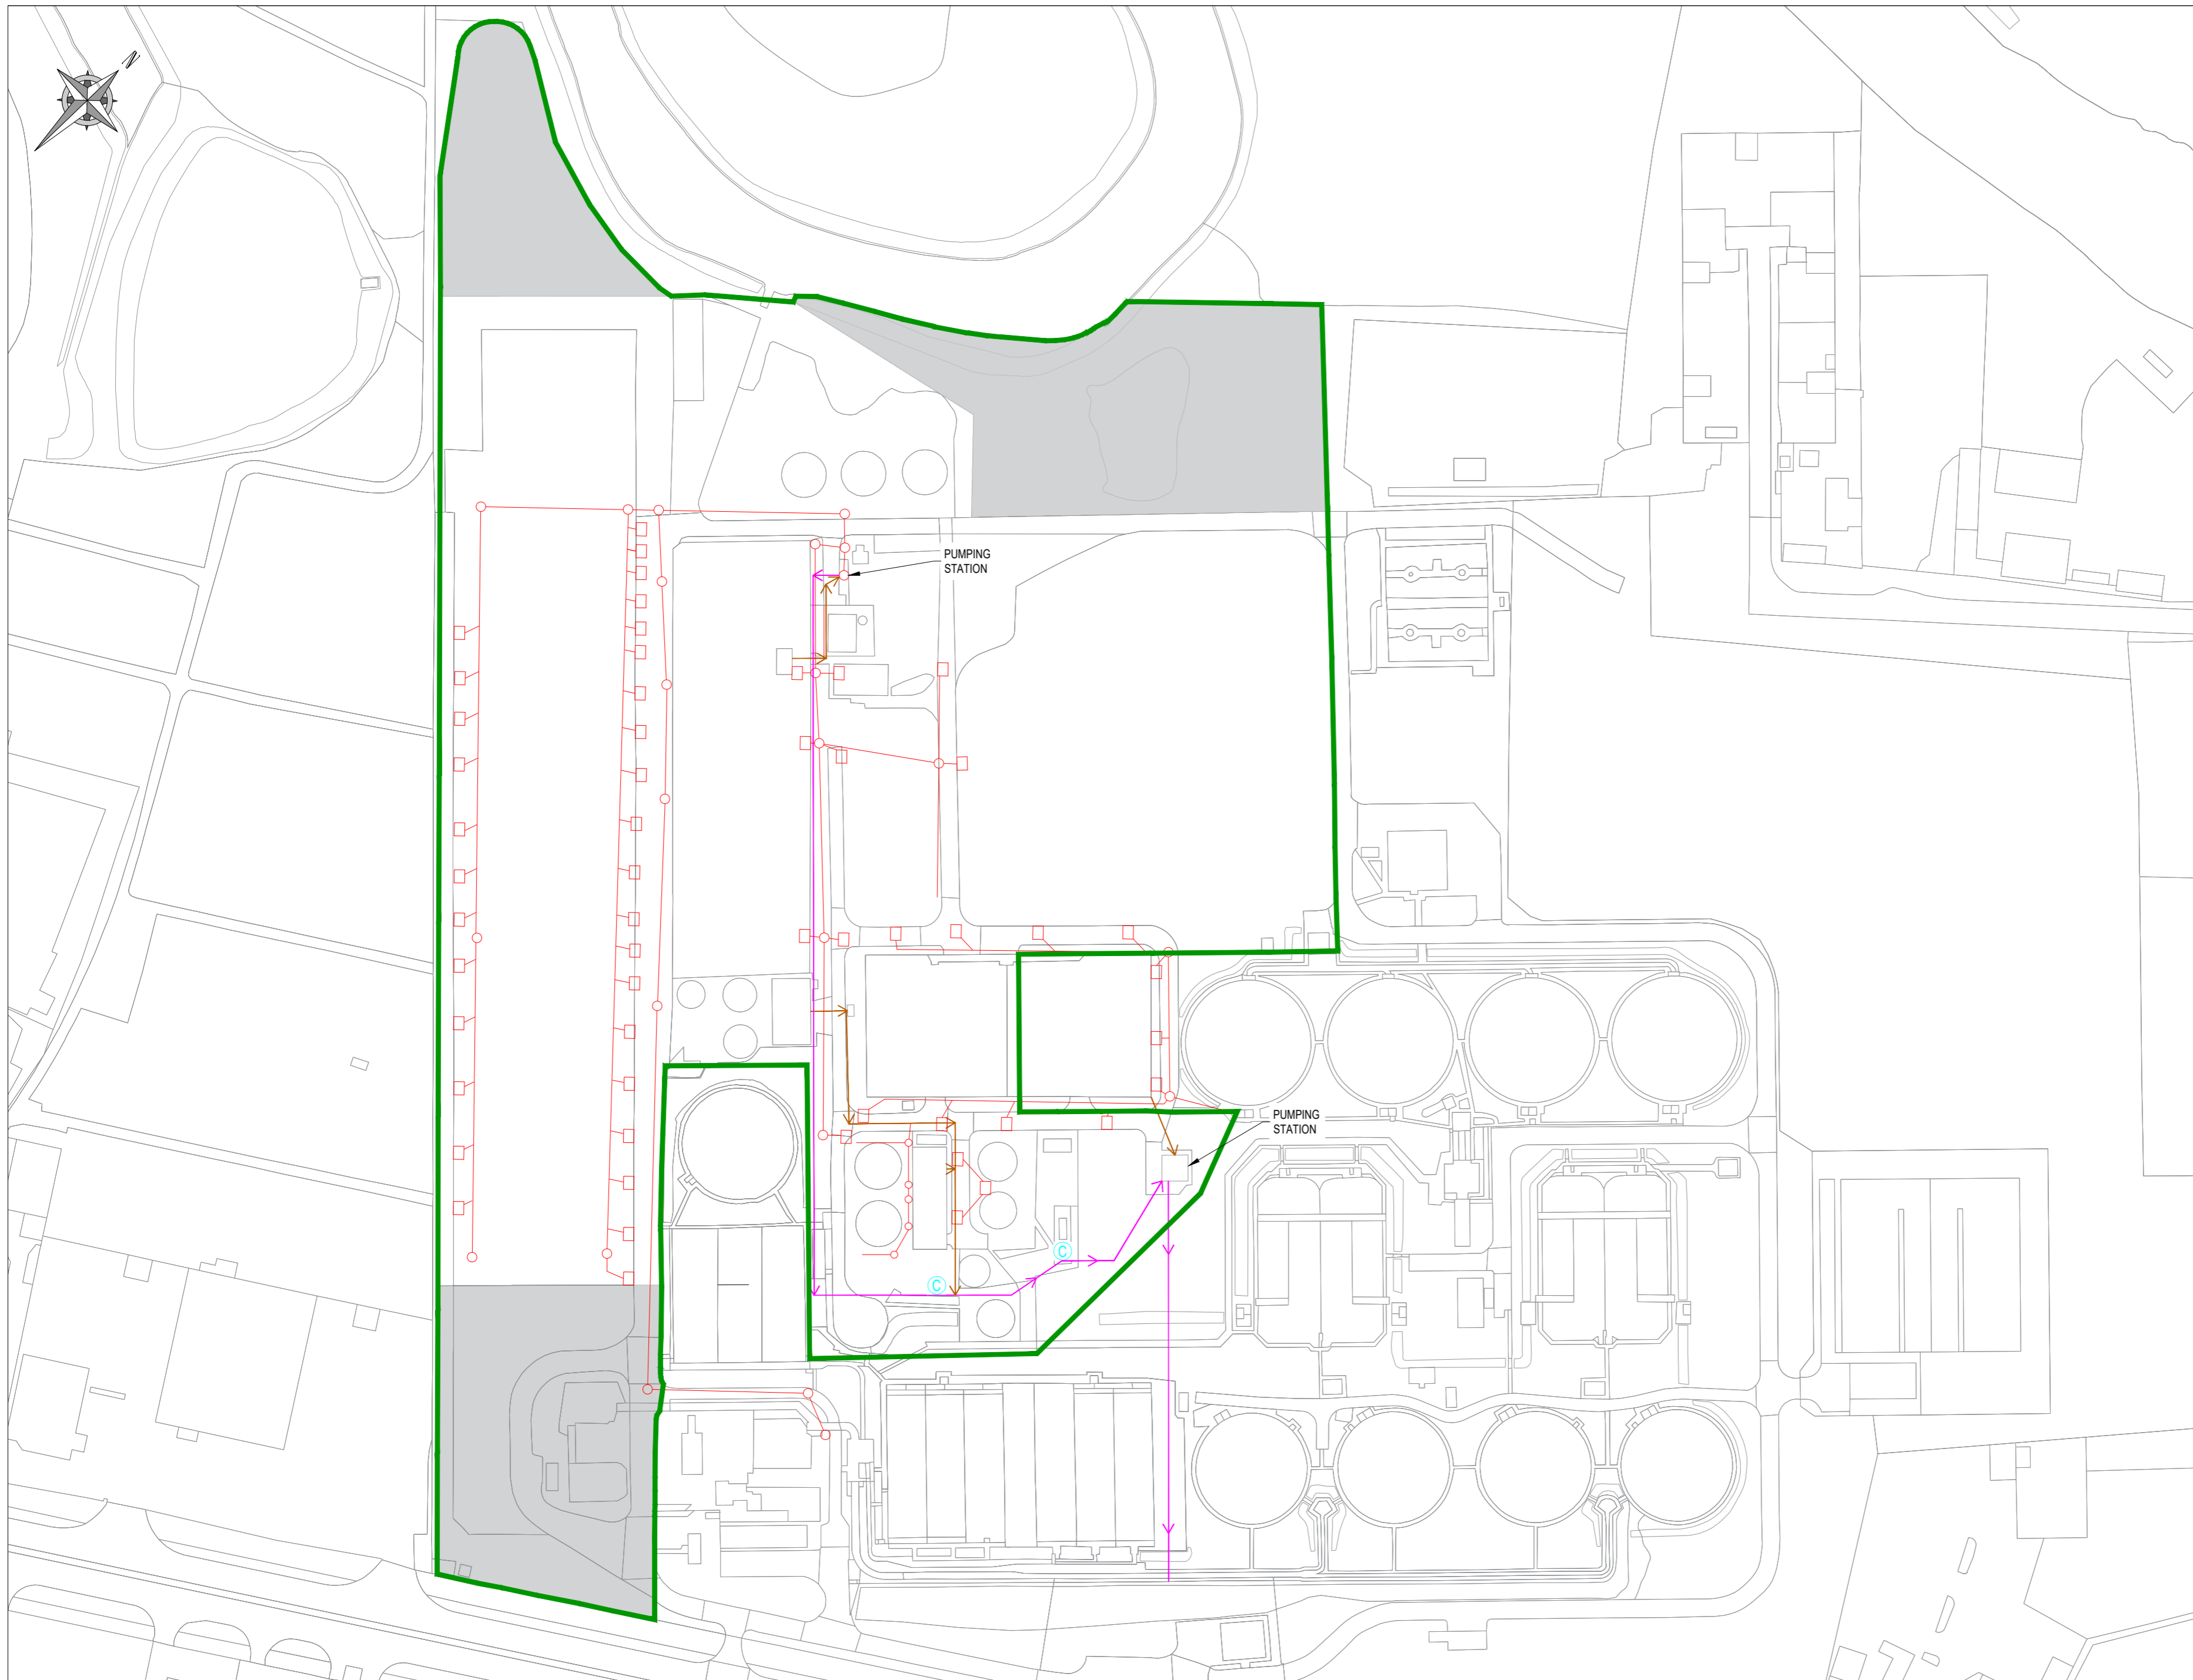

KEY.

	INSTALLATION BOUNDARY
	LEGACY AREAS OF THE INSTALLATION BOUNDARY WHERE PERMITTED ACTIVITIES ARE NO LONGER CARRIED OUT
	DRAINAGE TO WwTW
	PROCESS LIQUORS
	COMBINED DRAINAGE & LIQUORS TO WwTW
	CONDENSATE TRAP(S) DISCHARGE TO DRAIN

Rev	Date	Drawn	Description	Ch'k'd	App'd
C	23.10.23	MWD	FOR PERMITTING	AW	ES
B	15.08.23	MWD	FOR PERMITTING	AW	ES
A	25.03.22	MWD	FOR PERMITTING	ES	JP





YORKSHIRE WATER SERVICES LTD
ENVIRONMENTAL PERMITTING

**SANDALL
SLUDGE TREATMENT FACILITY
DRAINAGE LAYOUT
SHEET 1 of 2**

Drawn	MWD	23/10/2023
Checked	AW	23/10/2023
Approved	ES	23/10/2023
Scale @ A2	1:1,250	Paper Size A2
Drawing Status	FOR PERMITTING	Rev C
Drawing No.	FIGURE 4 - DRAINAGE LAYOUT PLAN	

© The copyright of this document, which contains information of a proprietary nature, is vested in Yorkshire Water PLC. The content of this document may not be used for purposes other than that for which it has been supplied and may not be reproduced, either wholly or in part, in any way whatsoever. It may not be used by, or its contents divulged to any other person whatsoever without the prior written permission of Yorkshire Water PLC. Copyright Acknowledgement: Use of Ordnance Survey map data sanctioned by the controller of H.M. Stationery Office. OS Licence Number 100019326. Crown copyright reserved. Unauthorised production infringes copyright.

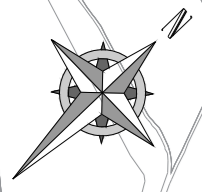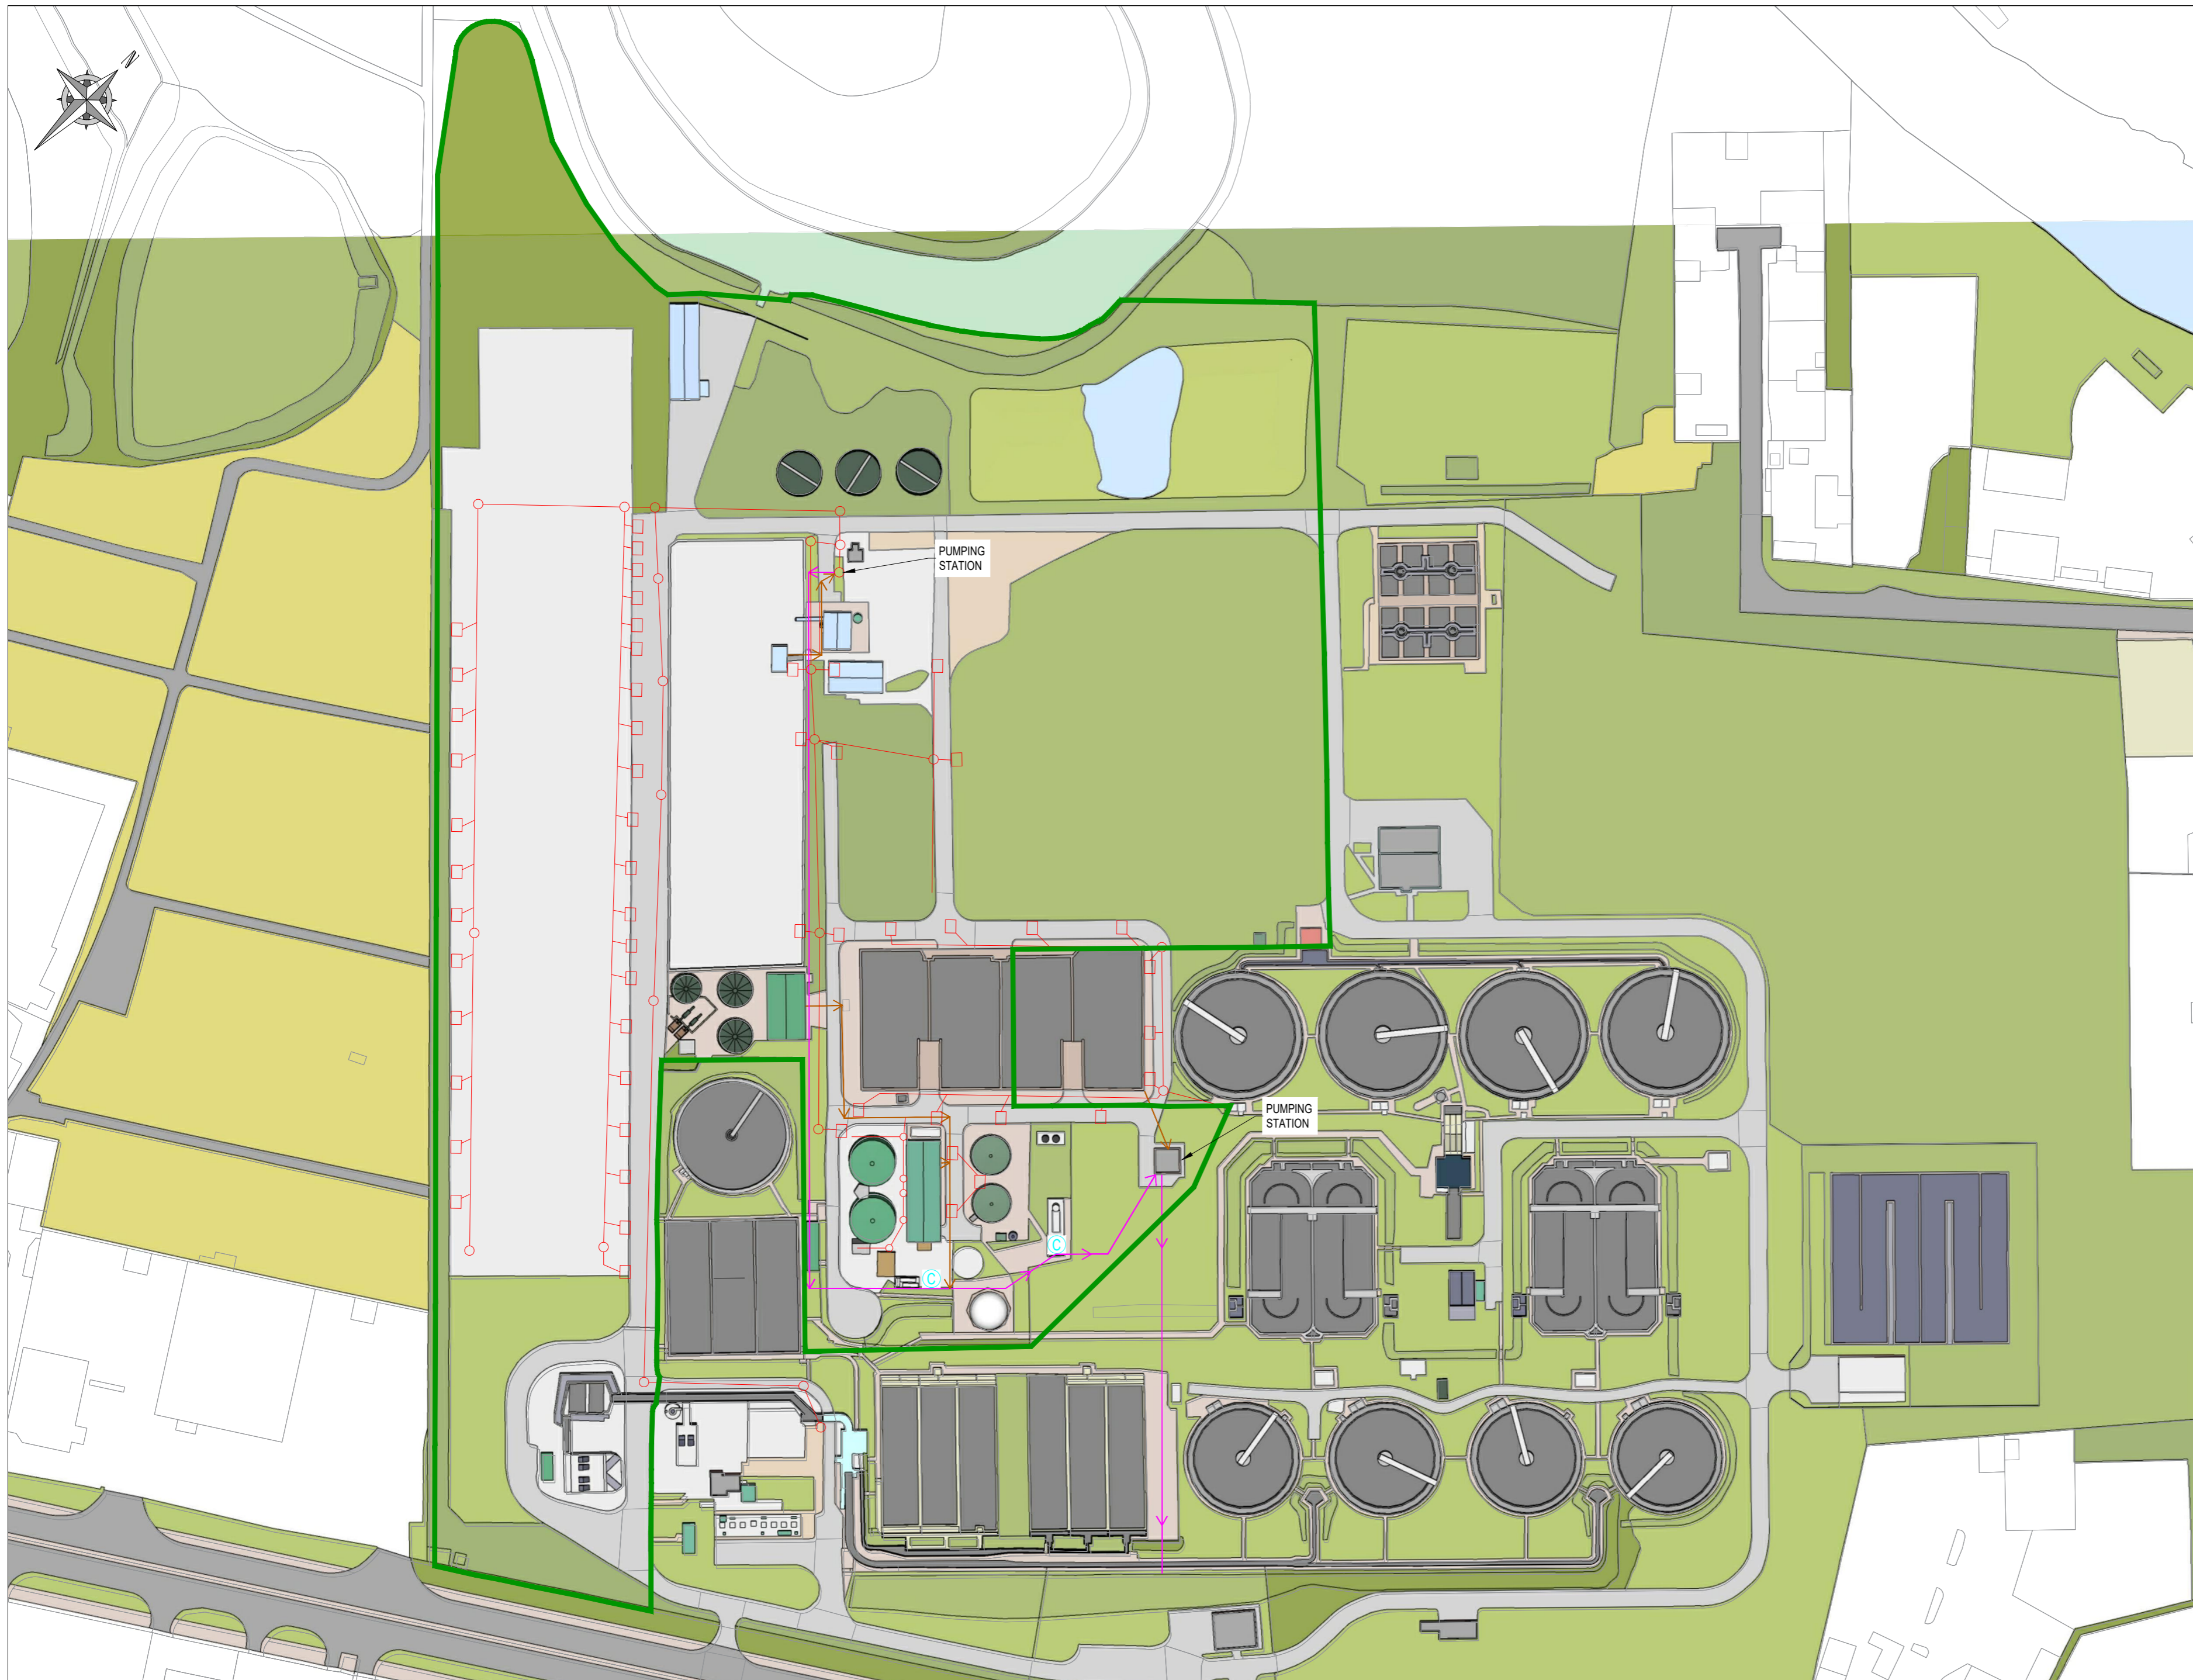

KEY.

	INSTALLATION BOUNDARY
	DRAINAGE TO WWTW
	PROCESS LIQUORS
	COMBINED DRAINAGE & LIQUORS TO WWTW
	CONDENSATE TRAP(S) DISCHARGE TO DRAIN
	CONCRETE HARDSTANDING
	ROADWAYS (HARDSTANDING)
	PERMEABLE GROUND
	SOFTSTANDING

C	23.10.23	MWD	FOR PERMITTING	AW	ES
B	15.08.23	MWD	FOR PERMITTING	AW	ES
A	25.03.22	MWD	FOR PERMITTING	ES	JP
Rev	Date	Drawn	Description	Ch'k'd	App'd



YORKSHIRE WATER SERVICES LTD
ENVIRONMENTAL PERMITTING

**SANDALL
SLUDGE TREATMENT FACILITY
DRAINAGE LAYOUT
SHEET 2 of 2**

Drawn	MWD	23/10/2023
Checked	AW	23/10/2023
Approved	ES	23/10/2023
Scale @ A2	1:1,250	Paper Size A2
Drawing Status	FOR PERMITTING	Rev C
Drawing No.	FIGURE 4 - DRAINAGE LAYOUT PLAN	

© The copyright of this document, which contains information of a proprietary nature, is vested in Yorkshire Water PLC. The content of this document may not be used for purposes other than that for which it has been supplied and may not be reproduced, either wholly or in part, in any way whatsoever. It may not be used by, or its contents divulged to any other person whatsoever without the prior written permission of Yorkshire Water PLC. Copyright Acknowledgement: Use of Ordnance Survey map data sanctioned by the controller of H.M. Stationery Office. OS Licence Number 100019326. Crown copyright reserved. Unauthorised production infringes copyright.