


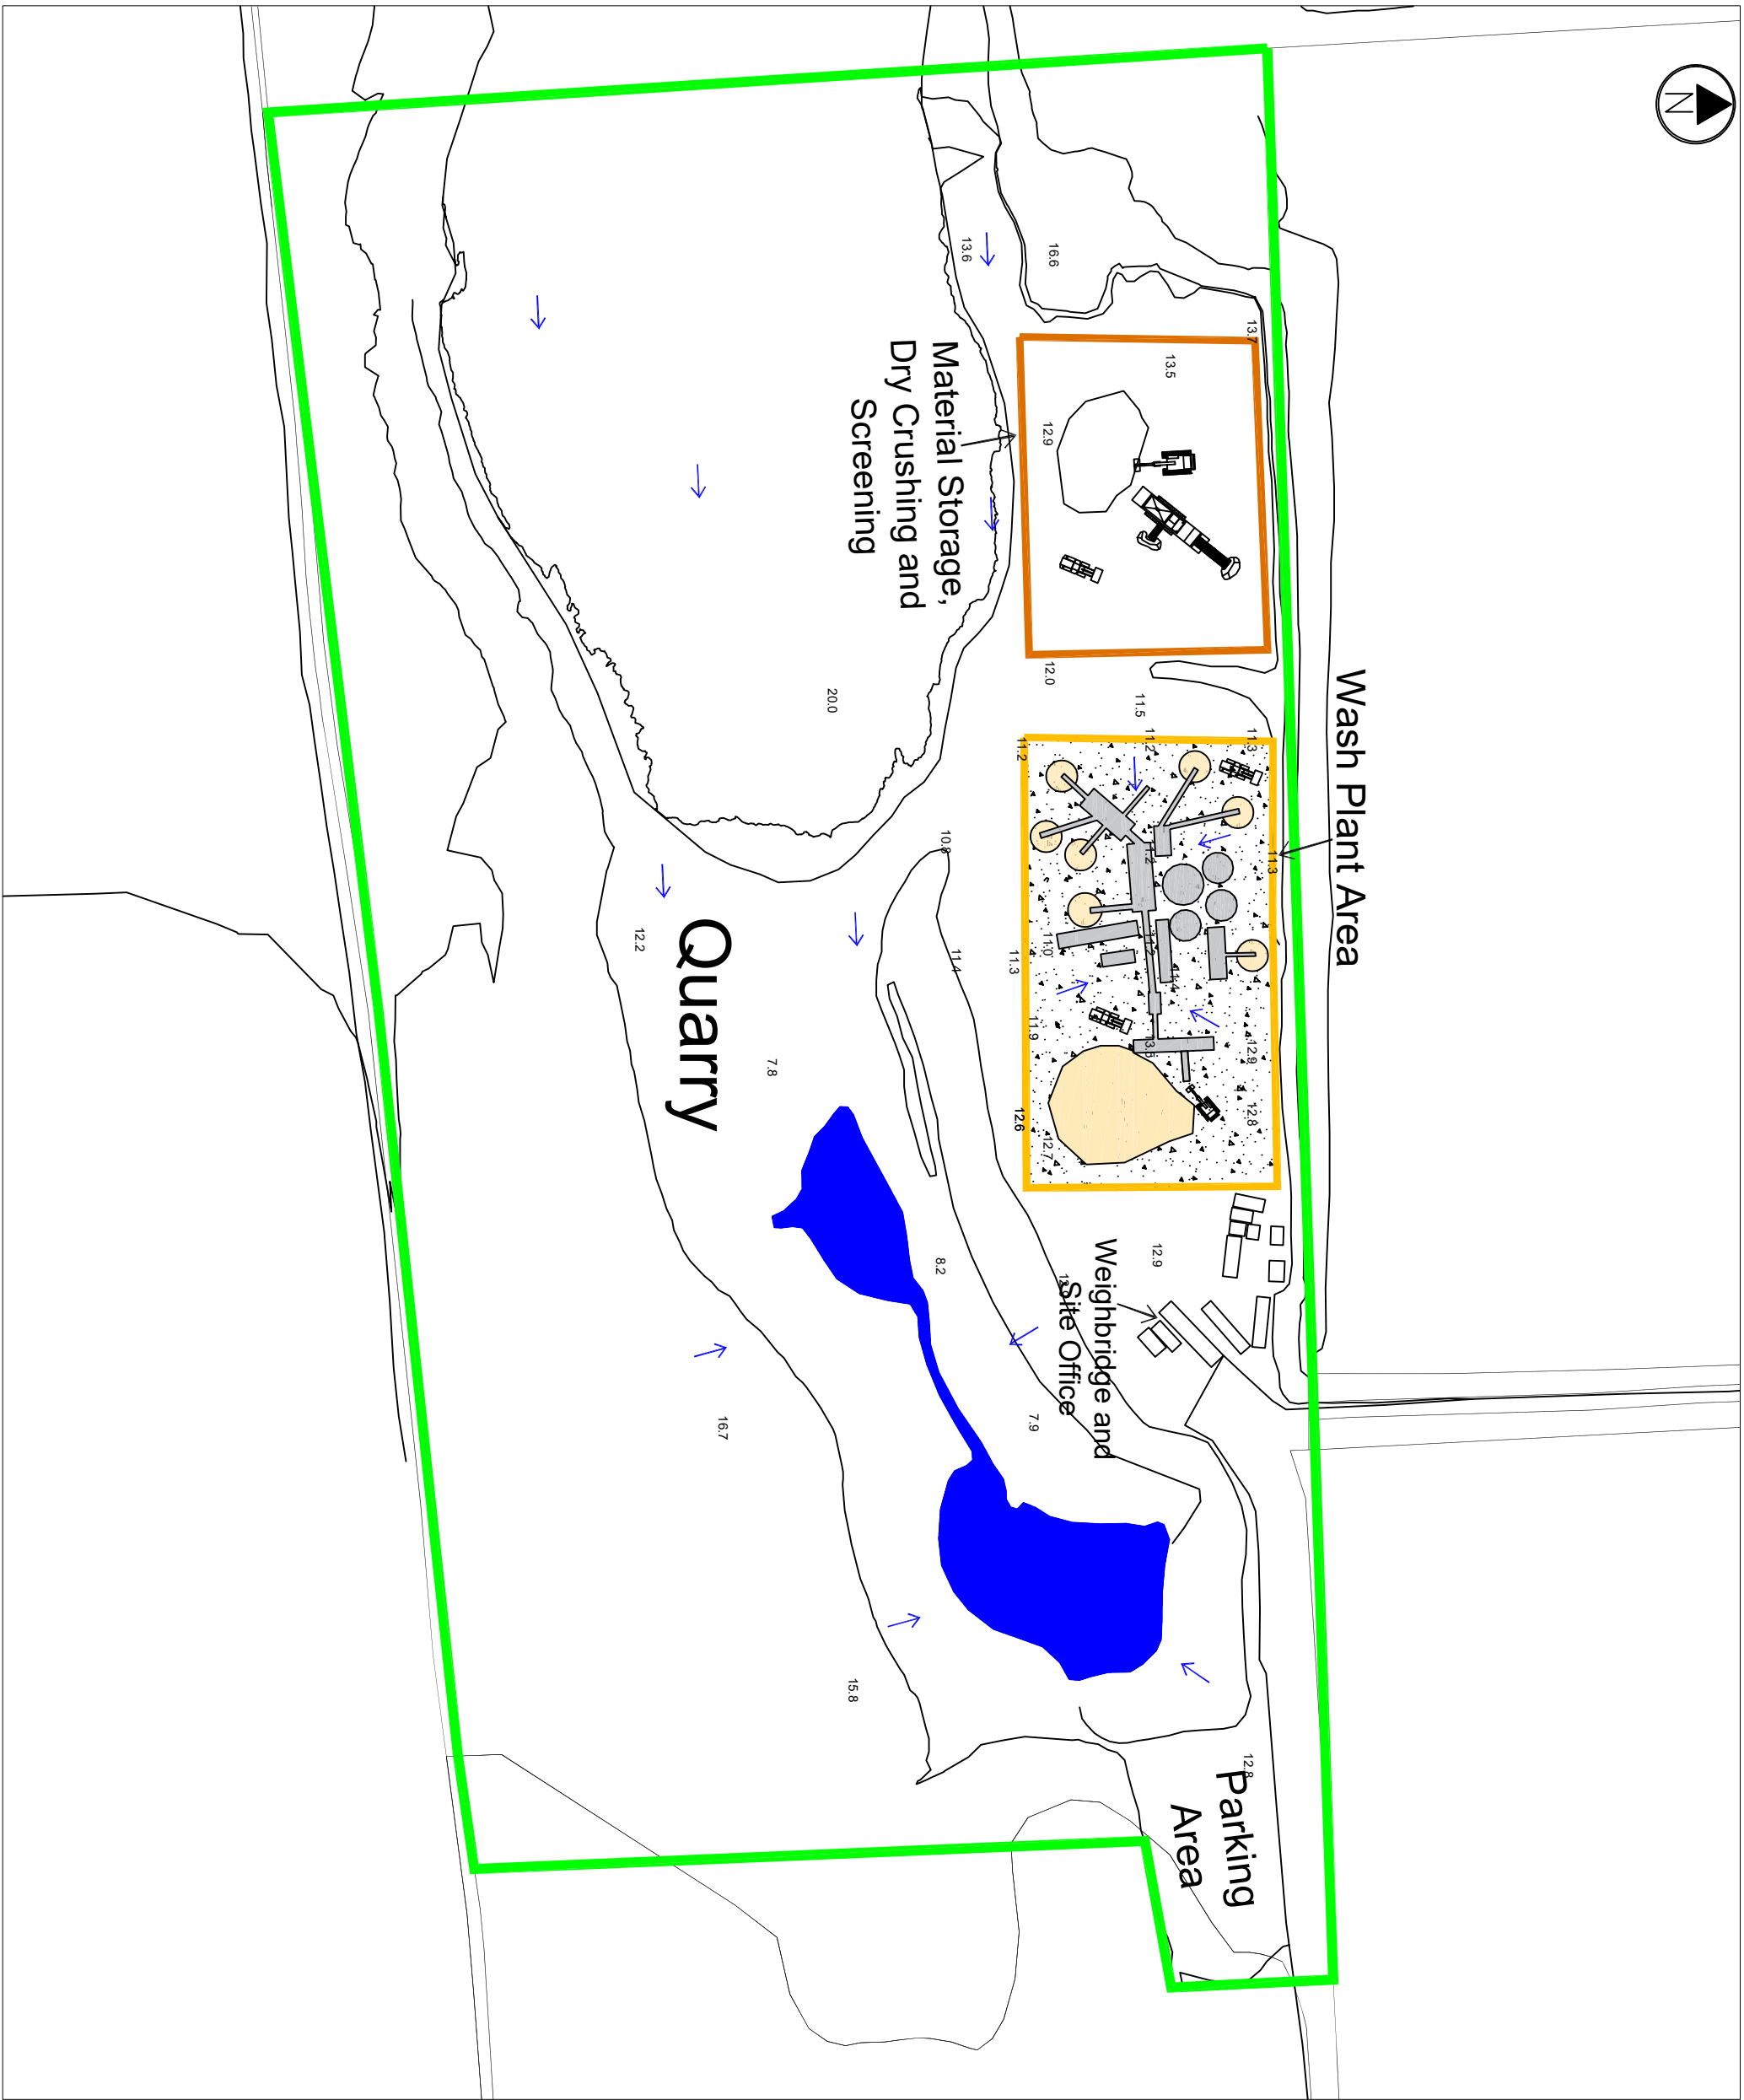

KEY

Permit Boundary

Soil Wash Plant Area

Material Storage, Dry Crushing and Screening Area

Impermeable Surfacing or Hardstanding

Surface Water Runoff*1

11.2 Ground Levels (m AOD)

Notes

*1: Arrow denotes flow direction.

All surface water runoff within the wash plant area falls to the centre of the wash plant, and is re-used where possible. There are no point source emissions.

Surface water runoff within the wider site falls to the basin.

No wet screening outside of the wash plant area.

Rev.	Details	Drawn	Date
		Chkd.	

Project
243152
Welton Aggregates, Hilbaldstow Quarry

Title
Drainage Plan



AAE
Environmental Consultants

AA Environmental Ltd
Units 4 & 5
Chiswell Court
Shippon Avington
Oxon OX13 6TX
T: (01235) 536042
F: (01235) 523649
info@aae-uk.co.uk
www.aae-uk.co.uk

Scale	Date	Drawn	Chkd.	Dwg. No.	Rev.
1:1,250@A3	June25	VM	EB	243152/D/005	