

THIS DRAWING IS TO BE USED ONLY FOR THE PURPOSE OF ISSUE THAT IT WAS ISSUED FOR AND IS SUBJECT TO AMENDMENT

**LEGEND**

- Order Limits
- Works No. 1 - OCGT Power Station
- Works No. 2 - Access
- Works No. 3 - Temporary Construction Laydown
- Works No. 4 - Gas Connection
- Works No. 5 - Electrical Connection
- Works No. 6 - Utilities and Services Connections

Copyright  
 Contains Ordnance Survey Data © Crown Copyright and database right 2019.  
 Reproduced from Ordnance Survey digital map data © Crown copyright 2019. All rights reserved.  
 Licence number 0100031673.

Purpose of Issue  
**ENVIRONMENTAL STATEMENT**

Client  
**VPI IMMINGHAM B LTD**

Project Title  
**THE VPI IMMINGHAM OCGT PROJECT**


Drawing Title  
**PARTS OF THE SITE  
 FIGURE 3.2**

Drawn JW	Checked DH	Approved MS	Date 05/04/2019
AECOM Internal Project No. <b>60547702</b>		Scale @ A3 <b>1:3,000</b>	

THIS DOCUMENT HAS BEEN PREPARED PURSUANT TO AND SUBJECT TO THE TERMS OF AECOM'S APPOINTMENT BY ITS CLIENT. AECOM ACCEPTS NO LIABILITY FOR ANY USE OF THIS DOCUMENT OTHER THAN BY ITS ORIGINAL CLIENT OR FOLLOWING AECOM'S EXPRESS AGREEMENT TO SUCH USE, AND ONLY FOR THE PURPOSES FOR WHICH IT WAS PREPARED AND PROVIDED.

AECOM  
 Midpoint  
 Alençon Link, Basingstoke  
 Hampshire, RG21 7PP  
 Telephone (01256) 310200  
 Fax (01256) 310201  
 www.aecom.com

DCO Document Ref  
**6.3.3**

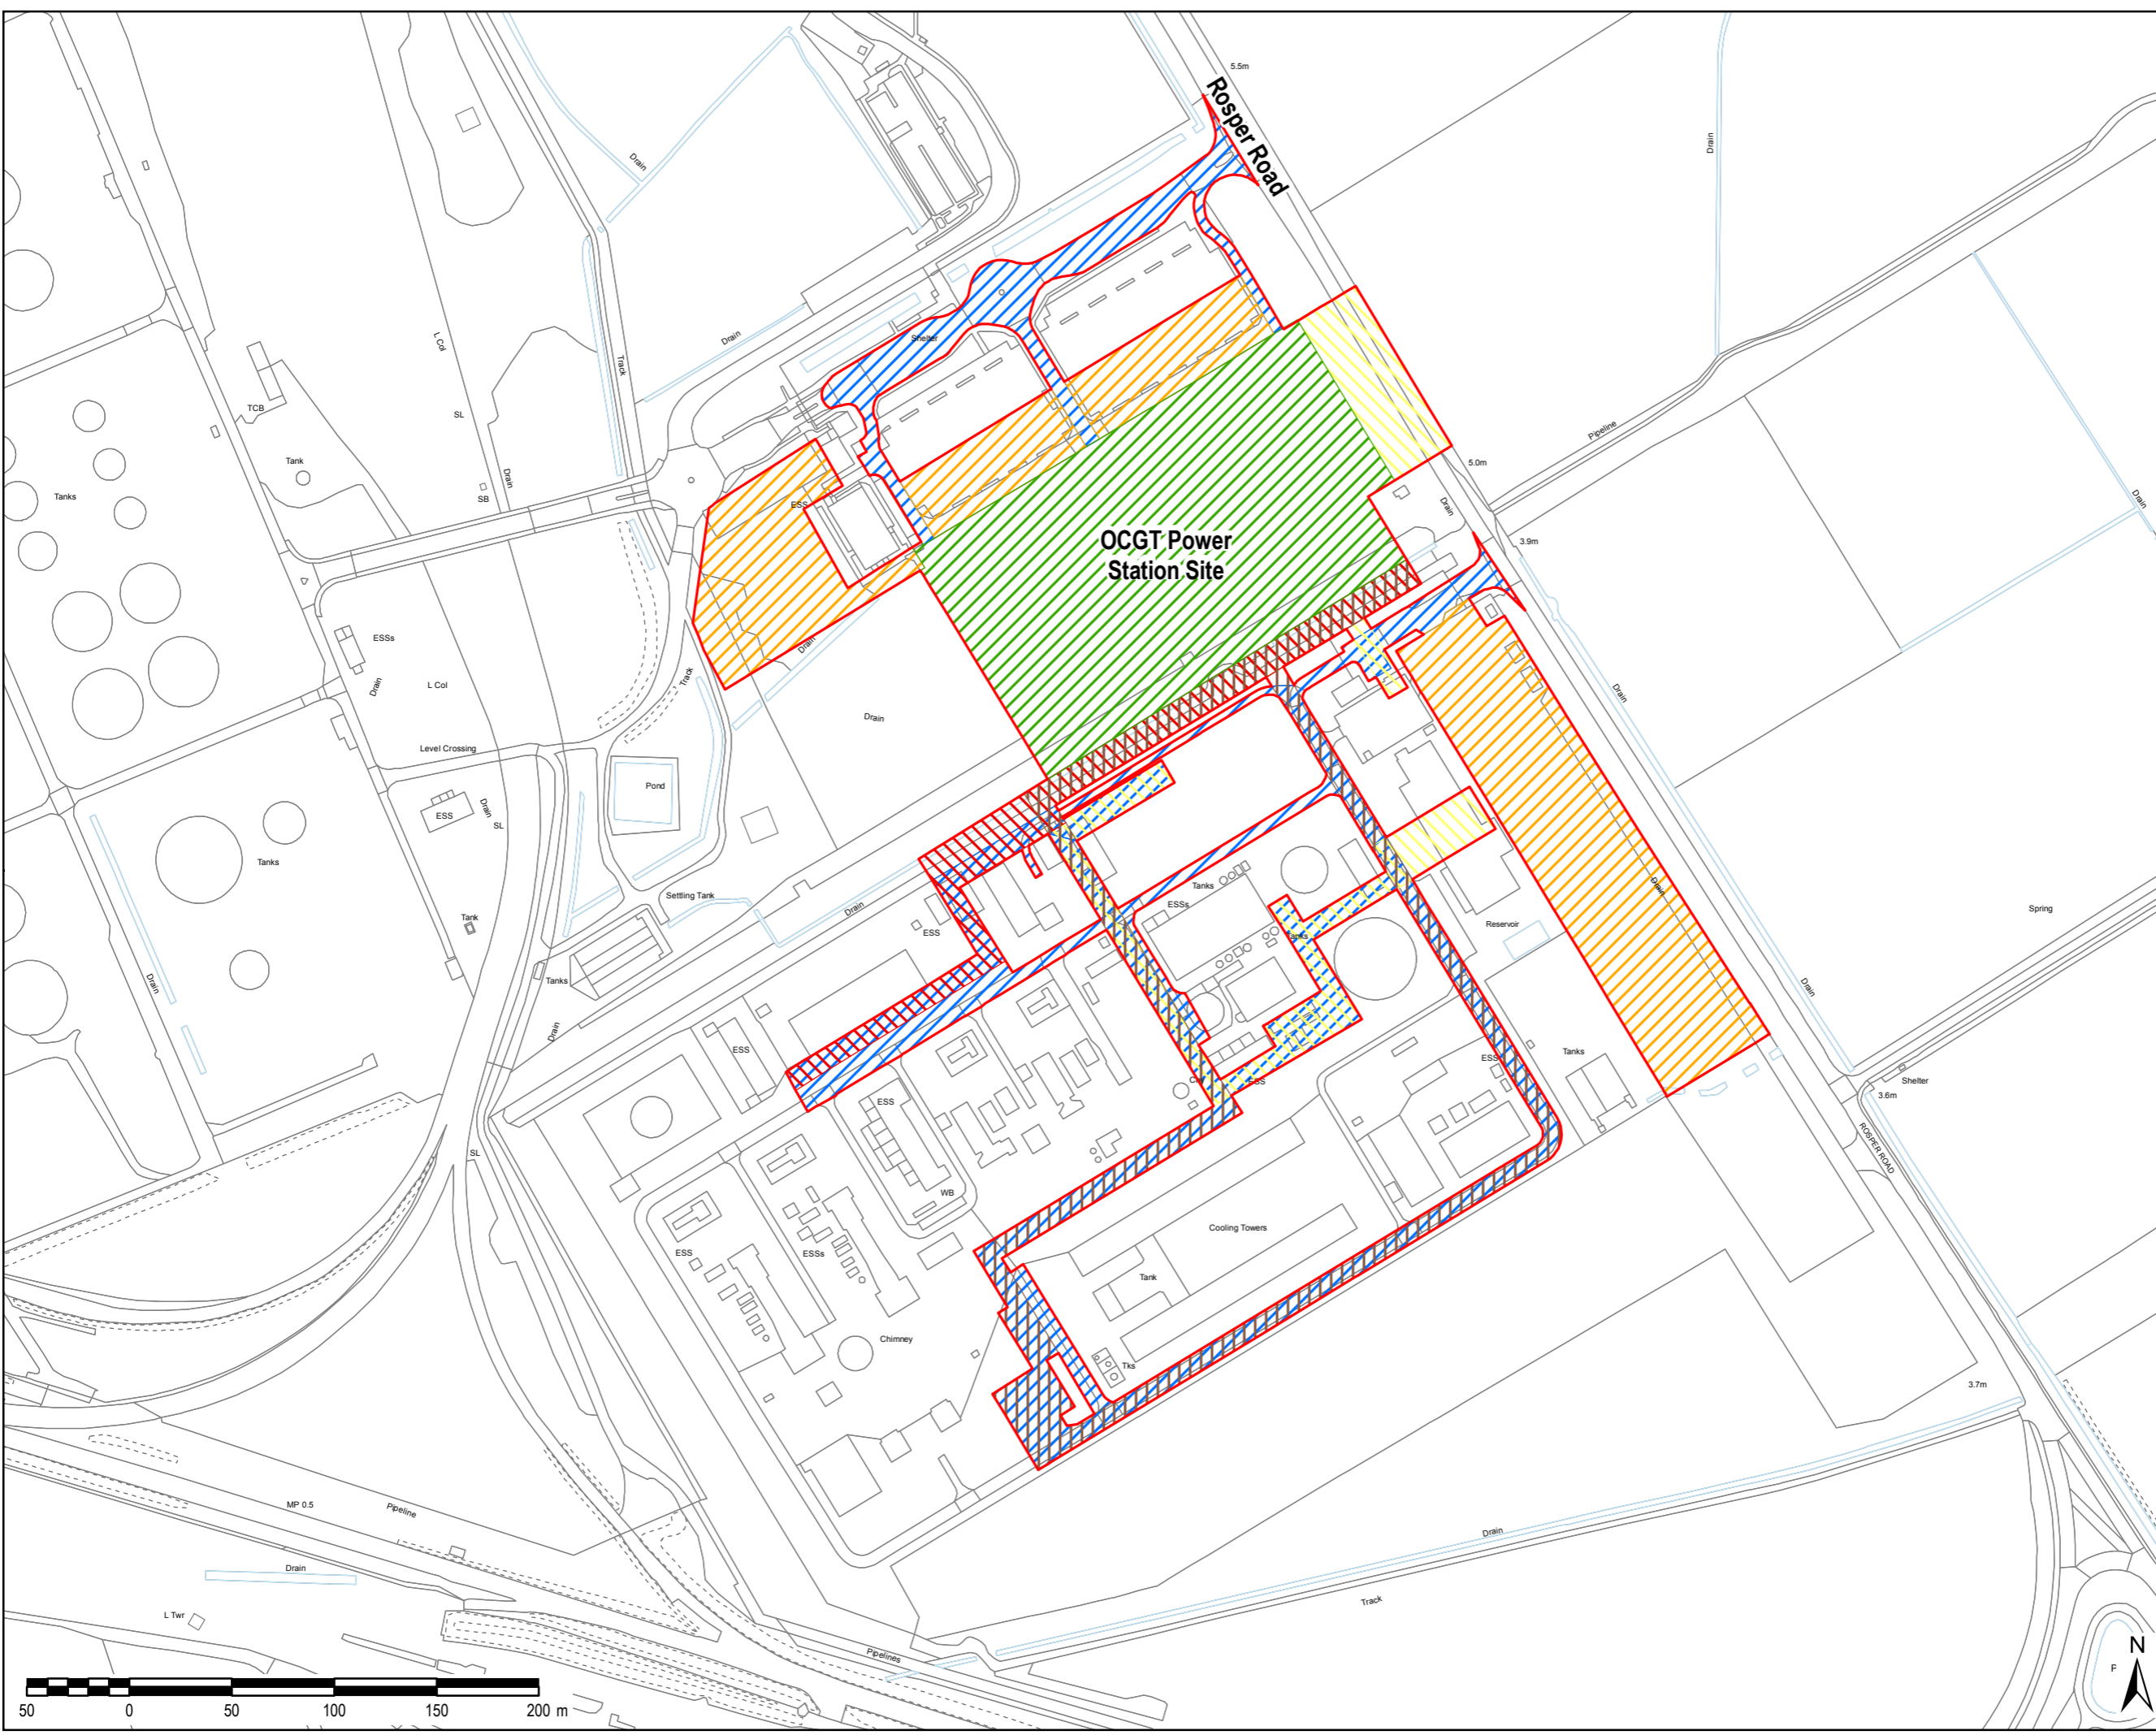

File Name: K:\5004 - Information Systems\60547702\Immingham Gas Pipeline\02\_Maps\Power Plant Site\OCGT Full ES 2019\Figure 3.2 Parts of the Site.mxd