


File Name: K:\5004 - Information Systems\60547702\Immingham Gas Pipeline\02_Maps\Power Plant Site\OCGT Full ES 2019\Figure 4.1b Example Layout B.mxd

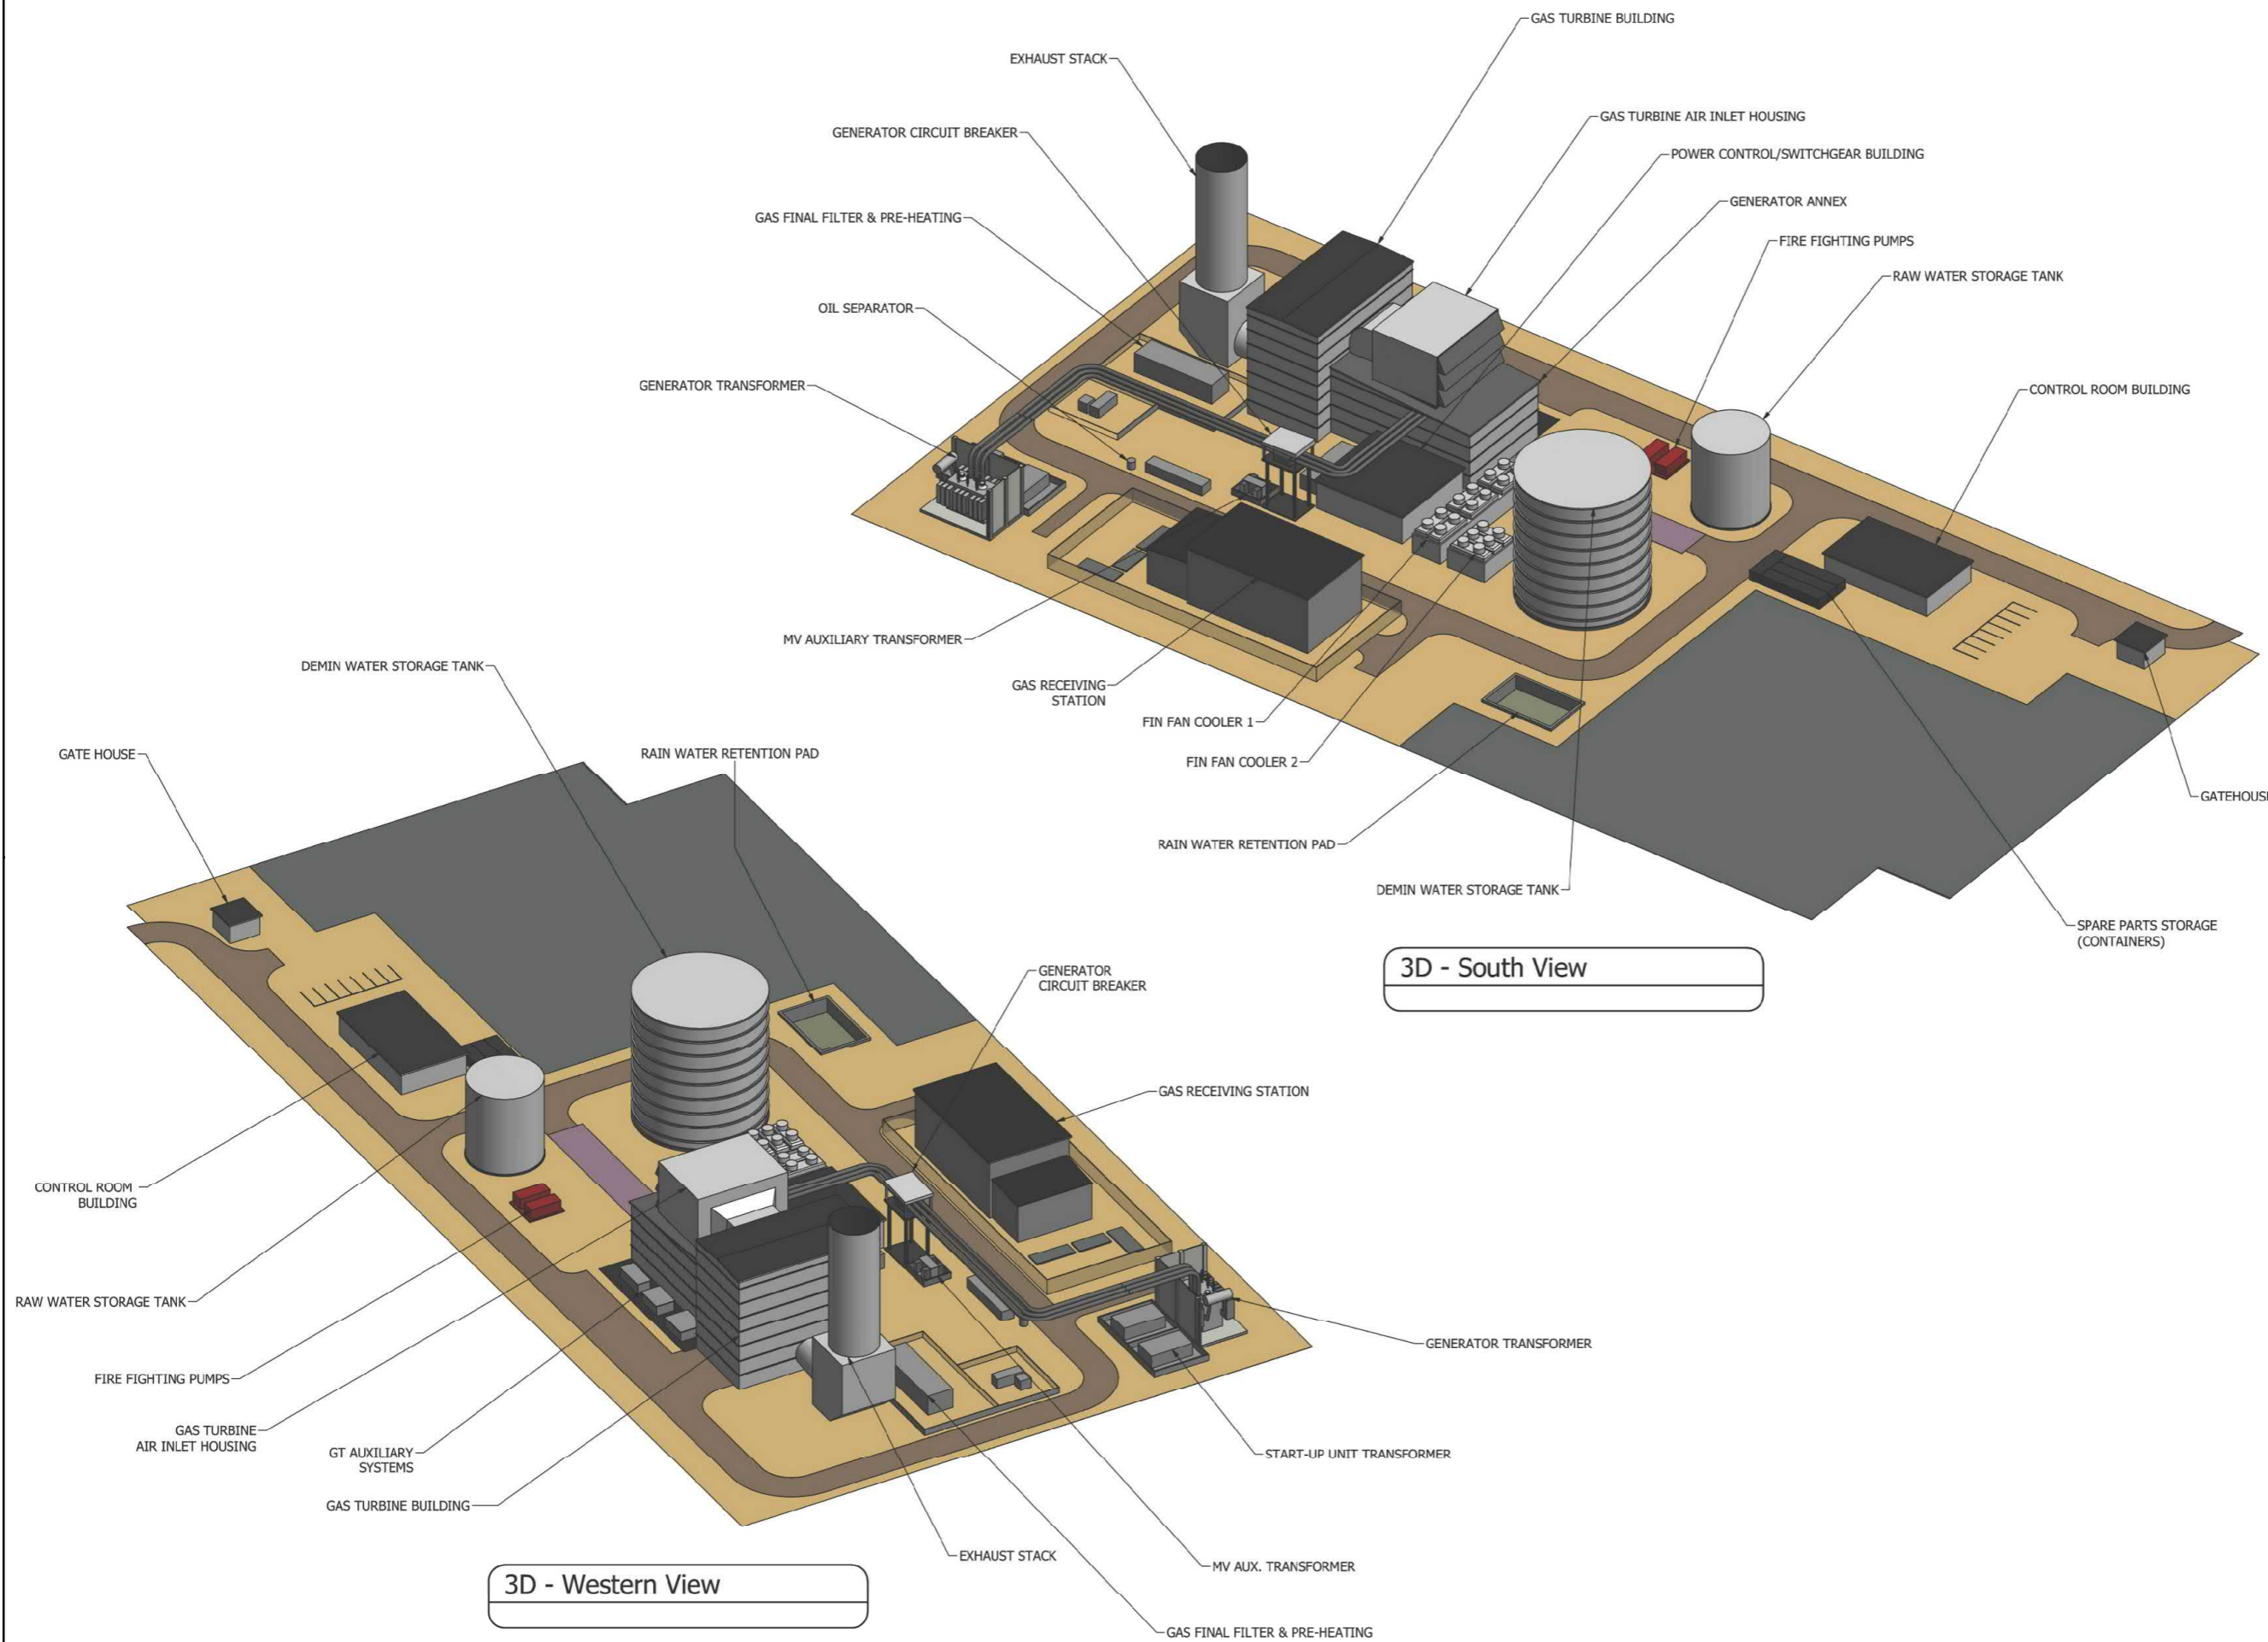

3D - South View

3D - Western View

Copyright

Purpose of Issue
ENVIRONMENTAL STATEMENT

Client
VPI IMMINGHAM B LTD

Project Title
THE VPI IMMINGHAM OCGT PROJECT

Drawing Title
EXAMPLE LAYOUT B
FIGURE 4.1B

Drawn SG	Checked MS	Approved MS	Date 08/04/2019
AECOM Internal Project No. 60547702		Scale @ A3 NOT TO SCALE	

THIS DOCUMENT HAS BEEN PREPARED PURSUANT TO AND SUBJECT TO THE TERMS OF AECOM'S APPOINTMENT BY ITS CLIENT. AECOM ACCEPTS NO LIABILITY FOR ANY USE OF THIS DOCUMENT OTHER THAN BY ITS ORIGINAL CLIENT OR FOLLOWING AECOM'S EXPRESS AGREEMENT TO SUCH USE, AND ONLY FOR THE PURPOSES FOR WHICH IT WAS PREPARED AND PROVIDED.

AECOM
Midpoint
Alencon Link, Basingstoke
Hampshire, RG21 7PP
Telephone (01256) 310200
Fax (01256) 310201
www.aecom.com



NO	DATE	REVISIONS AND RECORD OF ISSUE	PROPOSED INDICATIVE LAYOUT 2	DATE	REVISIONS AND RECORD OF ISSUE
1	04/04/19	DRAFT - FOR DISCUSSION ONLY			
2	04/07/19	DRAFT - FOR DISCUSSION ONLY			

DESIGNED	DATE	04/07/19
CHECKED	DATE	04/07/19
APPROVED	DATE	04/07/19

DOC Document Ref
6.3.5