


File Name: \\ba-wip-004.scottwilson.co.uk\4400 - Management Services\6004 - Information Systems\60547702 - Immingham Gas Pipeline\02 - Maps\Power Plant Site\CCGT Full ES 2019\Ecology\PEA - Appendix to the ES\Figure 9A.2 Phase 1 Habitat Map.mxd

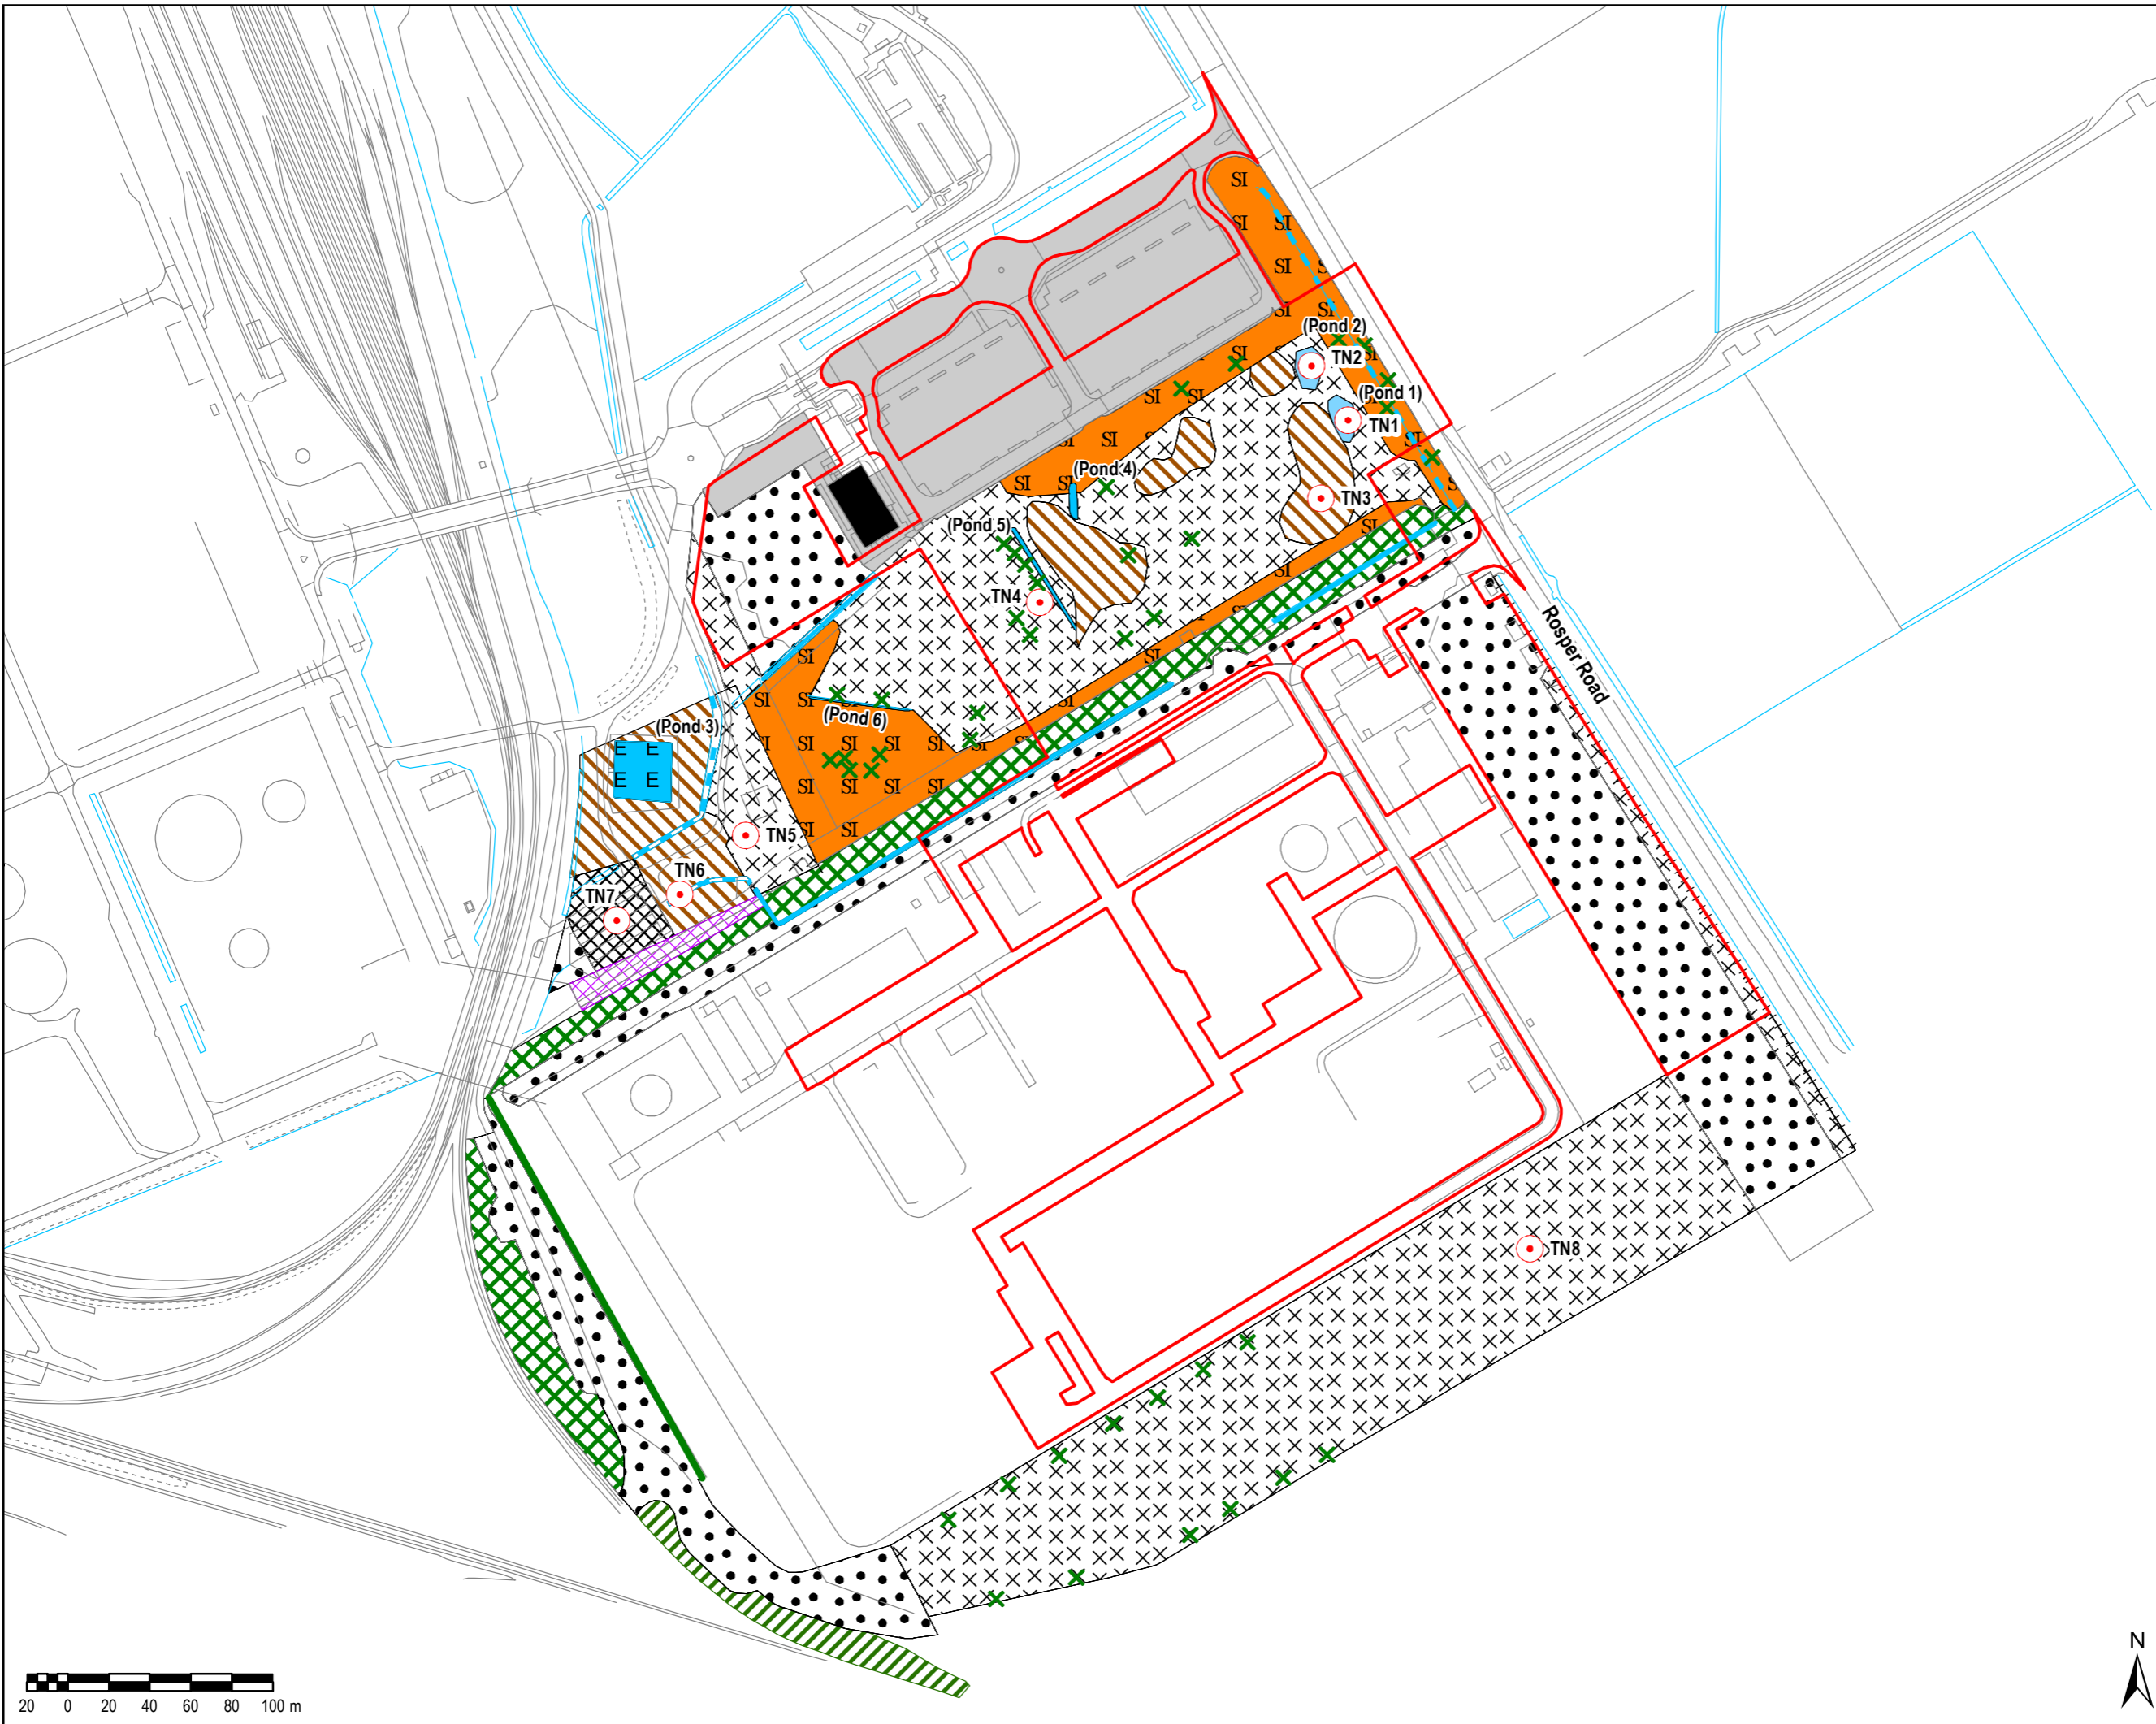

THIS DRAWING IS TO BE USED ONLY FOR THE PURPOSE OF ISSUE THAT IT WAS ISSUED FOR AND IS SUBJECT TO AMENDMENT

**LEGEND**

- Proposed Development
- Phase 1 Description**
- × Scattered scrub
- Target note
- Intact hedge - species poor
- Fence
- Dry ditch
- Wet ditch
- Broadleaved woodland plantation
- Bare ground
- Buildings
- Built-up area
- Cultivated/disturbed land - ephemeral/short perennial
- Hardstanding
- Neutral grassland - semi-improved
- No access
- Other tall herb and fern - ruderal
- × Scrub - dense/continuous
- Standing water
- Standing water - eutrophic
- Swamp

Copyright  
 Contains Ordnance Survey Data © Crown Copyright and database right 2019.  
 Reproduced from Ordnance Survey digital map data © Crown copyright 2019. All rights reserved.  
 Licence number 0100031673.

Purpose of Issue  
**ENVIRONMENTAL STATEMENT**

Client  
**VPI IMMINGHAM B LTD**

Project Title  
**PROPOSED 299MW OCGT POWER STATION**

Drawing Title  
**PHASE 1 HABITAT SURVEY  
 FIGURE 9A.2**

Drawn JW	Checked BB	Approved MS	Date 21/03/2019
AECOM Internal Project No. 60547702		Scale @ A3 1:3,000	

THIS DOCUMENT HAS BEEN PREPARED PURSUANT TO AND SUBJECT TO THE TERMS OF AECOM'S APPOINTMENT BY ITS CLIENT. AECOM ACCEPTS NO LIABILITY FOR ANY USE OF THIS DOCUMENT OTHER THAN BY ITS ORIGINAL CLIENT OR FOLLOWING AECOM'S EXPRESS AGREEMENT TO SUCH USE, AND ONLY FOR THE PURPOSES FOR WHICH IT WAS PREPARED AND PROVIDED.

AECOM  
 Midpoint  
 Alençon Link, Basingstoke  
 Hampshire, RG21 7PP  
 Telephone (01256) 310200  
 Fax (01256) 310201  
 www.aecom.com



DCO Document Ref. 6.4.10	Rev
-----------------------------	-----

