


File Name: K:\5004 - Information Systems\60547702\Immingham Gas Pipeline\02_Maps\Power Plant Site\OCGT Full ES 2019\Ecology\PEA Appendix to the ES\Figure 9C.1 Great Crested Newt Survey Locations.mxd

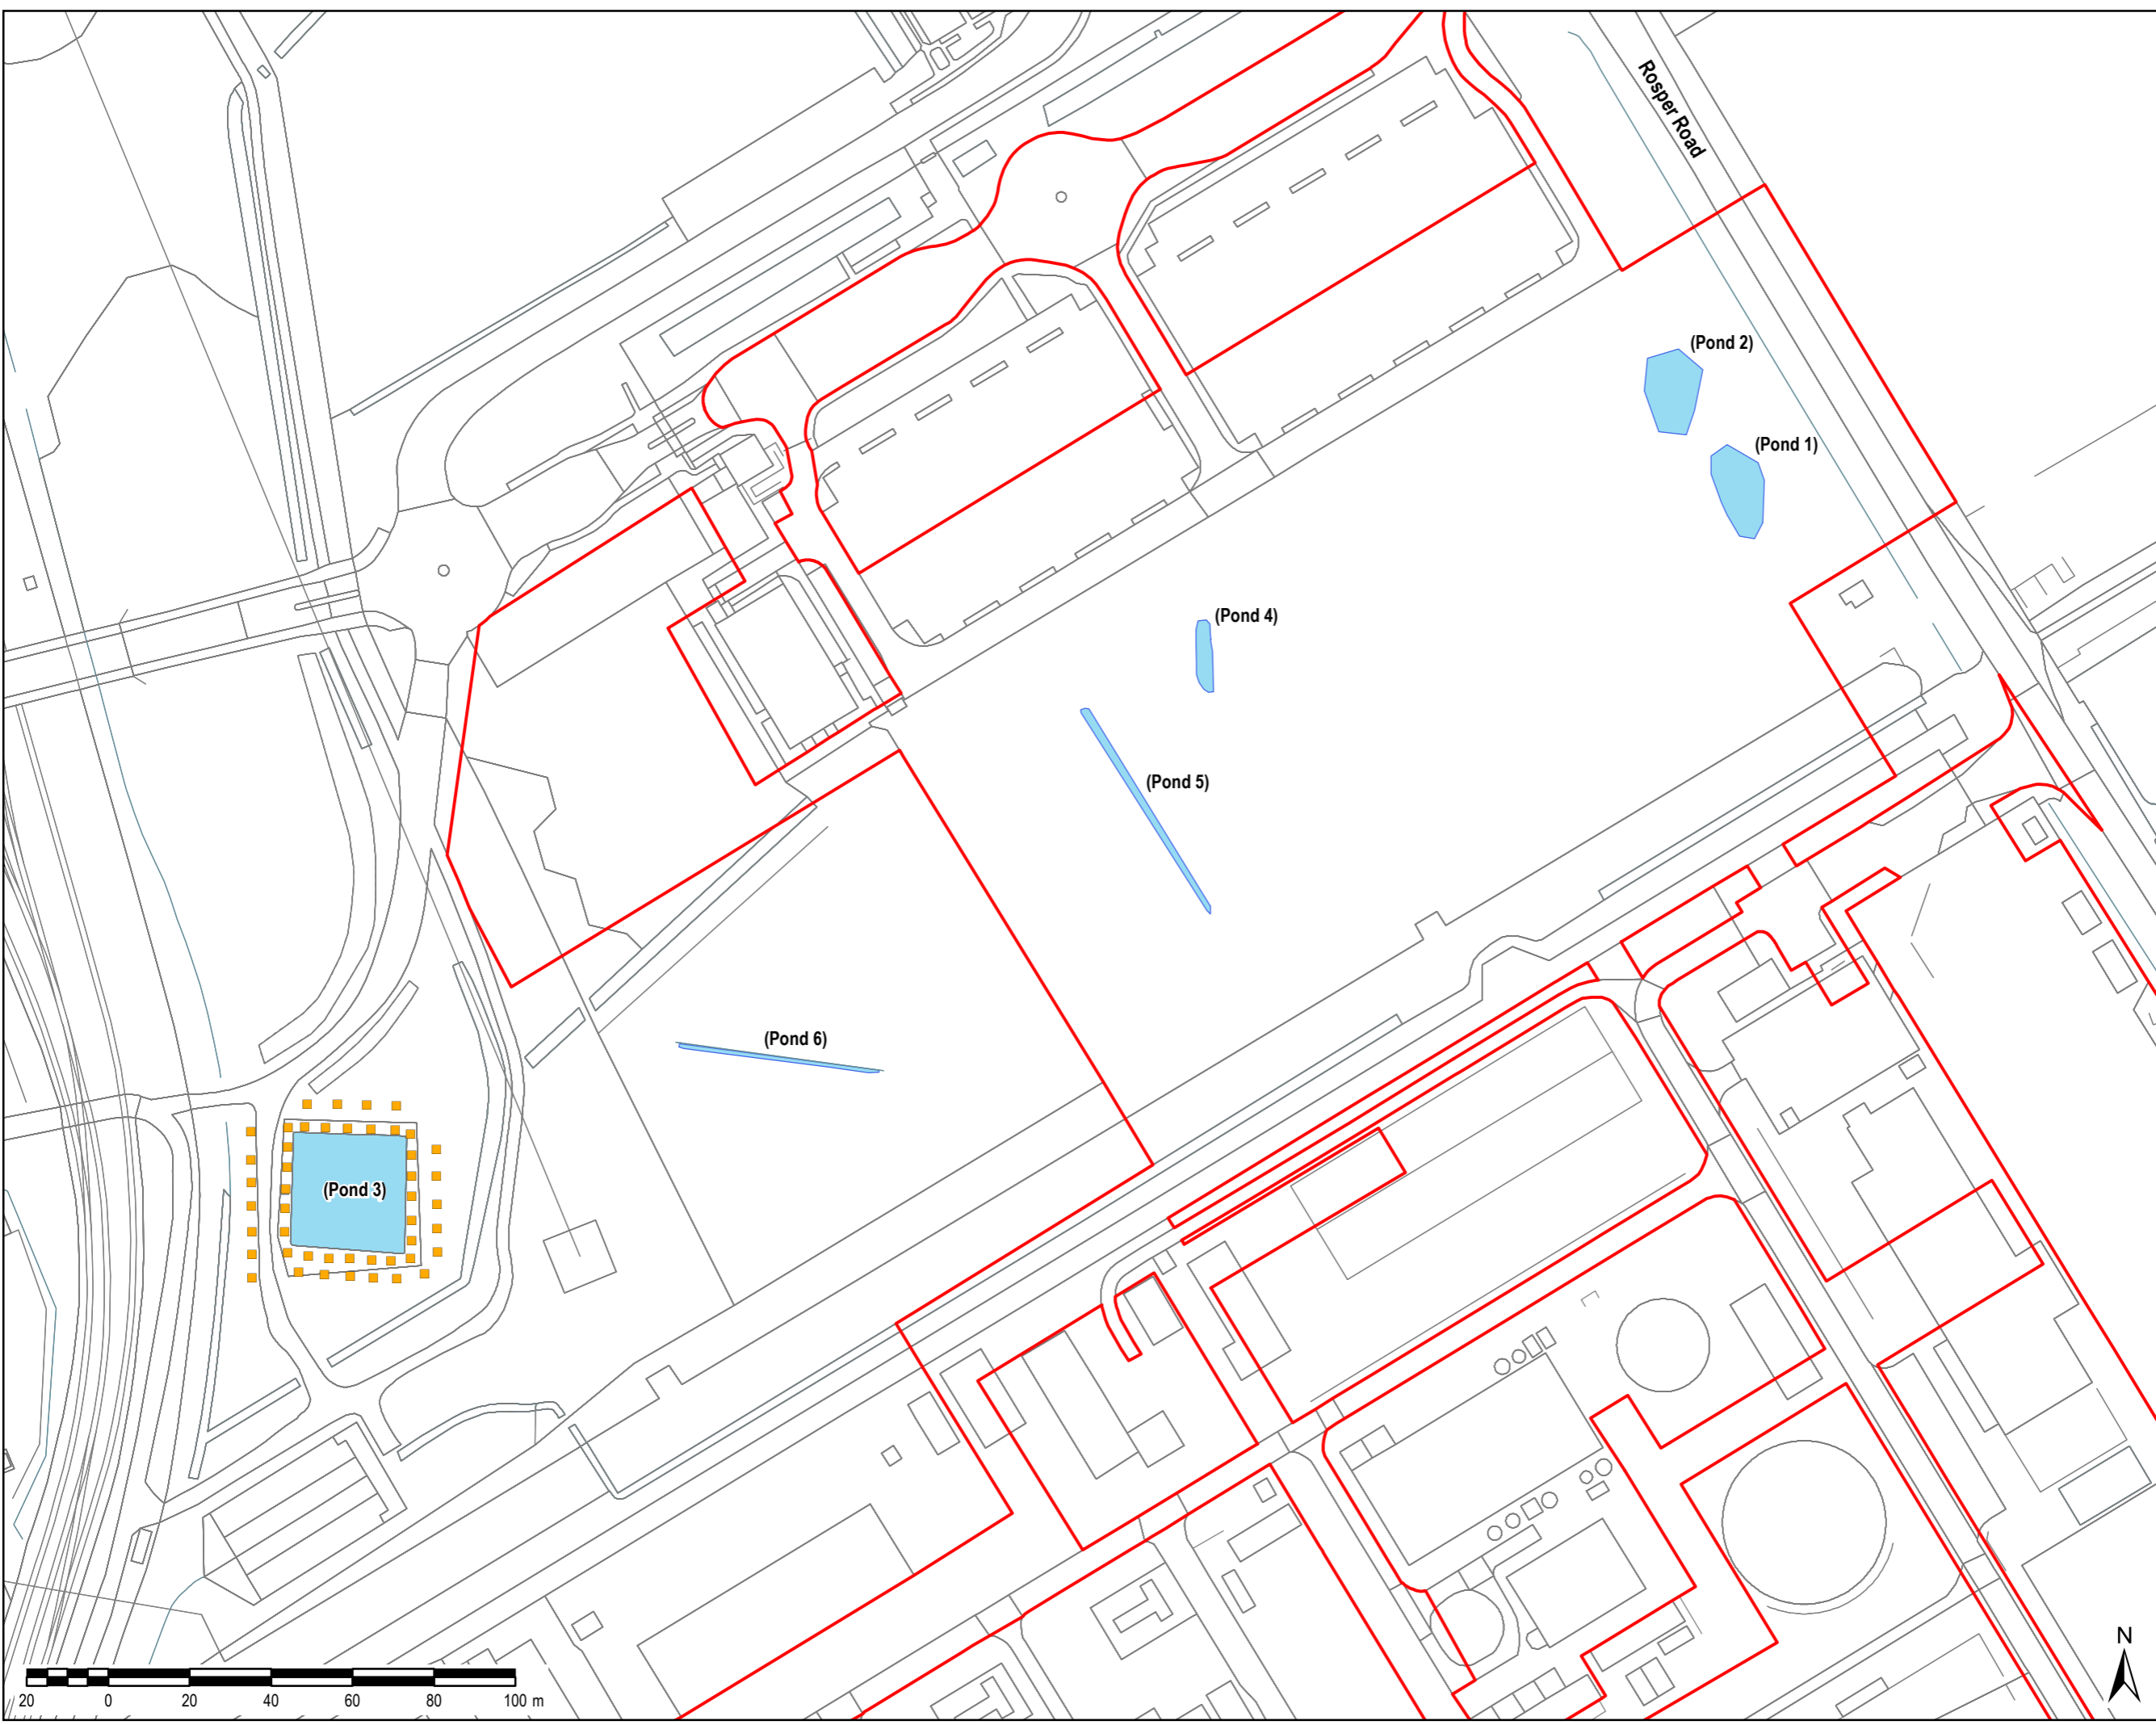

THIS DRAWING IS TO BE USED ONLY FOR THE PURPOSE OF ISSUE THAT IT WAS ISSUED FOR AND IS SUBJECT TO AMENDMENT

- LEGEND**
- Proposed Development
 - Location of Ponds
 - Standing Water
 - Location of Amphibian Refugia

Copyright
Contains Ordnance Survey Data © Crown Copyright and database right 2019.
Reproduced from Ordnance Survey digital map data © Crown copyright 2019. All rights reserved.
Licence number 0100031673.

Purpose of Issue
ENVIRONMENTAL STATEMENT

Client
VPI IMMINGHAM B LTD

Project Title
PROPOSED 299MW OCGT POWER STATION

Drawing Title
GREAT CRESTED NEWT SURVEY LOCATIONS FIGURE 9C.1

Drawn JW	Checked BB	Approved MS	Date 28/03/2019
AECOM Internal Project No. 60547702		Scale @ A3 1:1,500	

THIS DOCUMENT HAS BEEN PREPARED PURSUANT TO AND SUBJECT TO THE TERMS OF AECOM'S APPOINTMENT BY ITS CLIENT. AECOM ACCEPTS NO LIABILITY FOR ANY USE OF THIS DOCUMENT OTHER THAN BY ITS ORIGINAL CLIENT OR FOLLOWING AECOM'S EXPRESS AGREEMENT TO SUCH USE, AND ONLY FOR THE PURPOSES FOR WHICH IT WAS PREPARED AND PROVIDED.

AECOM
Midpoint
Alençon Link, Basingstoke
Hampshire, RG21 7PP
Telephone (01256) 310200
Fax (01256) 310201
www.aecom.com



DCO Document Ref. 6.4.12	Rev
------------------------------------	-----