


THIS DRAWING IS TO BE USED ONLY FOR THE PURPOSE OF ISSUE THAT IT WAS ISSUED FOR AND IS SUBJECT TO AMENDMENT

LEGEND

- Extent of Indicative Land Take
- Land Take
- Attenuation Pond
- No Land Take
- Permanent Land Take
- Temporary Land Take

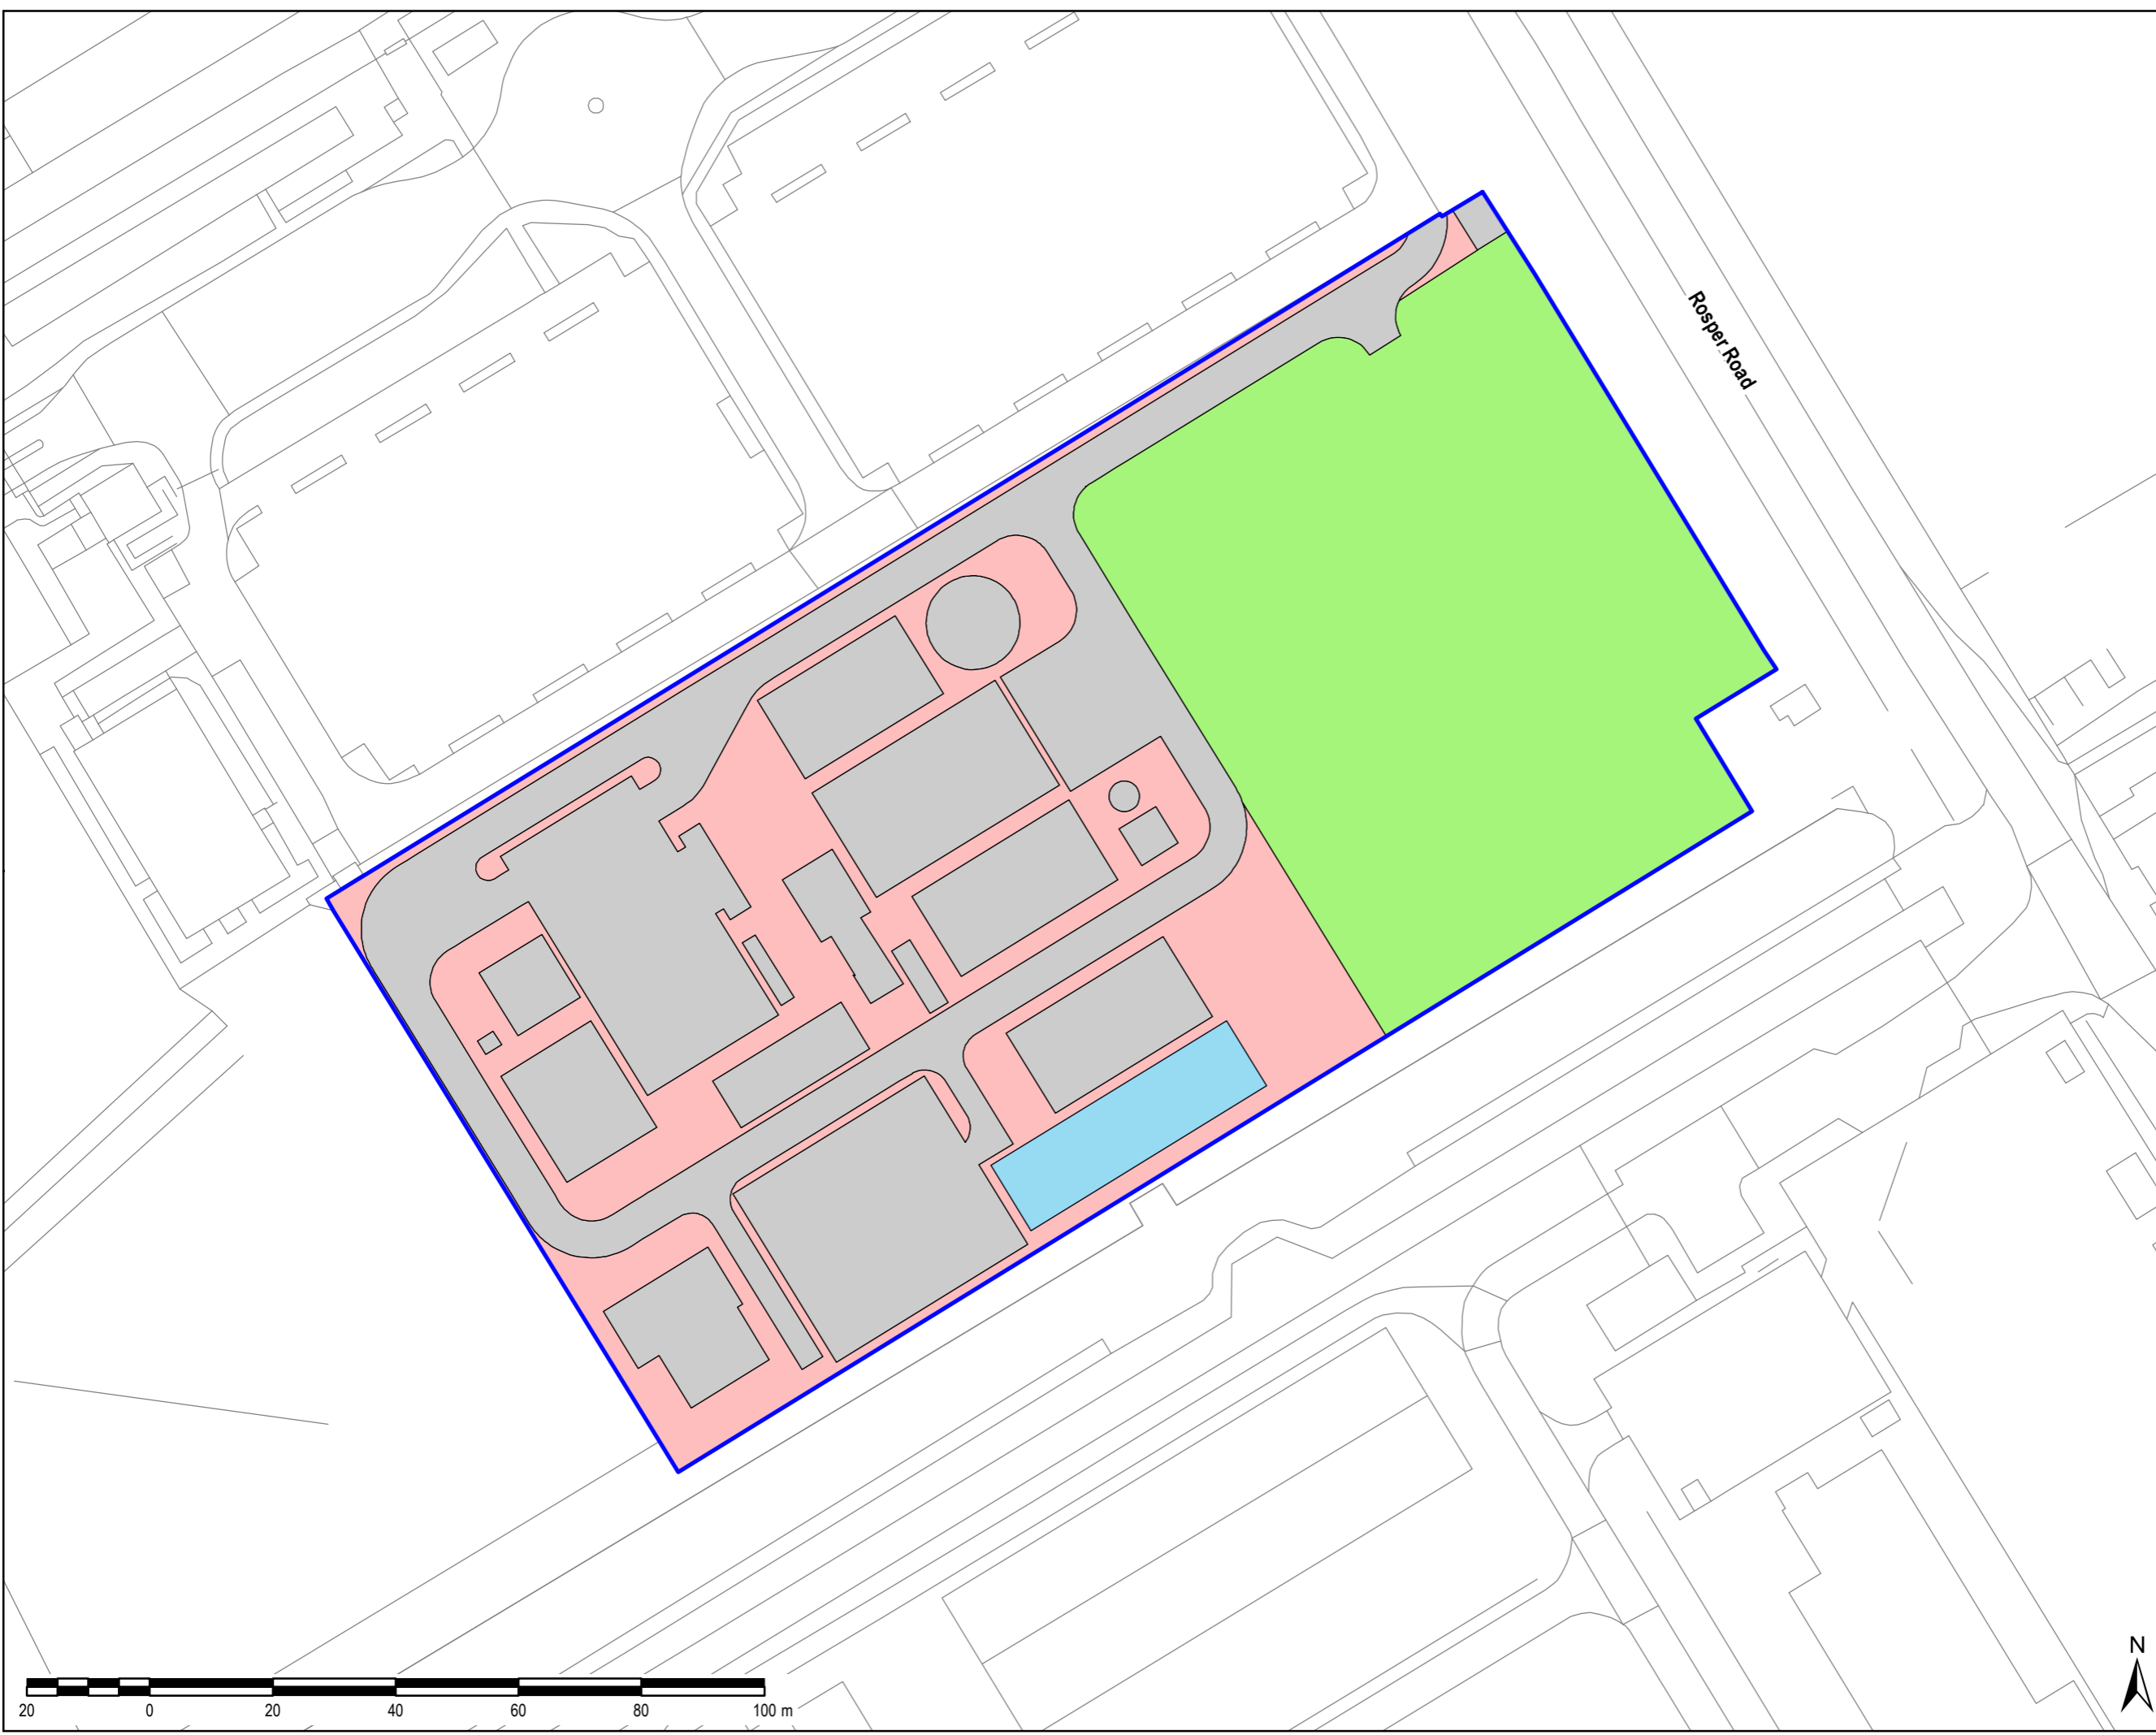

Copyright
 Contains Ordnance Survey Data © Crown Copyright and database right 2019.
 Reproduced from Ordnance Survey digital map data © Crown copyright 2019. All rights reserved.
 Licence number 0100031673.

Purpose of Issue
APPENDIX 9H

Client
VPI IMMINGHAM B LTD

Project Title
THE VPI IMMINGHAM OCGT PROJECT

Drawing Title
**INDICATIVE LAND TAKE
 FIGURE 9H.1**

Drawn JW	Checked BB	Approved MS	Date 08/04/2019
AECOM Internal Project No. 60547702		Scale @ A3 1:1,000	

THIS DOCUMENT HAS BEEN PREPARED PURSUANT TO AND SUBJECT TO THE TERMS OF AECOM'S APPOINTMENT BY ITS CLIENT. AECOM ACCEPTS NO LIABILITY FOR ANY USE OF THIS DOCUMENT OTHER THAN BY ITS ORIGINAL CLIENT OR FOLLOWING AECOM'S EXPRESS AGREEMENT TO SUCH USE, AND ONLY FOR THE PURPOSES FOR WHICH IT WAS PREPARED AND PROVIDED.

AECOM
 Midpoint
 Alençon Link, Basingstoke
 Hampshire, RG21 7PP
 Telephone (01256) 310200
 Fax (01256) 310201
 www.aecom.com



DCO Document Ref. 6.4.17	Rev
-----------------------------	-----

File Name: K:\5004 - Information Systems\60547702\Immingham Gas Pipeline\02_Maps\Power Plant Site\OCGT Full ES 2019\Ecology\PEA Appendix to the ES\Figure 9H.1 Indicative Land Take_Single.mxd

