
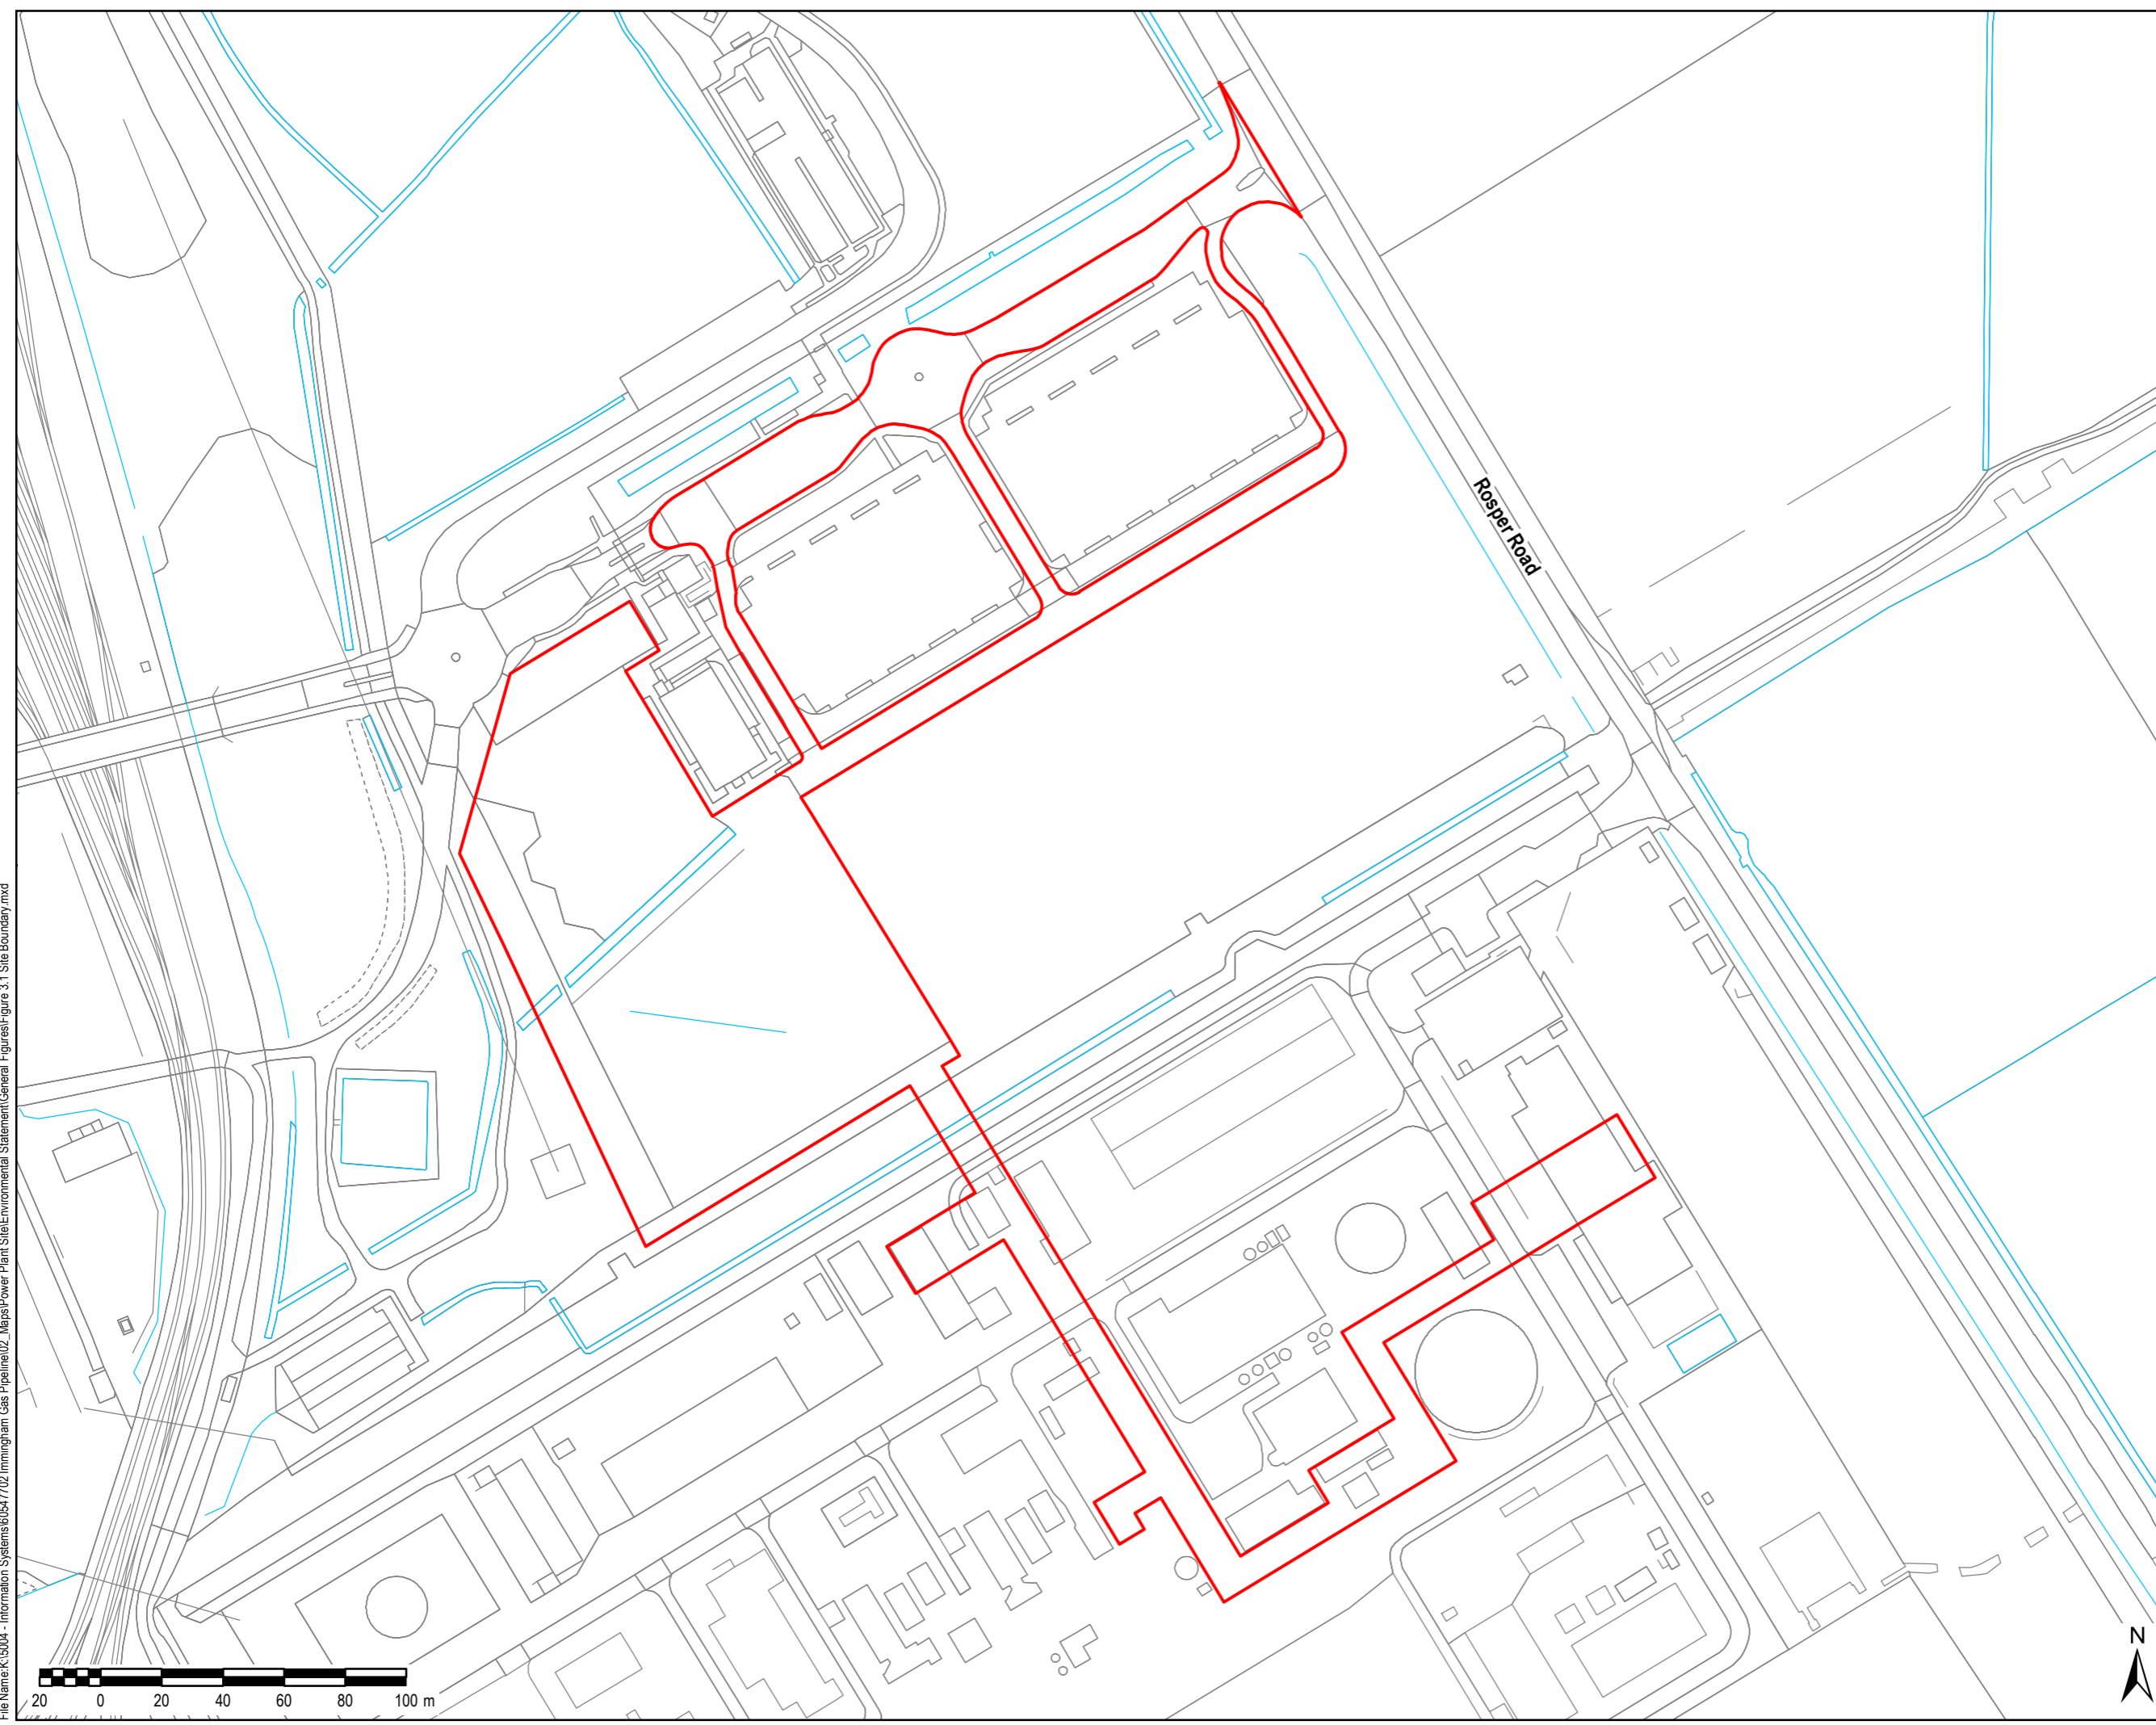


THIS DRAWING IS TO BE USED ONLY FOR THE PURPOSE OF ISSUE THAT IT WAS ISSUED FOR AND IS SUBJECT TO AMENDMENT

LEGEND

 Red Line Boundary



File Name: K15004 - Information Systems\60547702\Immingham Gas Pipeline\02_Maps\Power Plant\Site\Environmental Statement\General Figures\Figure 3.1 Site Boundary.mxd

Copyright
Contains Ordnance Survey Data © Crown Copyright and database right 2018.
Reproduced from Ordnance Survey digital map data © Crown copyright 2018. All rights reserved.
Licence number 0100031673.

Purpose of Issue
FOR INFORMATION

Client
VPI IMMINGHAM

Project Title
**VPI IMMINGHAM ENERGY PARK 'A'
ENVIRONMENTAL STATEMENT
VOLUME 2**

Drawing Title
SITE BOUNDARY

Drawn JW	Checked BB	Approved MS	Date 20/04/2018
AECOM Internal Project No. 60547702		Scale @ A3 1:2,000	

THIS DOCUMENT HAS BEEN PREPARED PURSUANT TO AND SUBJECT TO THE TERMS OF AECOM'S APPOINTMENT BY ITS CLIENT. AECOM ACCEPTS NO LIABILITY FOR ANY USE OF THIS DOCUMENT OTHER THAN BY ITS ORIGINAL CLIENT OR FOLLOWING AECOM'S EXPRESS AGREEMENT TO SUCH USE, AND ONLY FOR THE PURPOSES FOR WHICH IT WAS PREPARED AND PROVIDED.

AECOM
Midpoint
Alençon Link, Basingstoke
Hampshire, RG21 7PP
Telephone (01256) 310200
Fax (01256) 310201
www.aecom.com

Drawing Number
FIGURE 3.1

