


General Notes

- KEY**
- Permit boundary
 - Drains (DOMESTIC WASTE / FOUL)
 - Drains (ROOF RAIN-WATER)
 - Drains (ON-SITE SURFACE WATER)
 - Public Sewer Network (FOUL)
 - Sample Point
 - Penstock Valve (handle detachable)

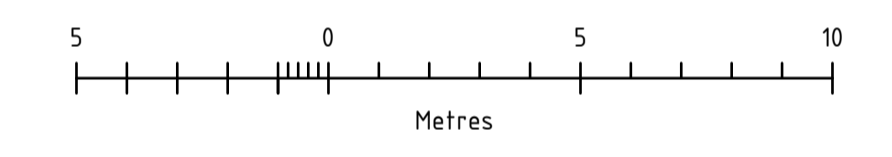

Reproduced from Ordnance Survey VectorMap District Vector data
© Crown copyright 2023. All rights reserved. Licence number 0100031673


| No. | Revision/Issue | Date |
|-----|----------------|------|
| | | |



Drawing Title, Project Name and Address
DRAINAGE PLAN
 Morris Recycling Ltd
 Unit 3-4, Conegre Industrial Estate
 Tipton, West Midlands
 DY4 8XP

| | |
|--|---------------------|
| Project 1. EA Permit 2. Trade Effluent Discharge Application | Drg No 05 |
| Date APRIL 2023 | |
| Scale 1:50 @ A1 | |

CONEGRE ROAD

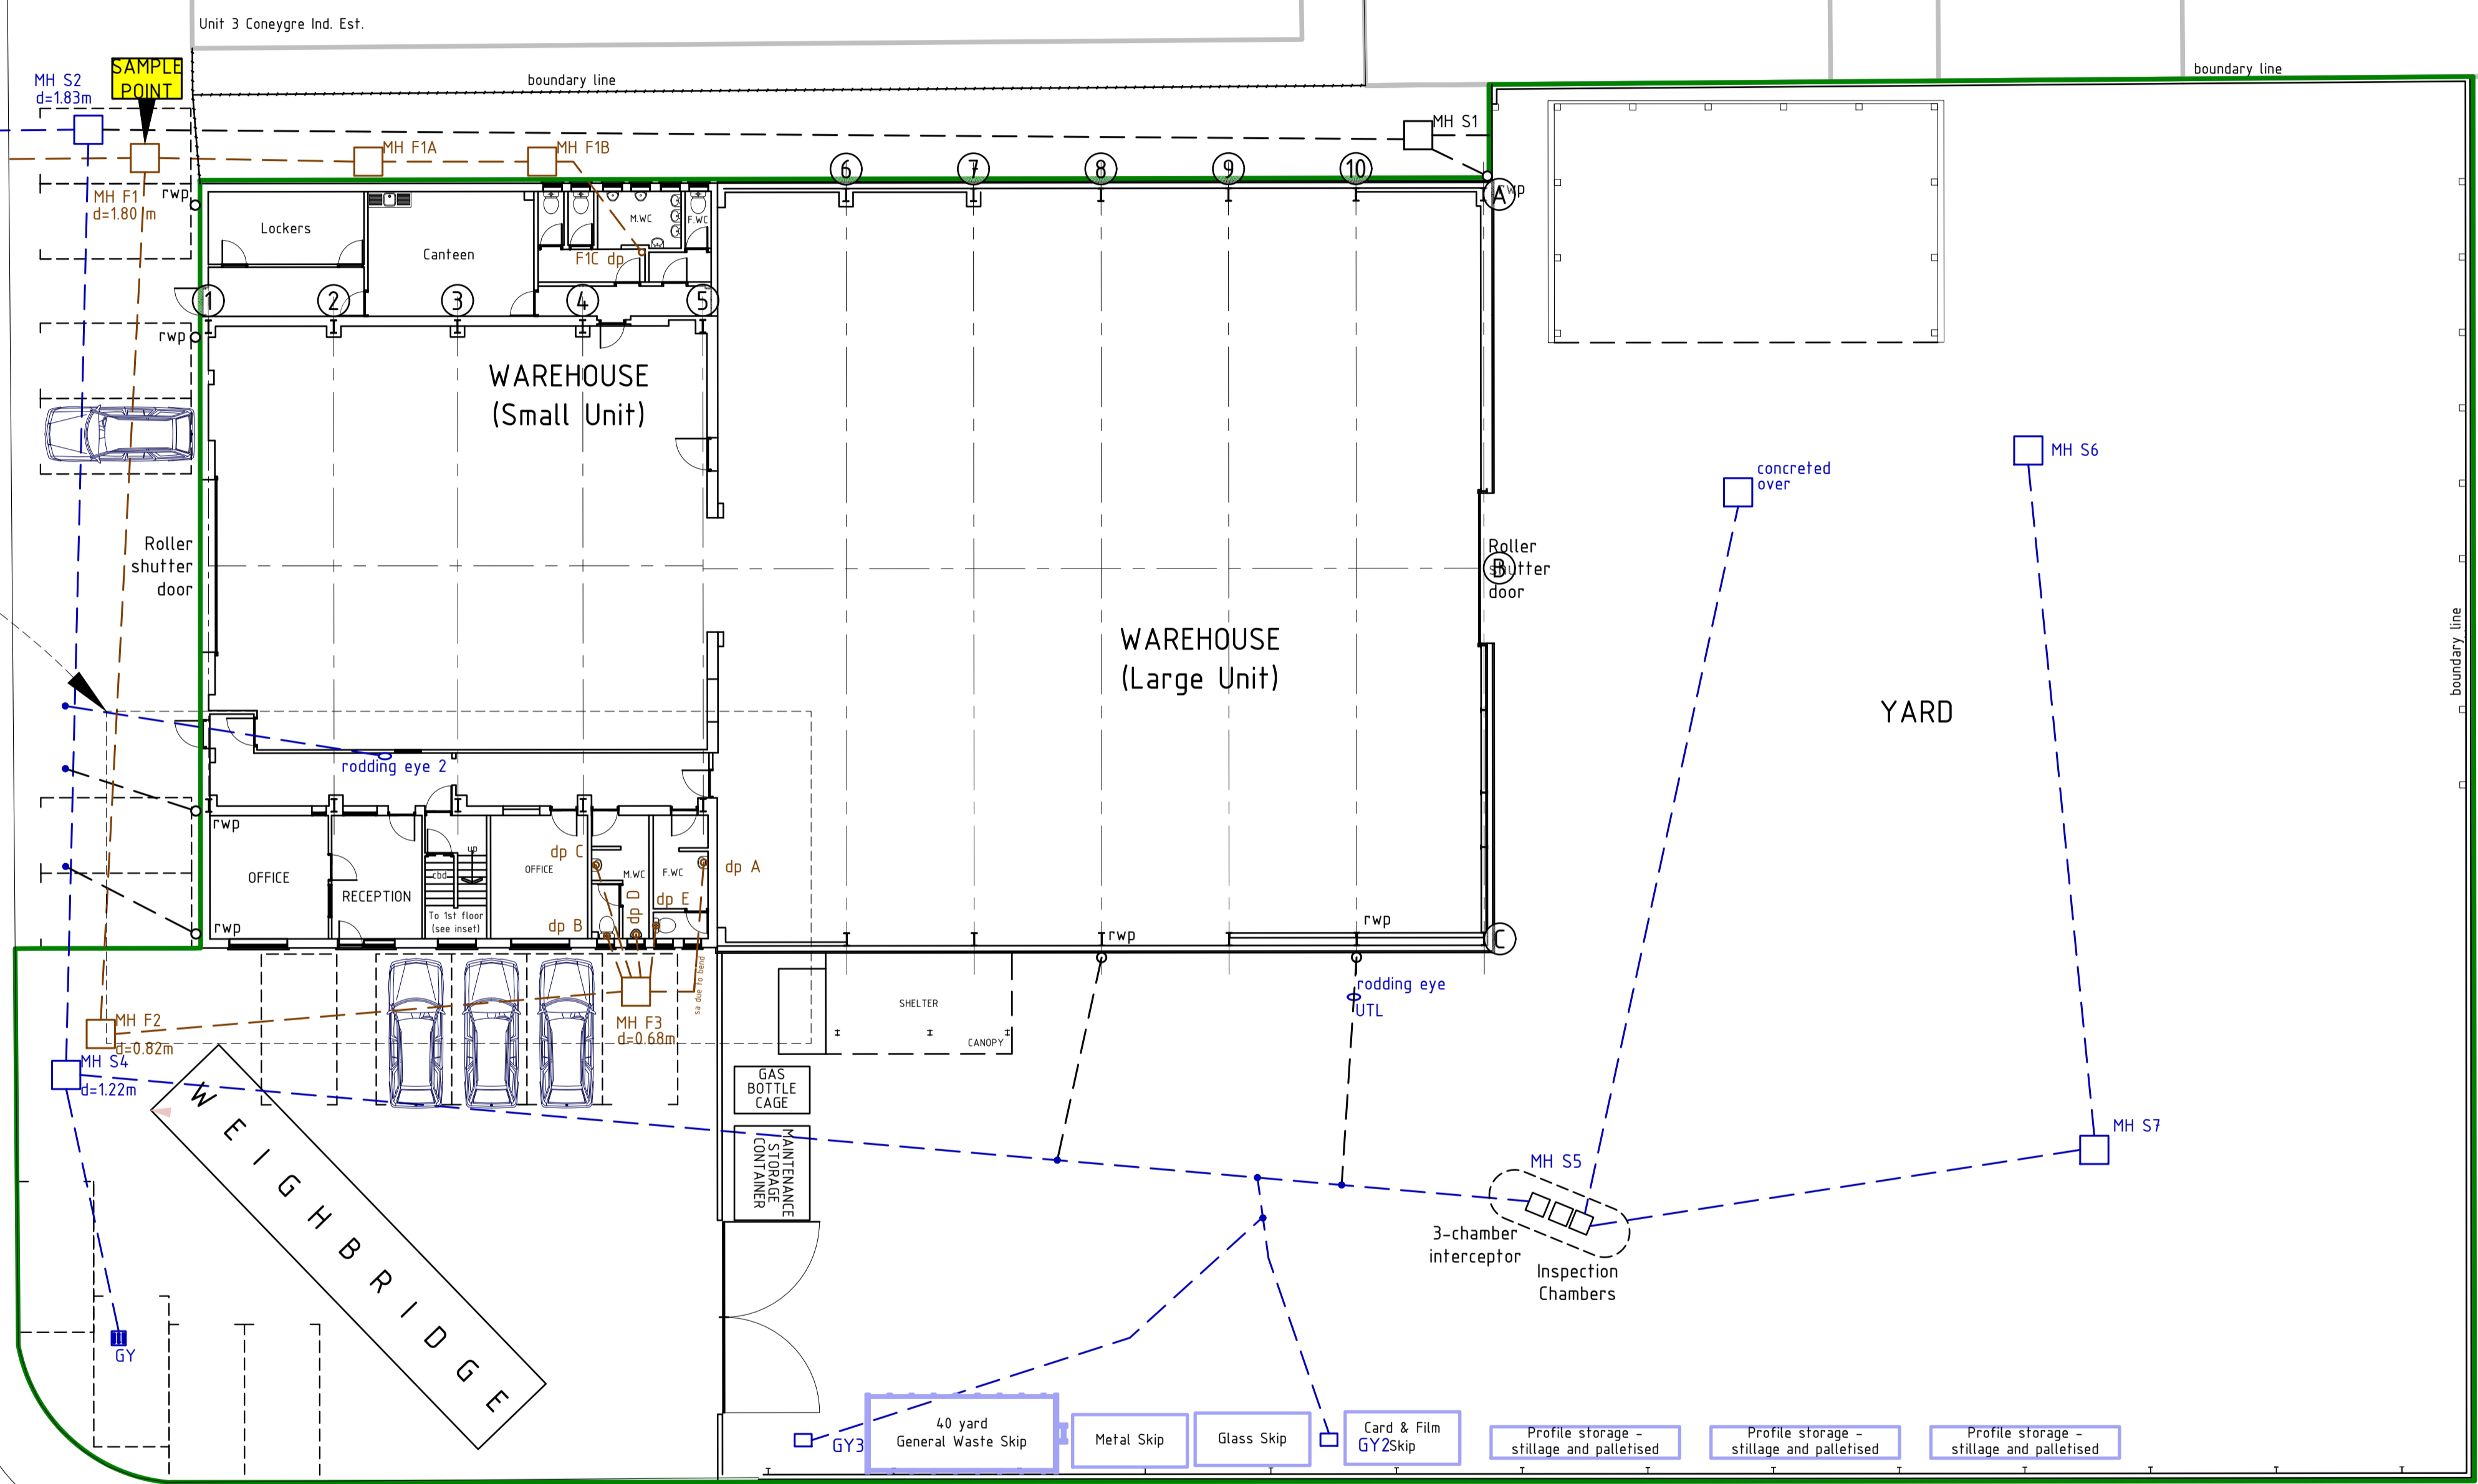

- GY3 40 yard General Waste Skip
- Metal Skip
- Glass Skip
- Card & Film GYZskip
- Profile storage - stillage and palletised
- Profile storage - stillage and palletised
- Profile storage - stillage and palletised

Unit 29 Conegre Ind. Est.

Unit 39 Conegre Ind. Est.