


**Notes:**  
1. Drawing is based on Topographical Survey - December 2022, ref: WD / N (16) / 873, dated: 31st December 2022.

**Legend:**

- Land Ownership Boundary
- Environmental Permit Boundary
- Asbestos Waste Transfer Station Permit (JB3106TR)
- Quarantine Area

**Legend:**

- Waste Storage
  - Spare
  - FLOC
  - Residual Municipal Waste
  - Bulky General Waste
  - Plasterboard
  - C&D Feedstock
  - Wood
  - C&D Processing Area
- Drainage
  - Surface Water Flows
  - Leachate Flows
  - Foul Flows
- Point Source Emissions
  - S1 Discharge to Leachate Treatment Plant
  - A1 Emission to Air
- Fire Prevention
  - Fire Hose Reel
  - Spill Kit
  - Fire Call Point

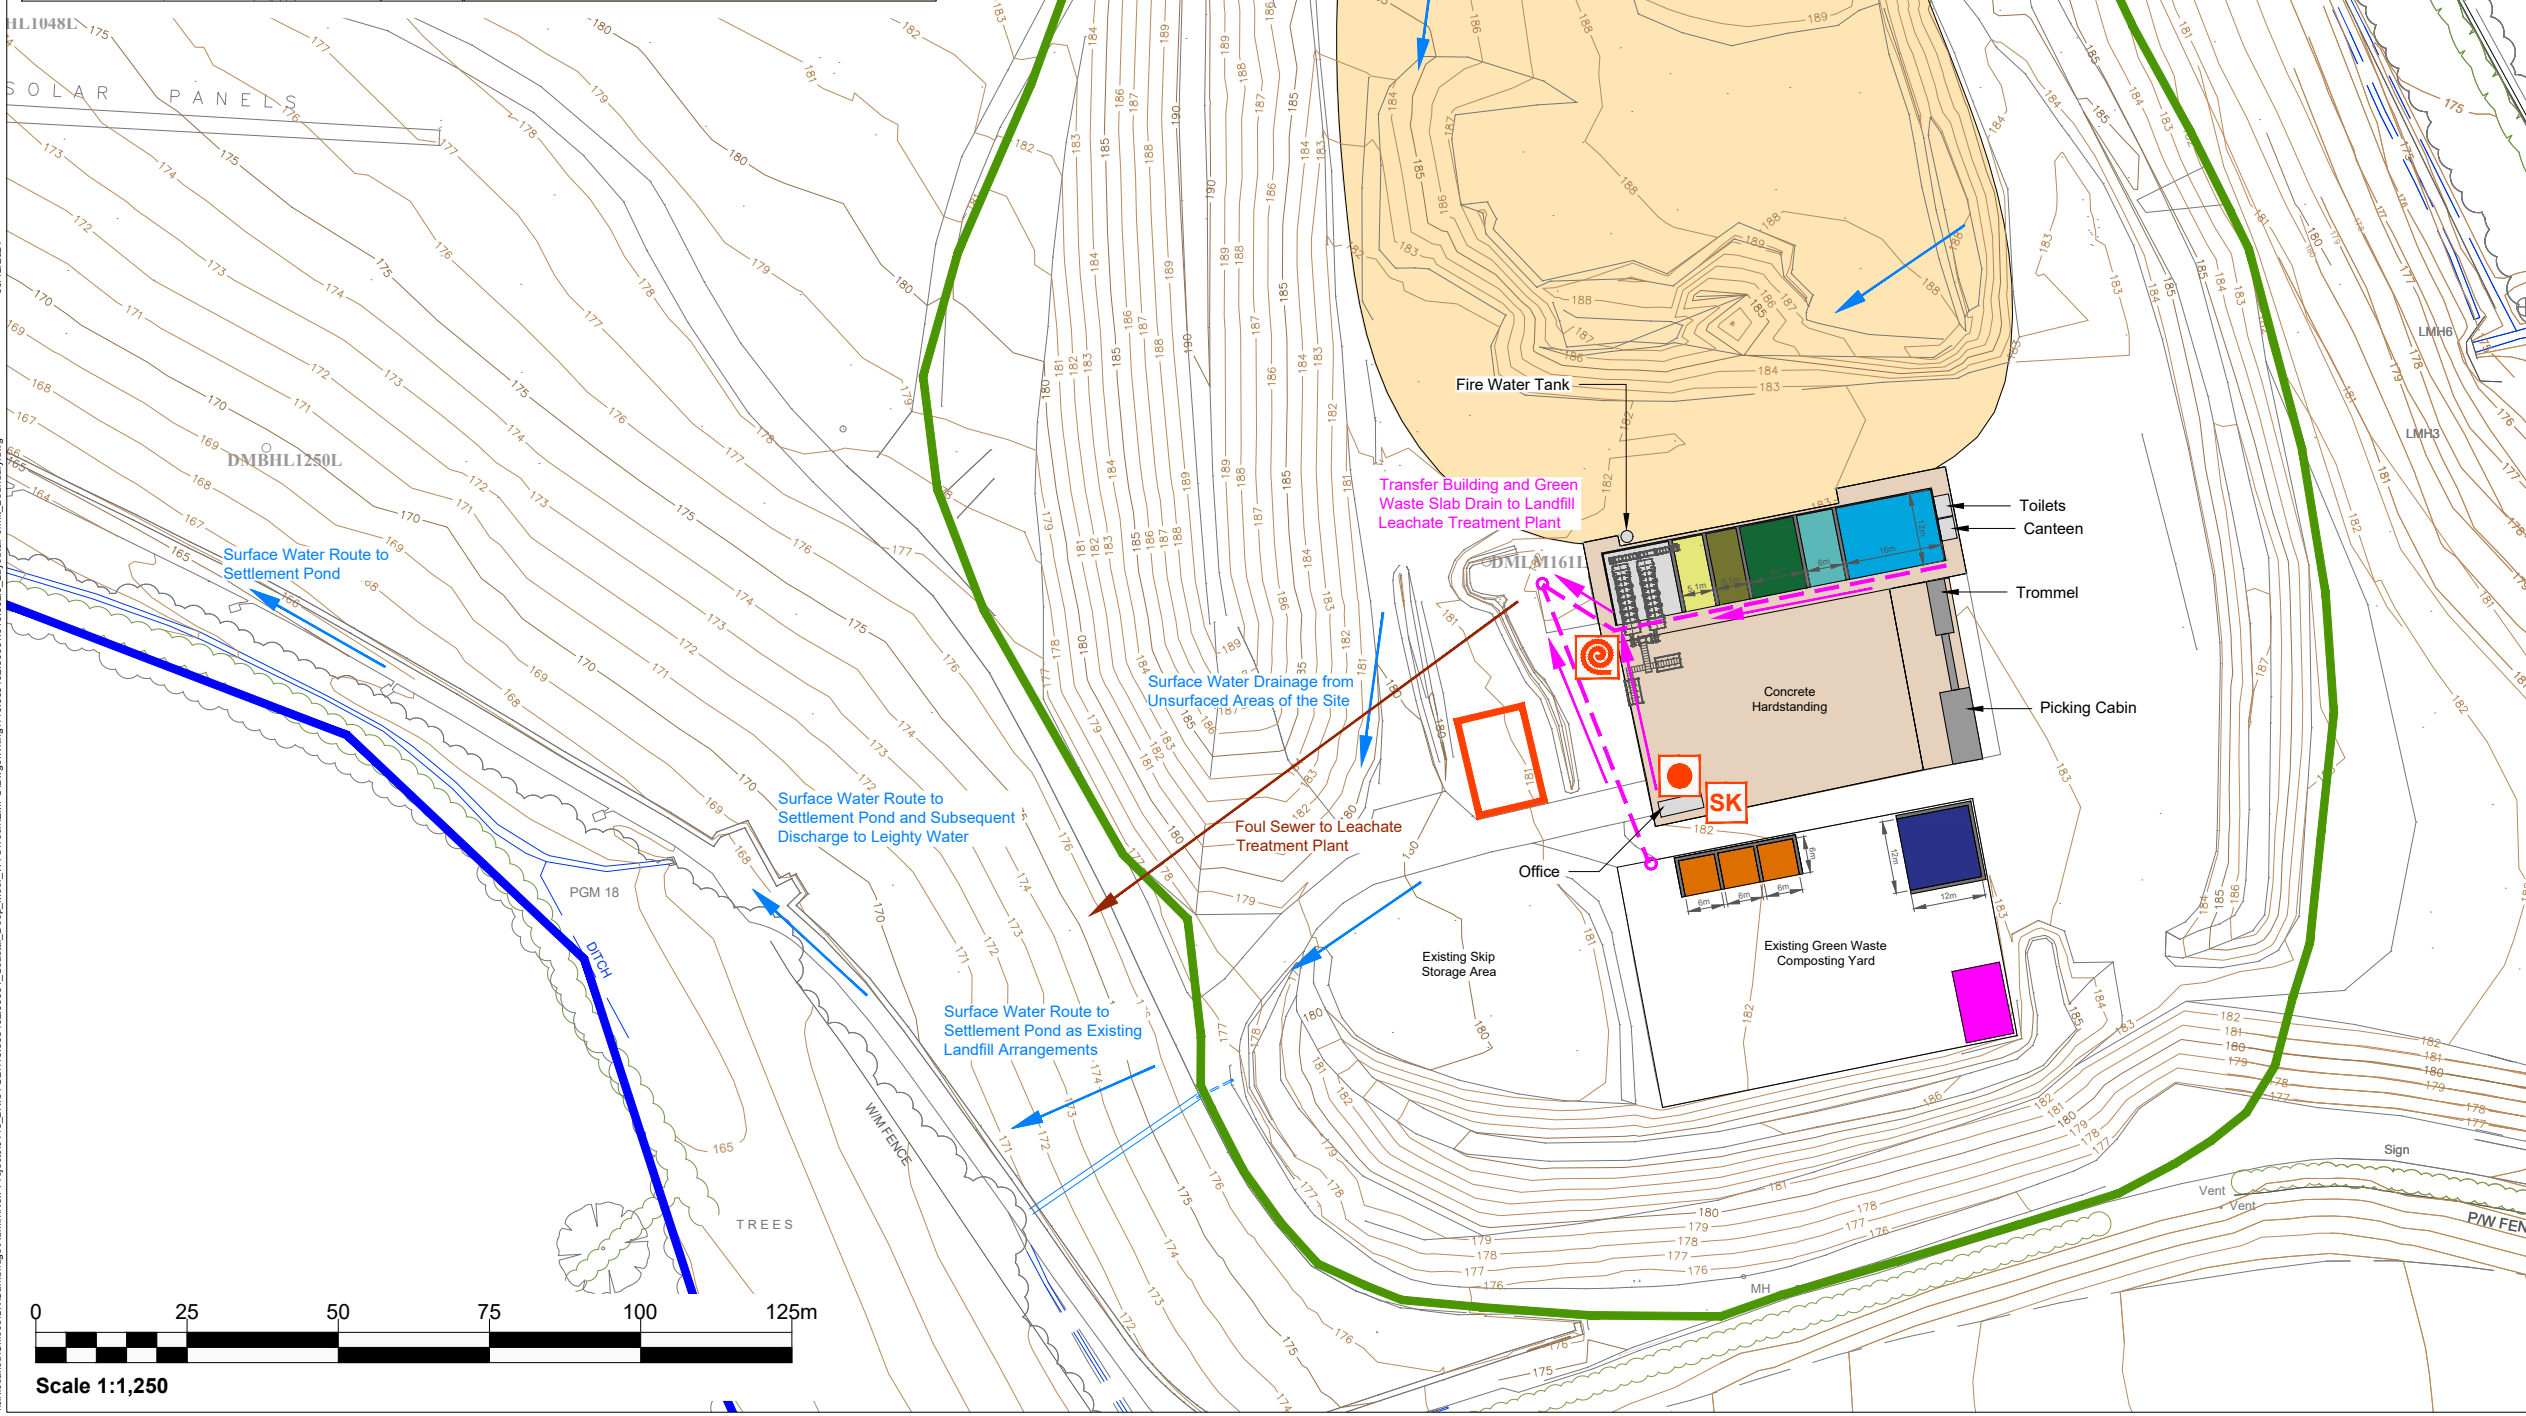

Rev	Amendments	Date	By	Chk	Auth
3	Inset detail added	06.12.24	TS	EL	GA
2	Equipment layout changes	21.8.24	TS	EL	GA
1	Layout additions	5.8.24	TS	EL	GA



Client  
Coastal UK Group Ltd

Project  
Deep Moor  
Environmental Permit Variation Application

Figure Title  
Site Plan and Environmental Permit Boundary

Scale 1:1250	@ A3	SLR Project No. 416.065462.00001
Designed TS	Checked GA	Authorised GA
Date June 2024	Date June 2024	Date June 2024
Figure Number 01	Rev. 3	