


- Key:**
- Permit Boundary
 - - - 250 mm Low Permeability lip
 - Compacted Hardcore Surfacing
 - - - Subsurface Sealed Filter Drain
 - X Manhole Ring Sump with oil/water separator
 - - - Overflow Only
 - Discharge headwall to land boundary field ditch
 - +67.68 March 2020 Survey Levels
 - Surface Water Monitoring Location

- Notes:**
1. Dimensions of drainage design subject to detailed calculations.
 2. Water stored in sump will be re-used for dust suppression/maintenance.
 3. Overflow only to be used if water cannot be contained.
 4. Visual monitoring of clean surface water runoff on a daily basis if overflow is used. SW1 - 370501, 191281.

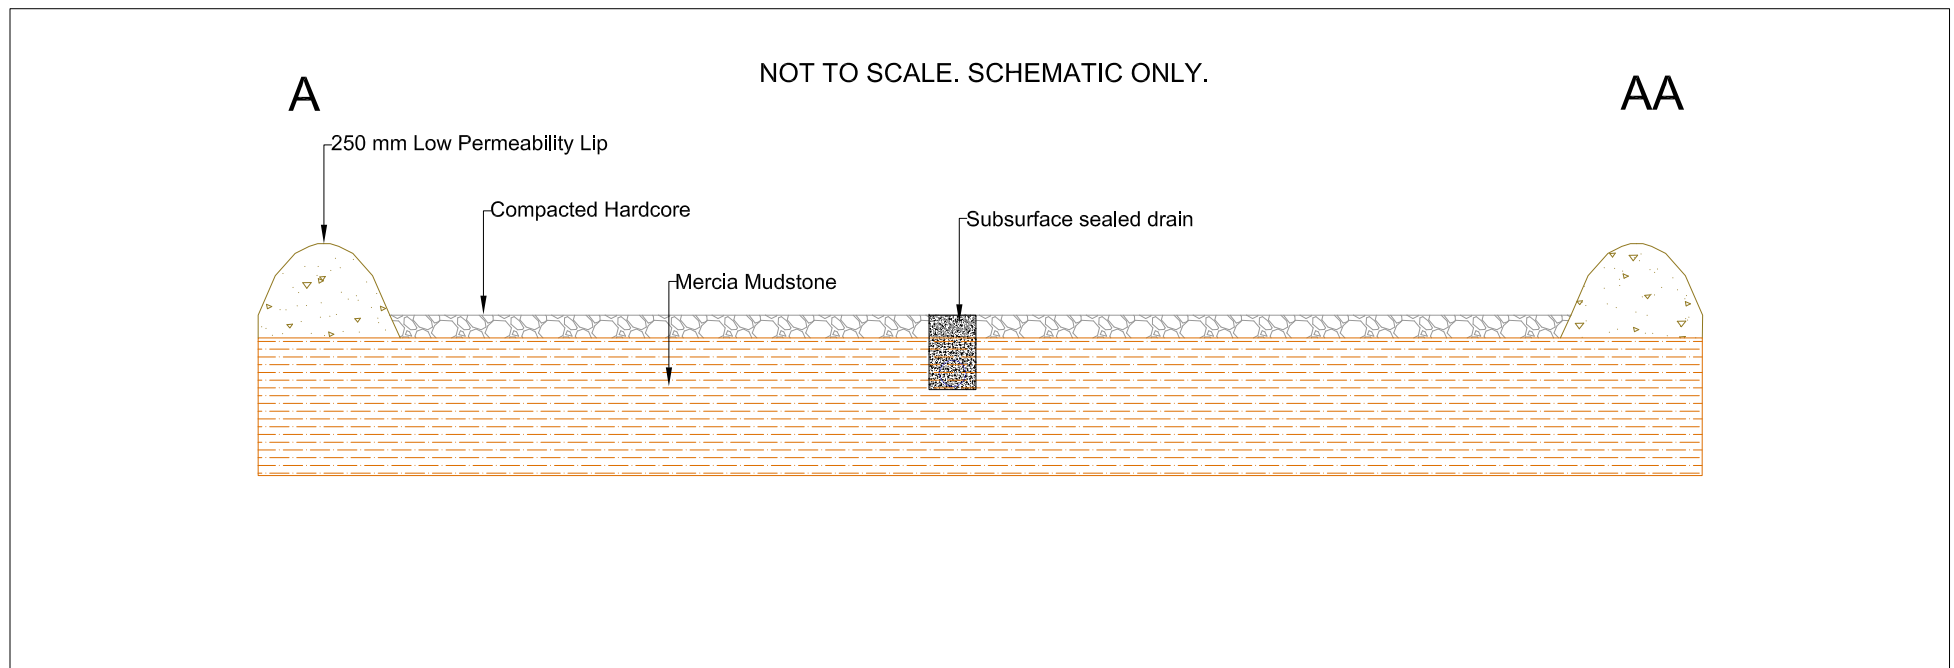

Rev.	Details	Drawn Chkd.	Date
------	---------	----------------	------

Project
193443
Cromhall Quarry

Title
Drainage Layout Plan

AA Environmental Ltd
Units 4-8
Cholswell Court
Shippon Abingdon
Oxon OX13 6HX

T: (01235) 536042
F: (01235) 523849
info@aae-ltd.co.uk
www.aae-ltd.co.uk

Scale	Date	Mar'20	Drg. No.	Rev.
1:1000@A3	Drawn	Chkd.	193443/D/004	
	KW	EB		