


THIS INFORMATION IS CONFIDENTIAL AND THE PROPERTY OF SIRIUS. IT IS RELEASED ON CONDITION THAT NONE OF THE INFORMATION SHALL BE DISCLOSED TO ANY THIRD PARTY OR REPRODUCED IN WHOLE OR PART WITHOUT THE PRIOR CONSENT IN WRITING OF SIRIUS.

- NOTES**
- KEY**
- ENVIRONMENTAL PERMIT BOUNDARY
 - ↘ DRAINAGE CHANNEL
 - ↘ FALL DIRECTION ARROWS
 - SS SEALED SUMP
 - FR FULL RETENTION CLASS 1 SEPARATOR
 - BS BYPASS SEPARATOR FOR SUSPENDED SOLIDS CONTROL
 - WATER COLLECTION AREA

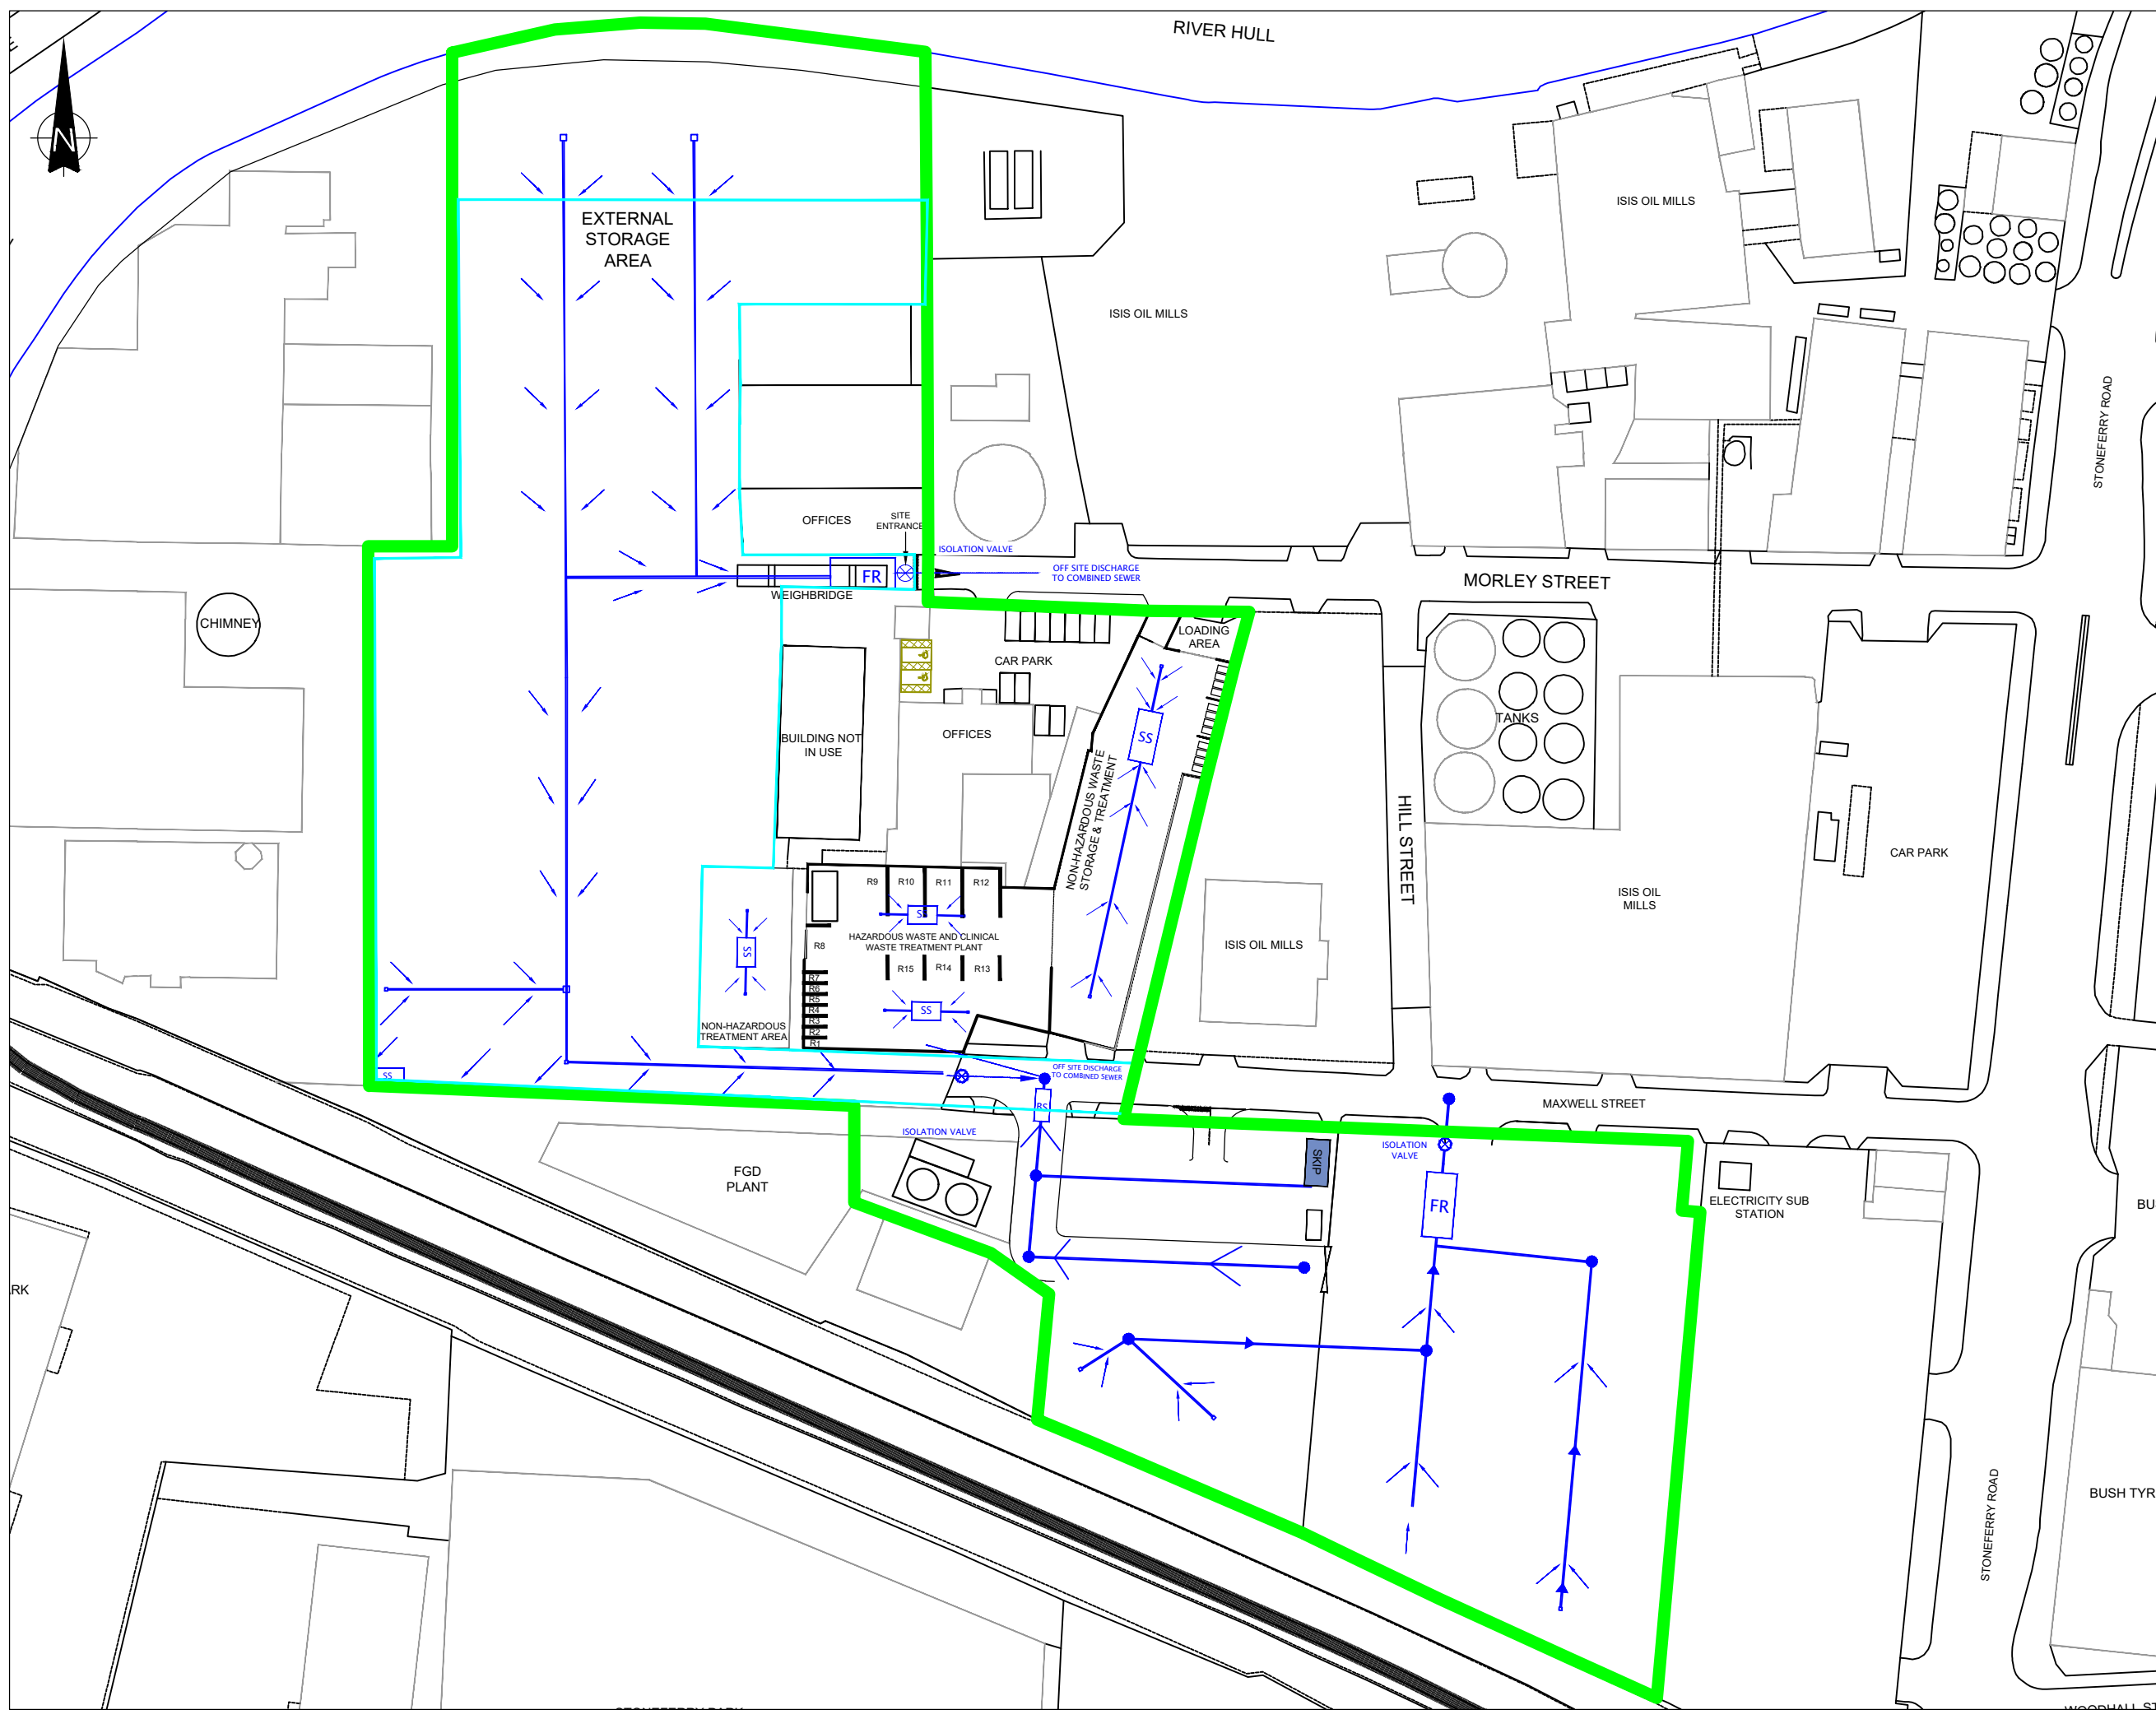

REV	DESCRIPTION	DATE	BY

CLIENT

Mytum & Selby
Waste Recycling

MYTUM & SELBY WASTE RECYCLING LIMITED
MILL CROSS QUARRY
GARDEN LANE
SHERBURN IN ELMET
LEEDS LS25 6AT
TELEPHONE: 01977 683570
EMAIL: enquiries@mytumwaste.com

sirius Environmental

The Beacon Centre for Enterprise, Dafen, Llanelli, SA14 8LQ, 01554 780 544

JOB TITLE
HULL WASTE RECYCLING FACILITY
ENVIRONMENTAL PERMIT VARIATION
APPLICATION

DRAWING TITLE
INDICATIVE DRAINAGE LAYOUT

DRAWN	DATE	APPROVED	DATE
D.R	24/06/24	D.T	24/06/24

SCALE	SHEET	DRAWING NUMBER	REVISION
1:1,000	A3L	MS1037/08/04	0