



# CHERTSEY STW

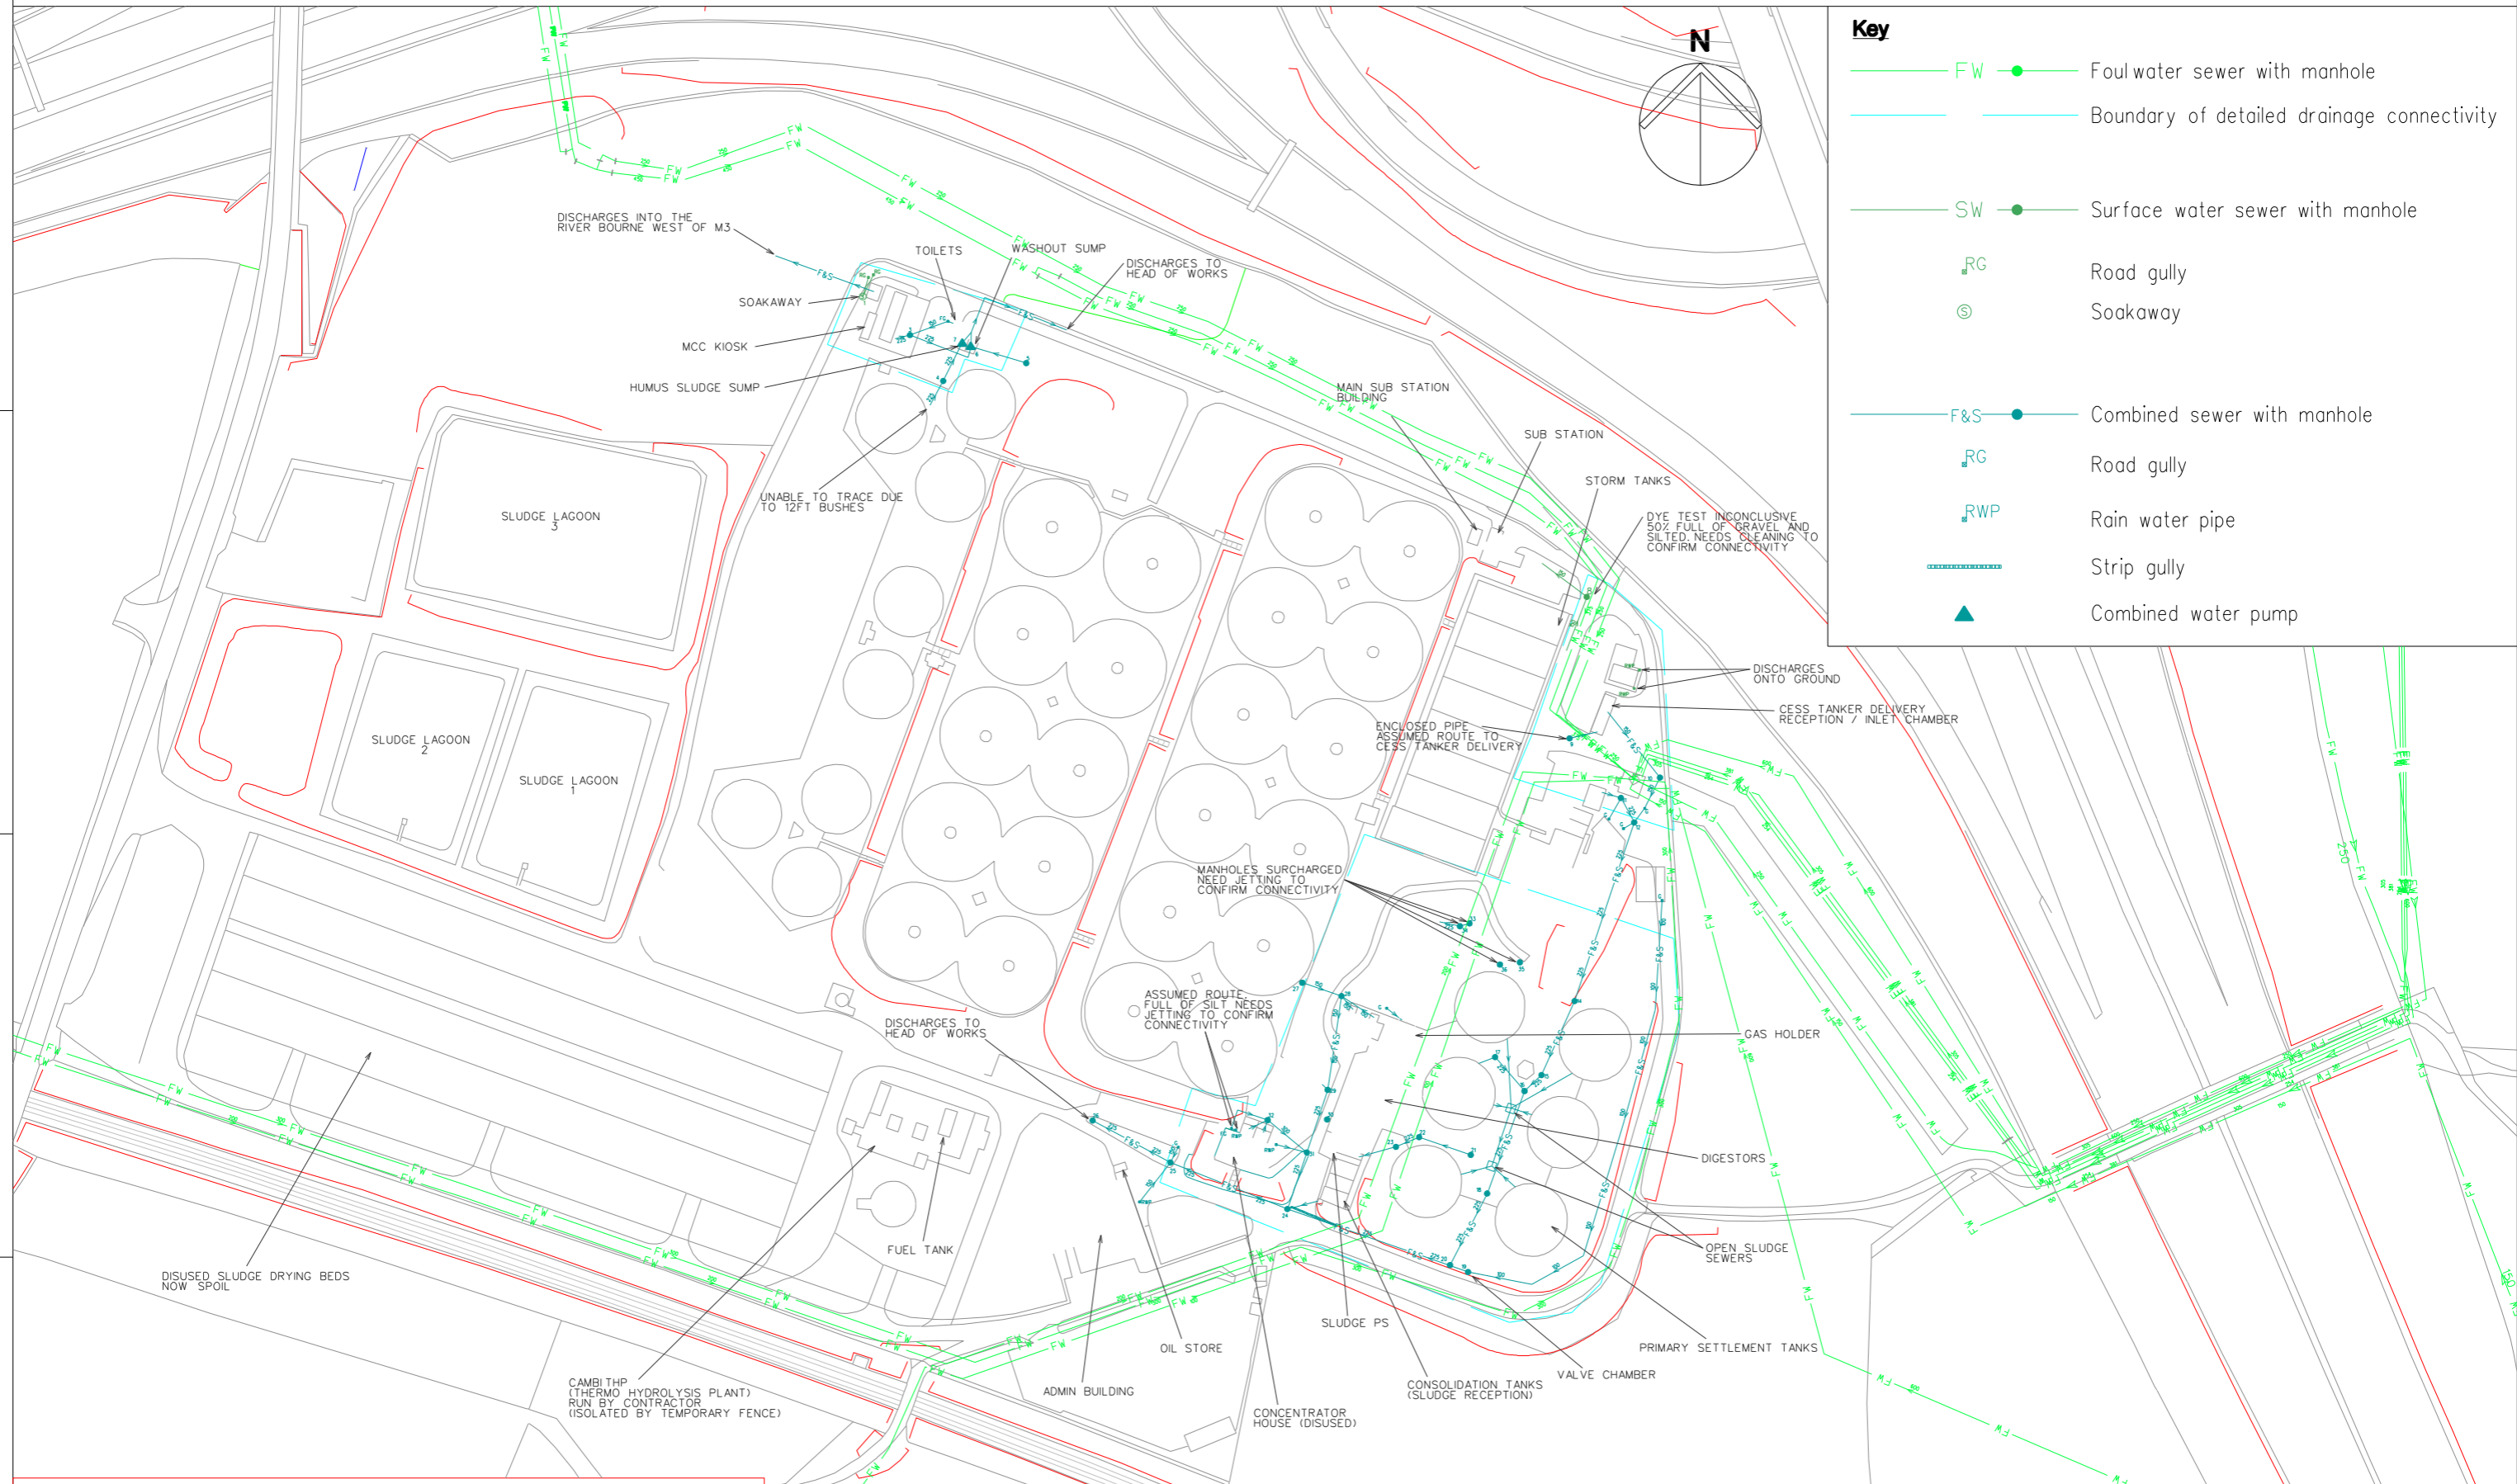

UNCONTROLLED WHEN PRINTED  
DRAWING UNAPPROVED BY OPERATIONS

© COPYRIGHT : UNAUTHORISED REPRODUCTION PROHIBITED.  
BASED ON THE ORDNANCE SURVEY MAP WITH THE SANCTION  
OF H.M. STATIONERY OFFICE - LICENCE No. 100019345.

Iss	Description	Drawn	Chkd	Appd	Date
A	FIRST ISSUE - CREATED FROM WERM ACD	JM	DS	PR	30/04/2010

**TECHNICAL INFORMATION**  
  
 Clearwater Court  
 Vastern Road  
 Reading RG1 8DB

**Drawing Title:**  
**DRAINAGE PLAN**

<b>Location / Town:</b> CHERTSEY	<b>Location Code:</b> CHERS1ZZ	<b>OS Reference:</b> TQ013674
<b>Drawing No.:</b> CHERS1ZZ-DPL-001	<b>Scale:</b> 1:1000	<b>Sheet Size:</b> A3
		<b>Rev:</b> A