


# Part C2.5 4b Site Plan

## BARN FARM, NAVENBY, LINCOLN LN5 0LN

EPR/FP3739UW

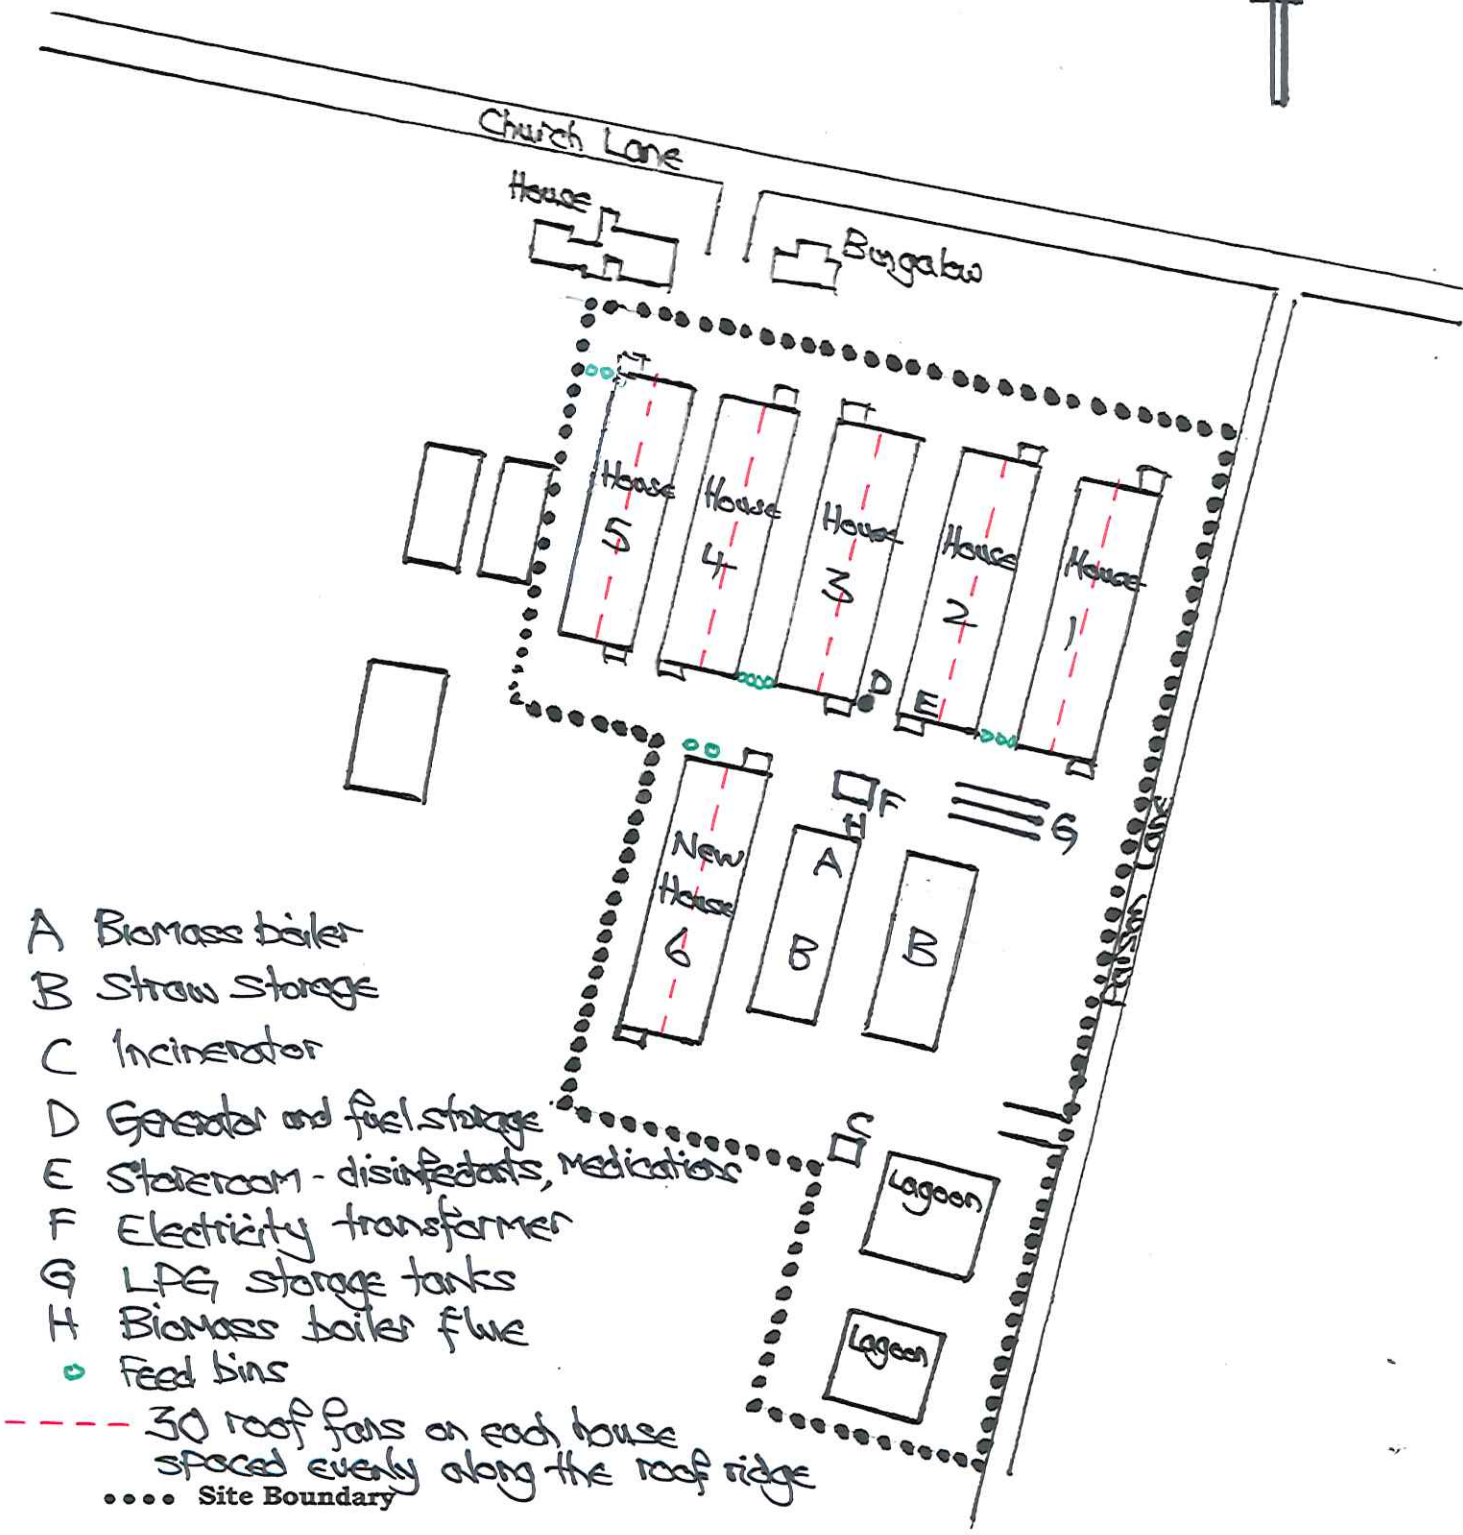

scale 1:3500