

Egdon Resources U.K. Limited

Standard Rules SR 2015 No.1

Environmental Permit Application

North Kelsey Wellsite


Site Plans



April 2020



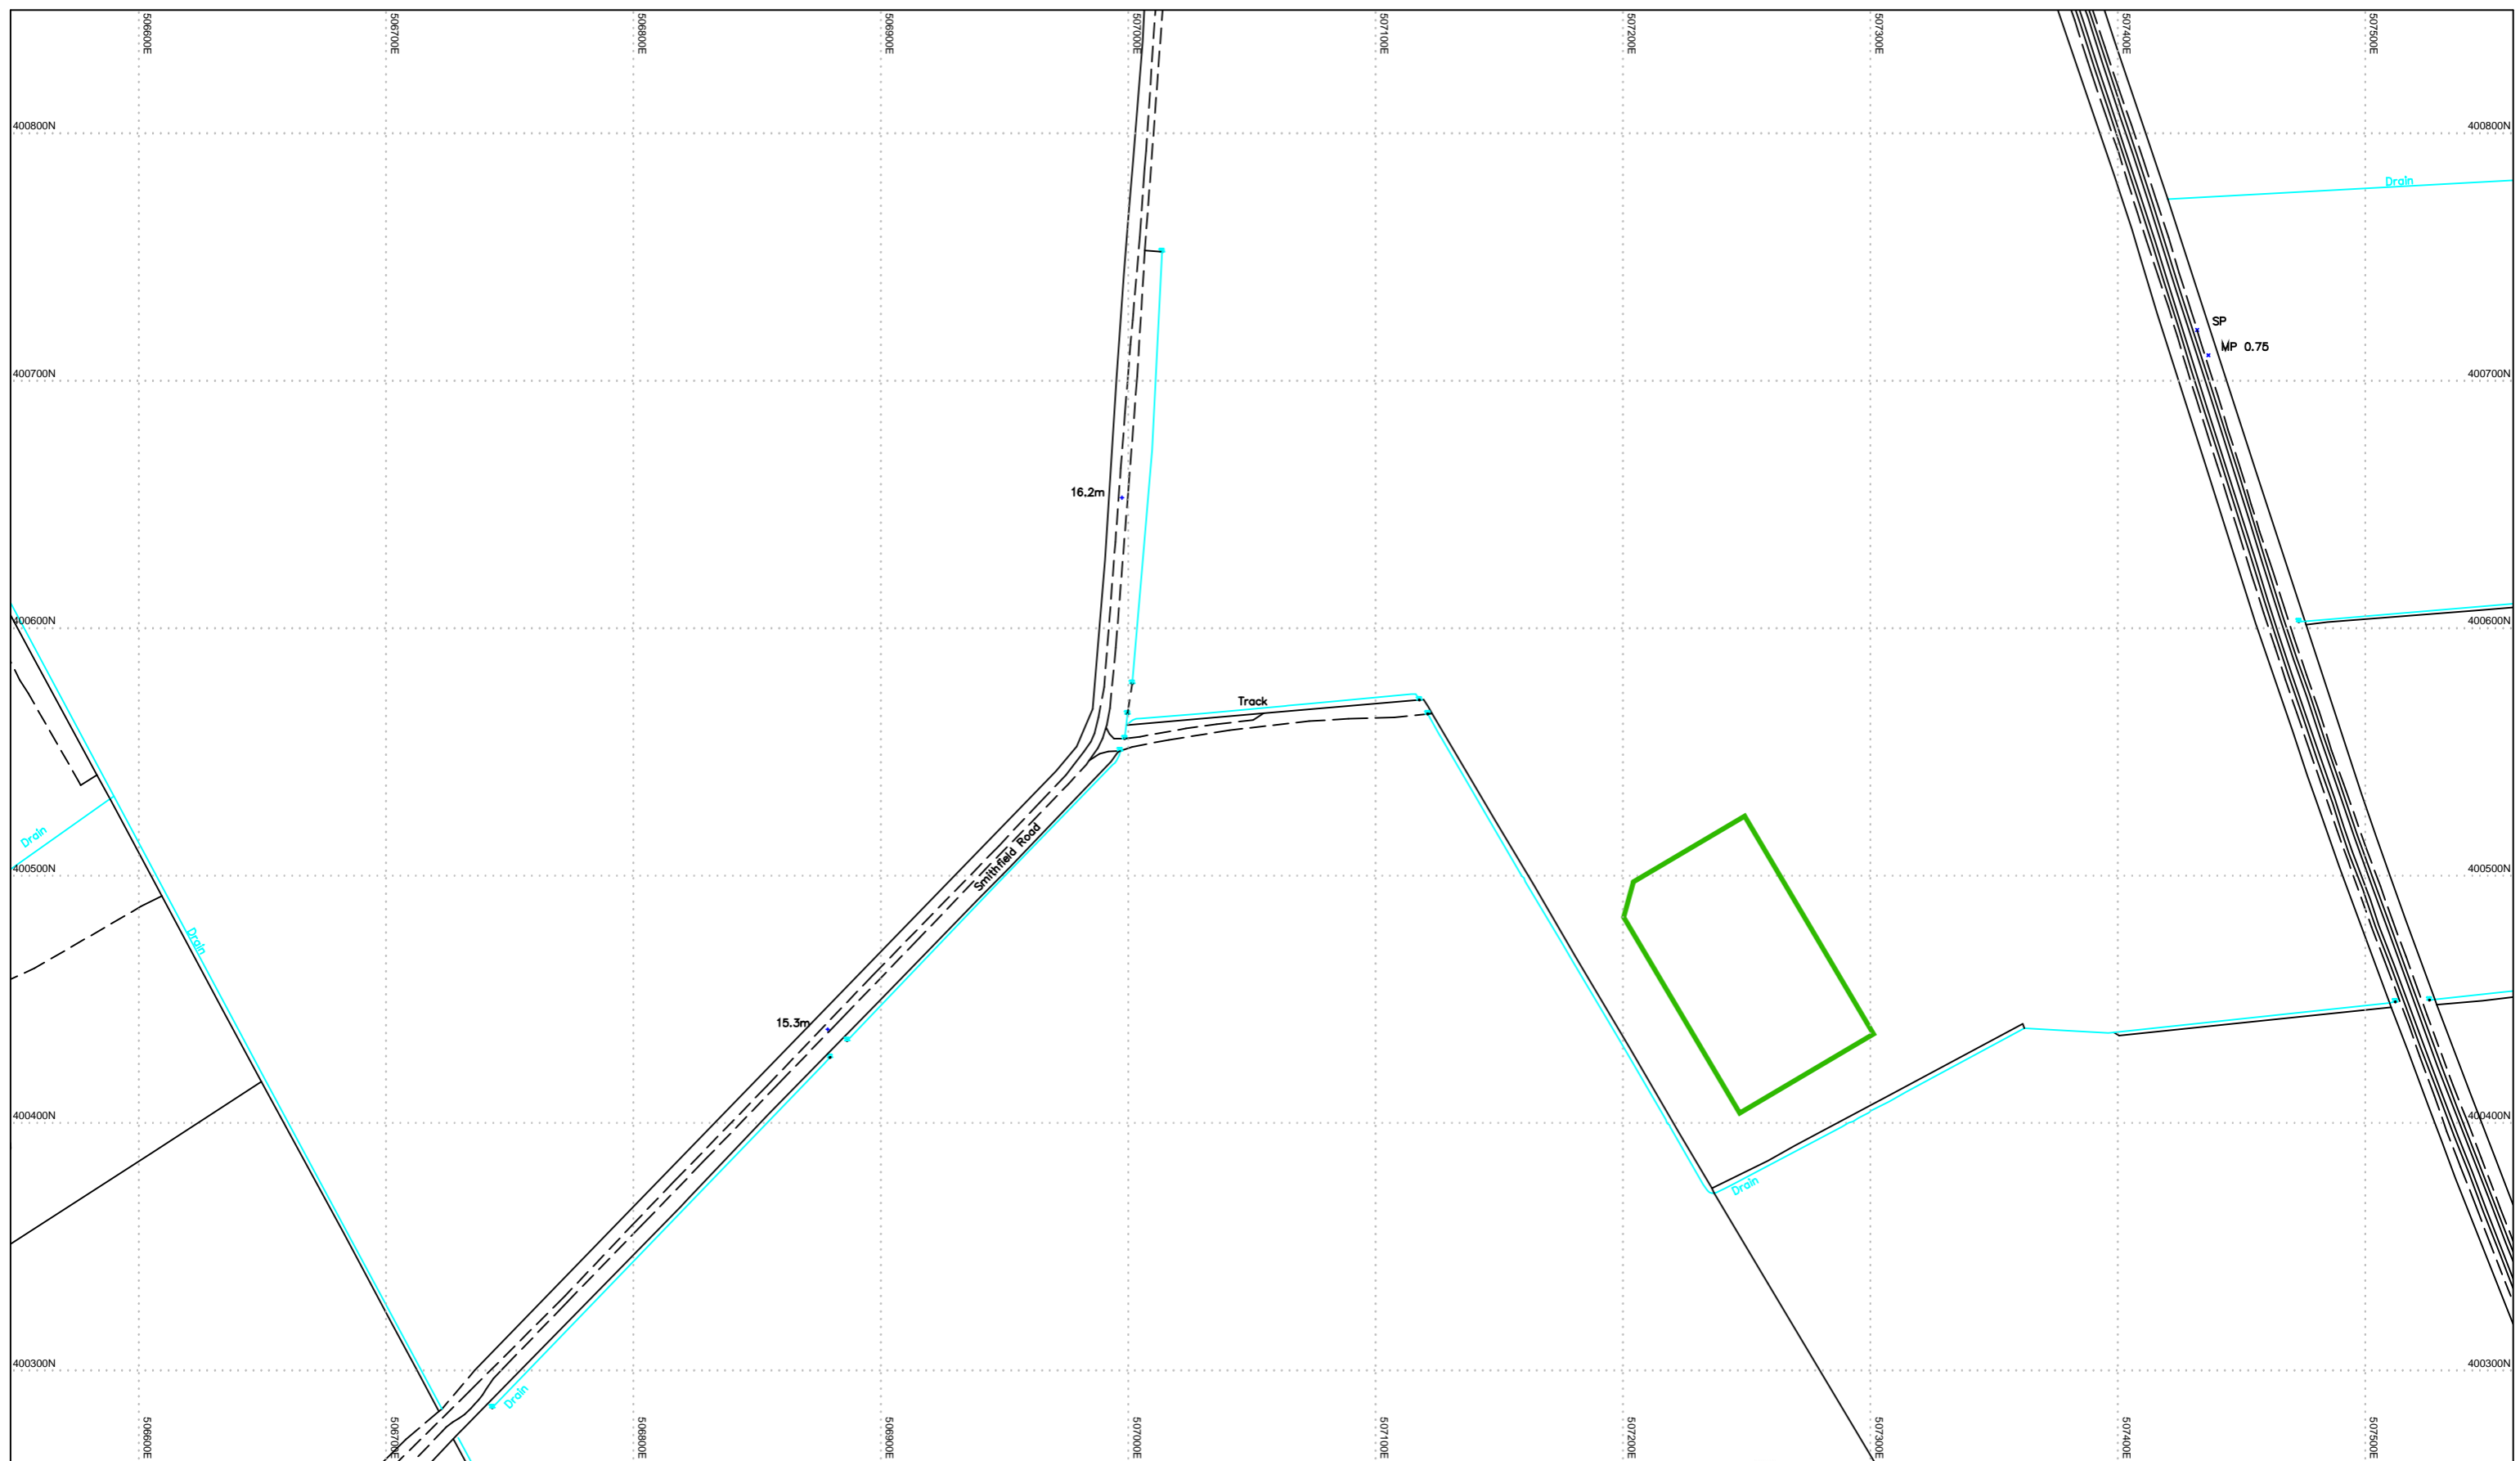

*****Page Left Blank Intentionally*****



KEY:
 PERMIT BOUNDARY 
 WATER FEATURES (PONDS, DRAINS) 

THE ORDNANCE SURVEY DATA ON THIS PLAN HAS BEEN REPRODUCED FROM ORDNANCE SURVEY © BY PERMISSION OF ORDNANCE SURVEY © ON BEHALF OF THE CONTROLLER OF HER MAJESTY'S STATIONERY OFFICE. © CROWN COPYRIGHT 2019. ALL RIGHTS RESERVED. LICENCE No. 100022432



REVISION HISTORY			
0	APR20	JF	FIRST ISSUE
			DETAILS
REV	DATE	BY	

SITE: NORTH KELSEY, LINCOLNSHIRE

PROJECT: ENVIRONMENTAL PERMIT APPLICATION

TITLE: SITE LOCATION PLAN


CLIENT: EGDON RESOURCES U.K. LIMITED



FROM CONCEPTION TO COMPLETION
 ZETLAND GROUP LIMITED
 THE INNOVATION CENTRE, WINDLETHAM BUSINESS PARK, REDCAR, TS10 5SH
 T: +44(0)1642 777726 E: info@zetlandgroup.com W: www.zetlandgroup.com
 Registered in England No. 0266495 Registered office: The Innovation Centre, Windletham Business Park, Redcar, TS10 5SH

THIS DOCUMENT IS THE PROPERTY OF ZETLAND GROUP LIMITED. IT CONTAINS PROPRIETARY AND CONFIDENTIAL INFORMATION WHICH MUST NOT BE DUPLICATED, USED OR DISCLOSED OTHER THAN AS EXPRESSLY AUTHORISED BY ZETLAND GROUP LIMITED OR ITS REPRESENTATIVE © 2020

Scale: 1:2,500
 Size: A3
 Sheet: 1 of 1
 DWG. No: ZG-ER-NK-EPR-02

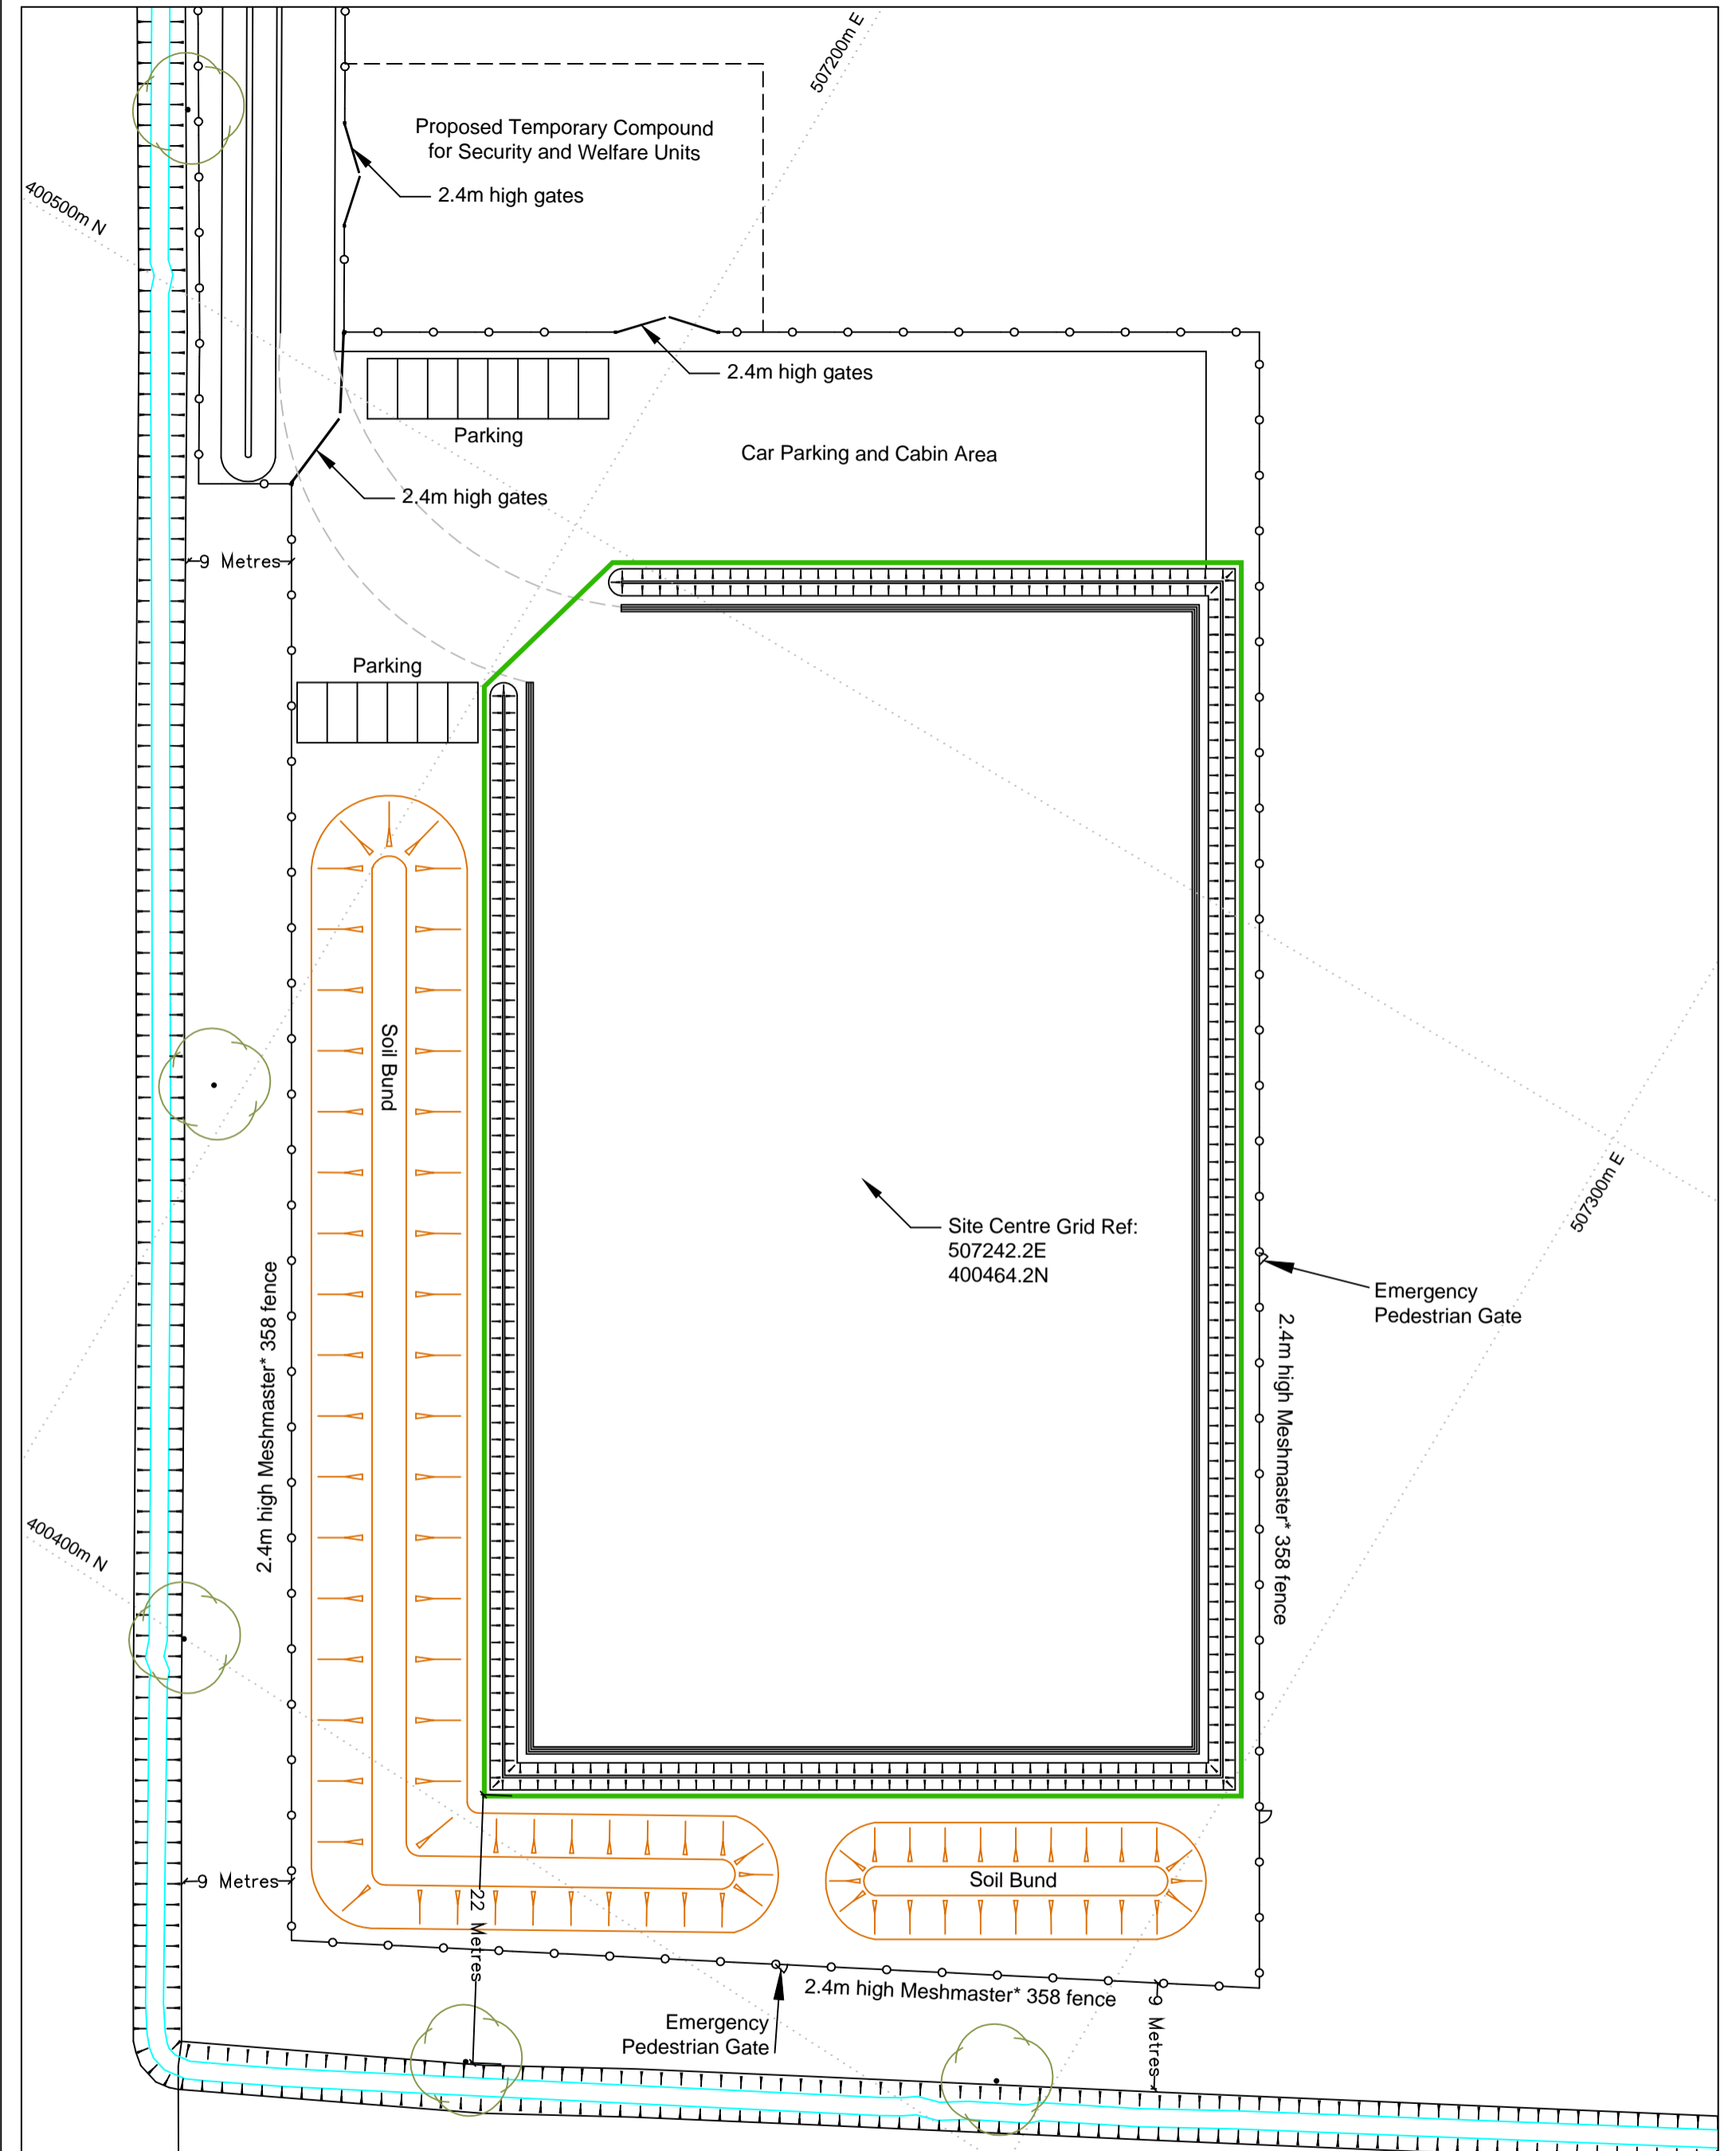

KEY:

PERMIT BOUNDARY	
WATER FEATURES (PONDS, DRAINS)	
SECURITY FENCING (2.4M MESHMASTER)	
TREE	

THE ORDNANCE SURVEY DATA ON THIS PLAN HAS BEEN REPRODUCED FROM ORDNANCE SURVEY © BY PERMISSION OF ORDNANCE SURVEY © ON BEHALF OF THE CONTROLLER OF HER MAJESTY'S STATIONARY OFFICE. © CROWN COPYRIGHT 2019. ALL RIGHTS RESERVED. LICENCE No. 100022432

KEY:

EMERGENCY PEDESTRIAN GATE POSITIONS ARE INDICATIVE. EACH GATE WILL BE POSITIONED AT A SUITABLE LOCATION ALONG THE PERIMETER OF THE CORRESPONDING FENCE

REVISION HISTORY			
0	OCT19	JF	FIRST ISSUE
			DETAILS

ZETLAND GROUP
FROM CONCEPTION TO COMPLETION

ZETLAND GROUP LIMITED
THE INNOVATION CENTRE, KIRKLEATHAM BUSINESS PARK, REDCAR, TS10 5SH
T: +44(0)1642 777726 E: info@zetlandgroup.com W: www.zetlandgroup.com
Registered in England No. 0826498. Registered office: The Innovation Centre, Kirkleatham Business Park, Redcar, TS10 5SH

THIS DOCUMENT IS THE PROPERTY OF ZETLAND GROUP LIMITED. IT CONTAINS PROPRIETARY AND CONFIDENTIAL INFORMATION WHICH MUST NOT BE DUPLICATED, USED OR DISCLOSED OTHER THAN AS EXPRESSLY AUTHORISED BY ZETLAND GROUP LIMITED OR ITS REPRESENTATIVE © 2019

SITE:	NORTH KELSEY, LINCOLNSHIRE
PROJECT:	ENVIRONMENTAL PERMIT APPLICATION
TITLE:	PERMIT BOUNDARY PLAN
CLIENT:	EGDON RESOURCES U.K. LIMITED
Scale:	1:500
Size:	A3
Sheet:	1 of 1
DWG. No.:	ZG-ER-NK-EPR-01