


Legend

 Installation Boundary

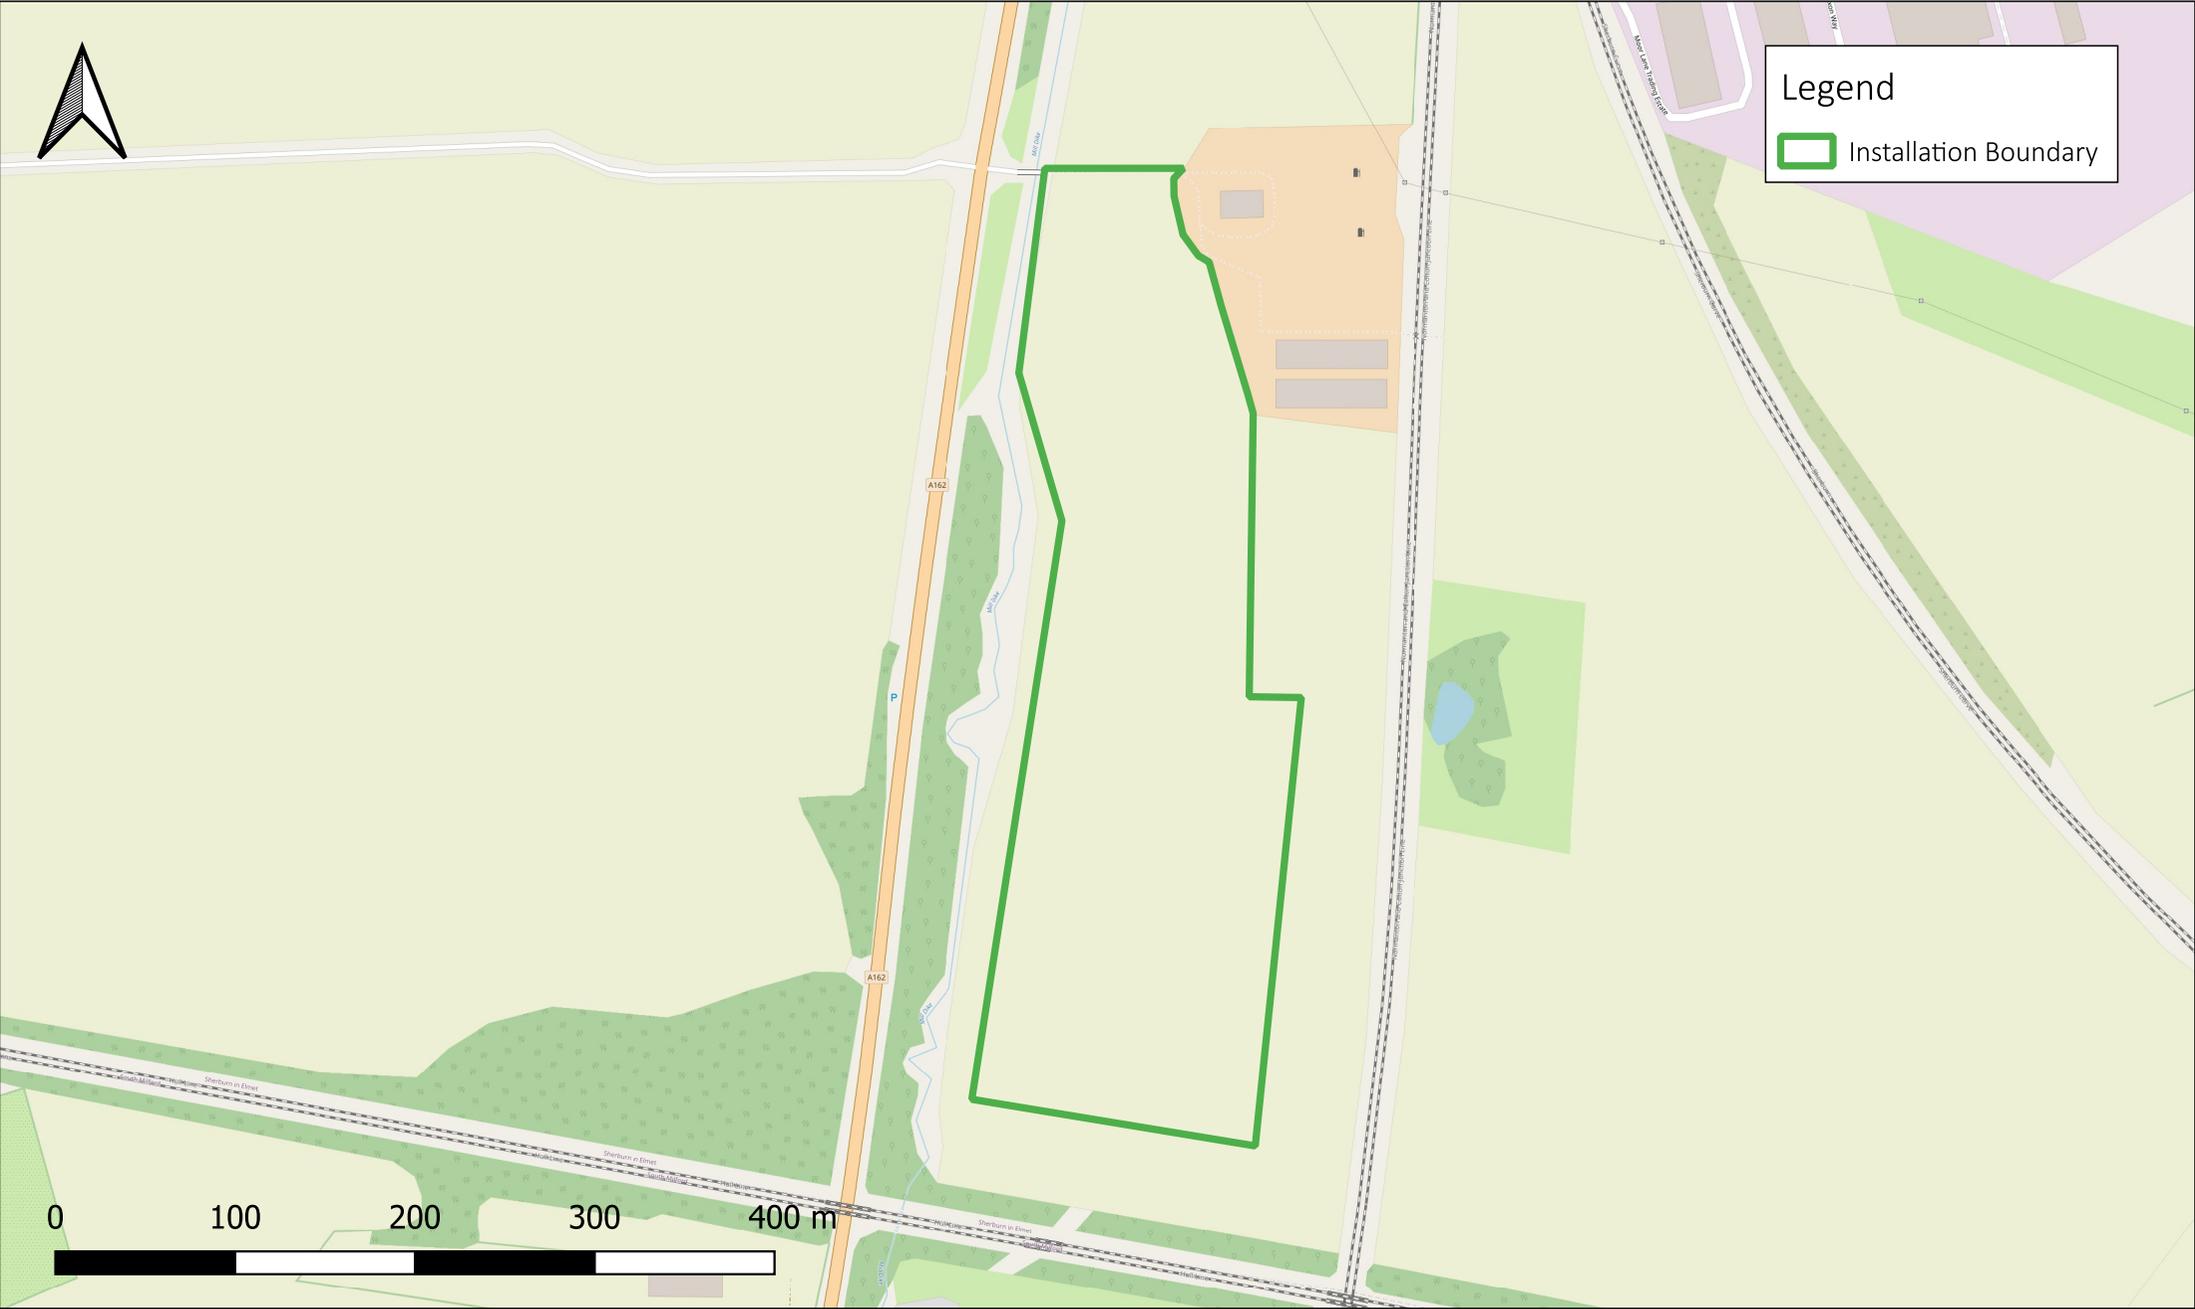

Project Number: SOL_25_P007_ENG
Doc Ref: Annex B - Site Plans
Map Title: Installation Boundary
Date: 26/03/2025
Drawn by: RM
Checked by: EH

Site Address:
Land East of A162, Halstow Energy AD Facility
Low Farm
South Milford
Sherburn in Elmet
LS25 6FW

1. Do not scale off this drawing
2. All dimensions to be confirmed on site
3. This drawing is copyright of Sol Environment Ltd
4. This drawing is to be read in conjunction with relevant consultant drawings and specifications
5. QMS Reference: QMS_7.5.39_TEM - Template - GIS Drawing - Horizontal v1



a: Unit 5.3 The Paintworks, Bath Road, Bristol, BS4 3EH
w: www.sol-environment.co.uk
e: enquiries@sol-environment.co.uk
t: 01684 572727