




KEY

- Soil Wash Plant Activity Area
- Concrete Handstanding
- Surface Water Run-off
- Concrete Collection Sump
- Subsurface Overflow Pipe

Notes:

- The concrete sump includes a float valve for level control via overflow pipe, directing flow to the clay lined lagoon.

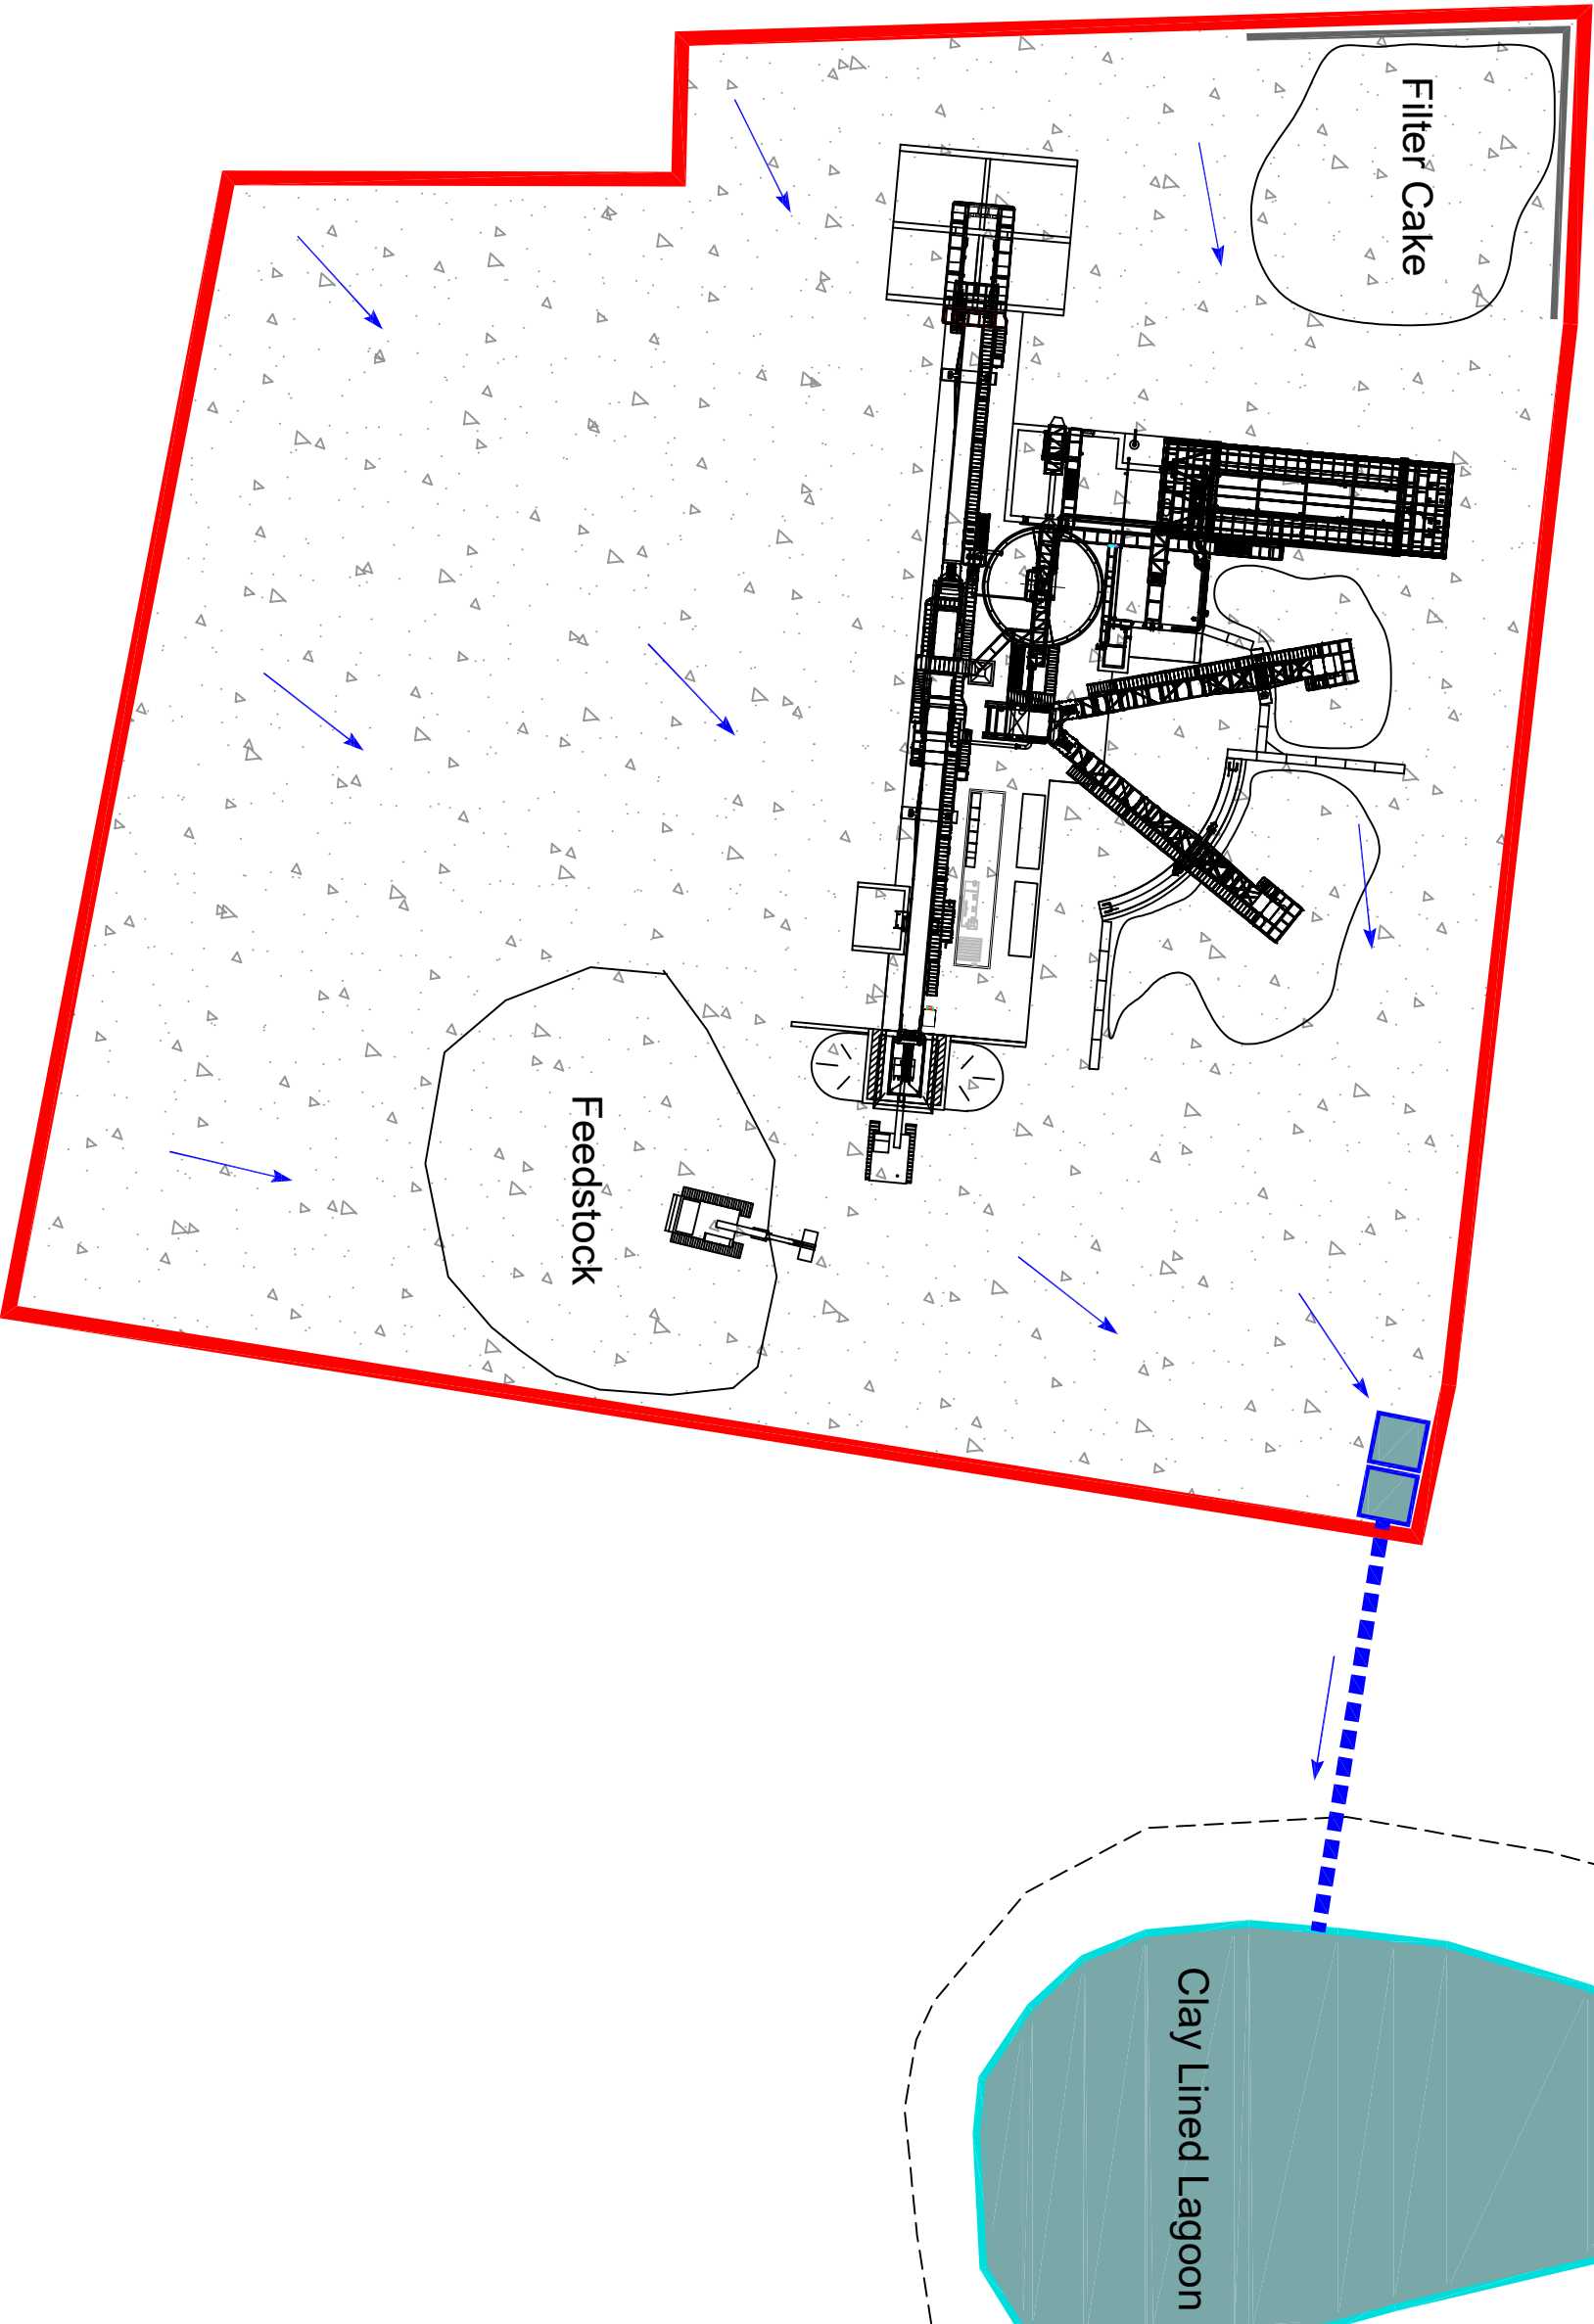

Rev.	Details	Drawn	Date
		CHKD.	

Project
213461
Reach Lane Quarry Landfill
Rech Lane Quarry, Bryants Lane
Bedfordshire LU7 0AL

Title
Drainage Plan



AA Environmental Ltd
Units 4/8
Chiswell Court
Shippon Abington
Oxon OX13 6HX
T: (01235) 536042
F: (01235) 523949
info@aae-ltd.co.uk
www.aae-ltd.co.uk

Scale	Date	Dwg. No.	Rev.
1:500@A3	Sept'25	213461/D/006	A
Drawn	Chkd.		
SM	EB		