

GAP Permit Boundary - Nest Road



This Plan includes the following Licensed Data: OS MasterMap Black and White PDF Location Plan by the Ordnance Survey National Geographic Database and incorporating surveyed revision available at the date of production. Reproduction in whole or in part is prohibited without the prior permission of Ordnance Survey. The representation of a road, track or path is no evidence of a right of way. The representation of features, as lines is no evidence of a property boundary. © Crown copyright and database rights, 2022. Ordnance Survey 0100031673

0m 20m 40m 60m 80m 100m

Scale: 1:1250, paper size: A4

GAPNR_slp_gmp_01.1


GAP Site Location Plan, Nest Road

GRID REF: NZ 27926 62774

Site Address:
GAP Waste Management & Transport
GAP House
Nest Road
Felling Industrial Estate
Gateshead
NE10 0ES



Site Drainage Plan - GAP House

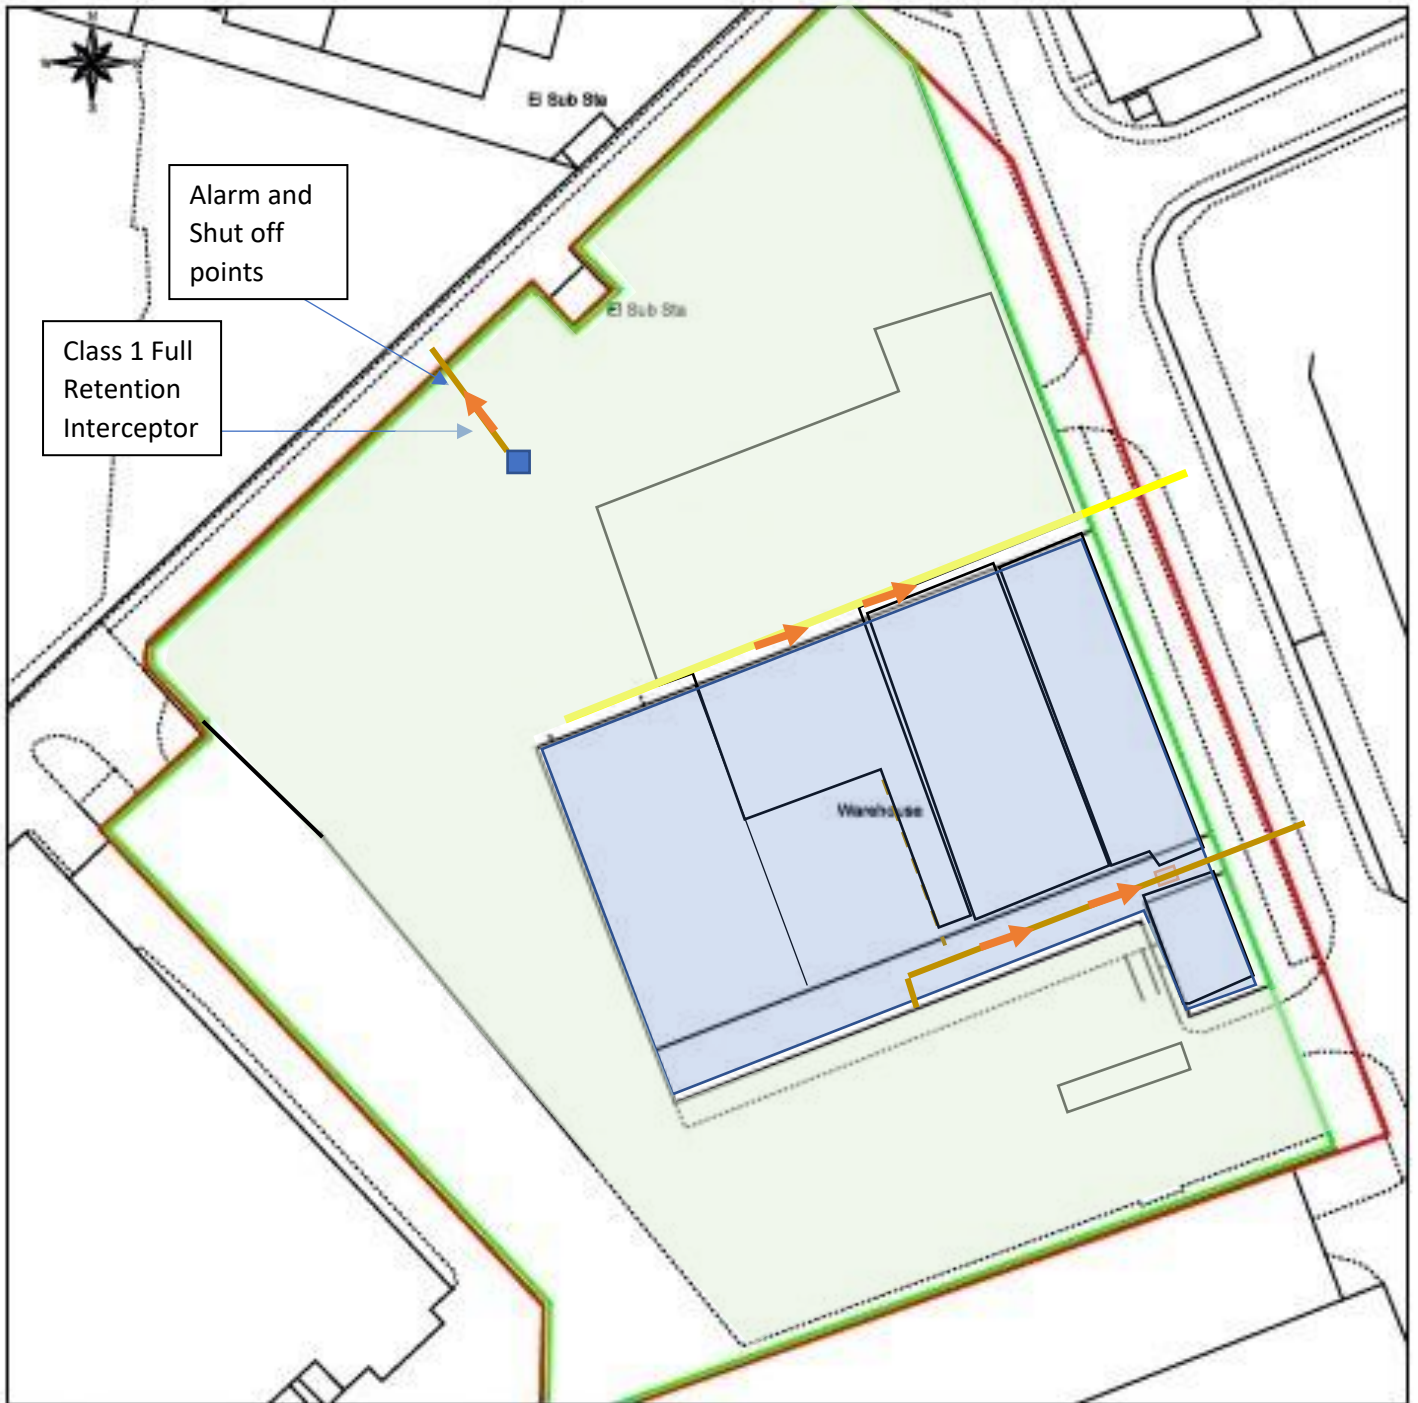

This Plan includes the following Licensed Data: OS Master/Map Black and White

- Permit Area
- GAP Site Ownership
- External Impermeable Surface with Class 1 Full Retention Interceptor
- Internal Impermeable Surface with sealed drainage system
- Foul Drain showing direction of flow to connection— Servicing Kitchen, Toilets and Impermeable surface – Drain shut off and Clay mats will be deployed in the case of Fire Event or flood
- Sealed Surface Water Drain showing direction of flow to connection