


FELTHORPE DRAINAGE PLAN

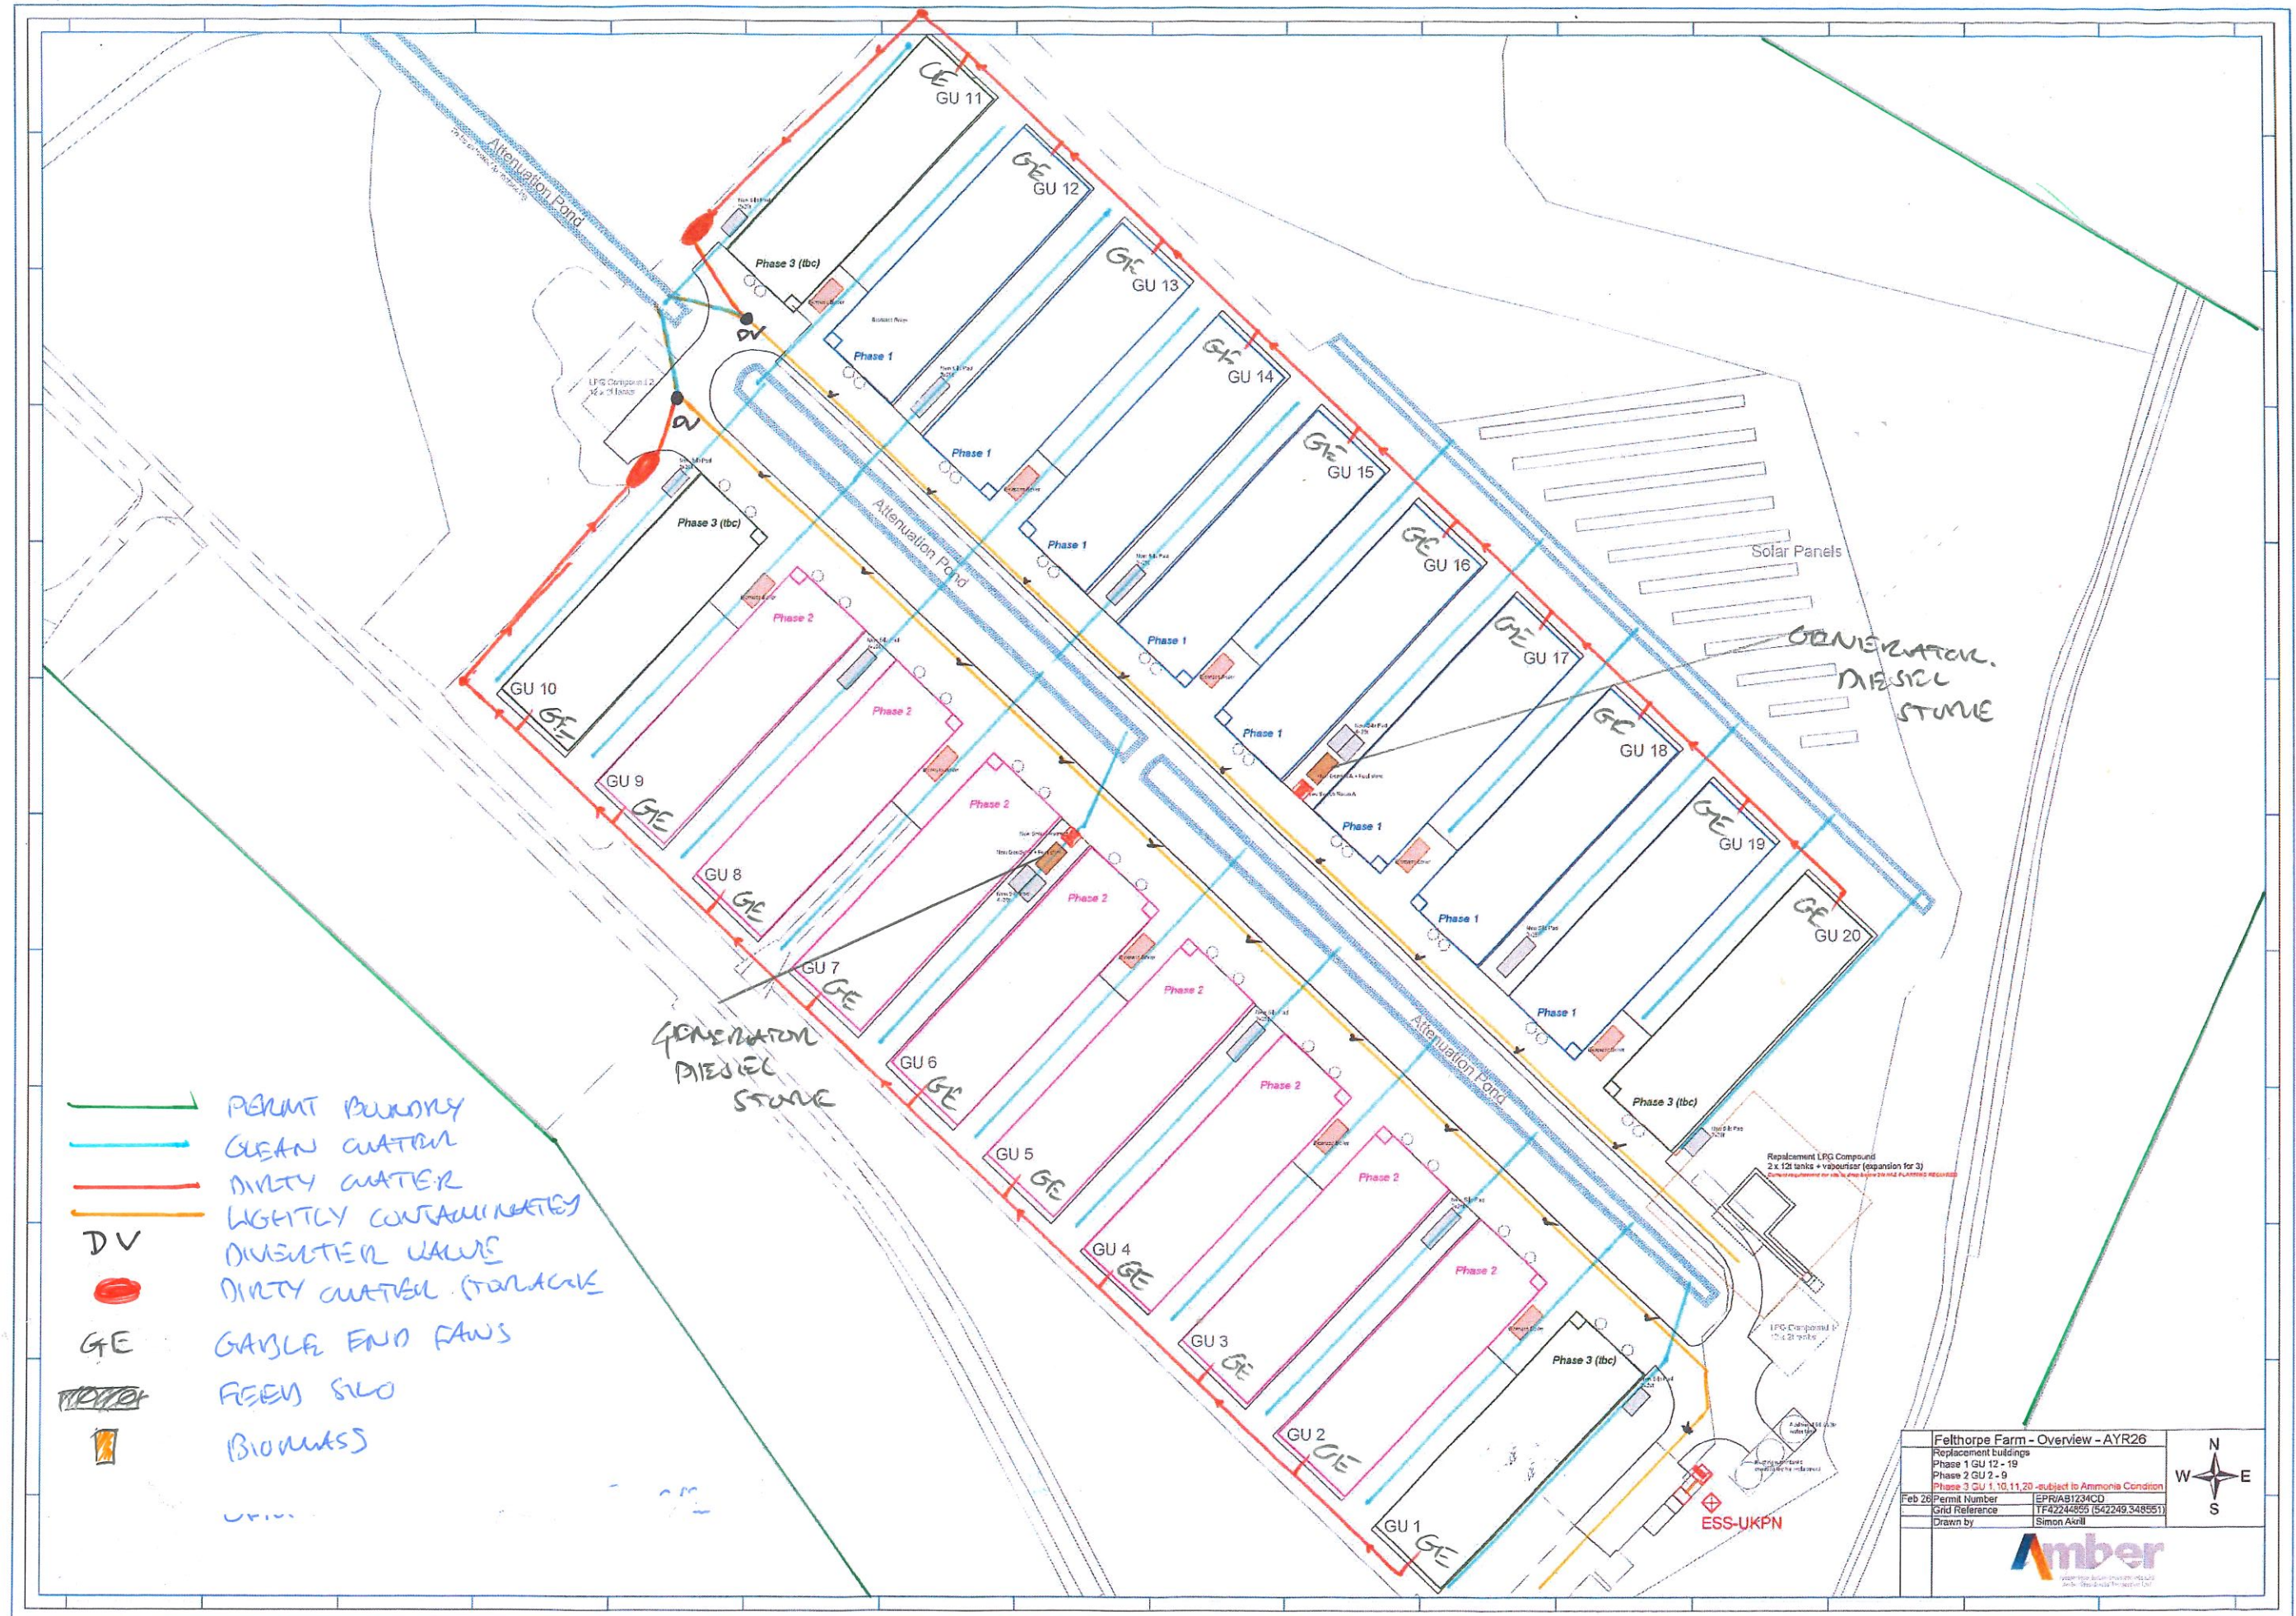

- PERMIT BUNDING
- CLEAN WATER
- DIRTY WATER
- LIGHTLY CONTAMINATED
- DV DIVERTER VALVE
- GE GABLE END FLAP
- FEED SILO
- BIOMASS

Felthorpe Farm - Overview - AYR26	
Replacement buildings	
Phase 1 GU 12 - 19	
Phase 2 GU 2 - 9	
Phase 3 GU 1, 10, 11, 20 - subject to Ammonia Condition	
Feb 26 Permit Number	EPR/AB1234CD
Grid Reference	TF42244855 (542249, 348551)
Drawn by	Simon Axill