


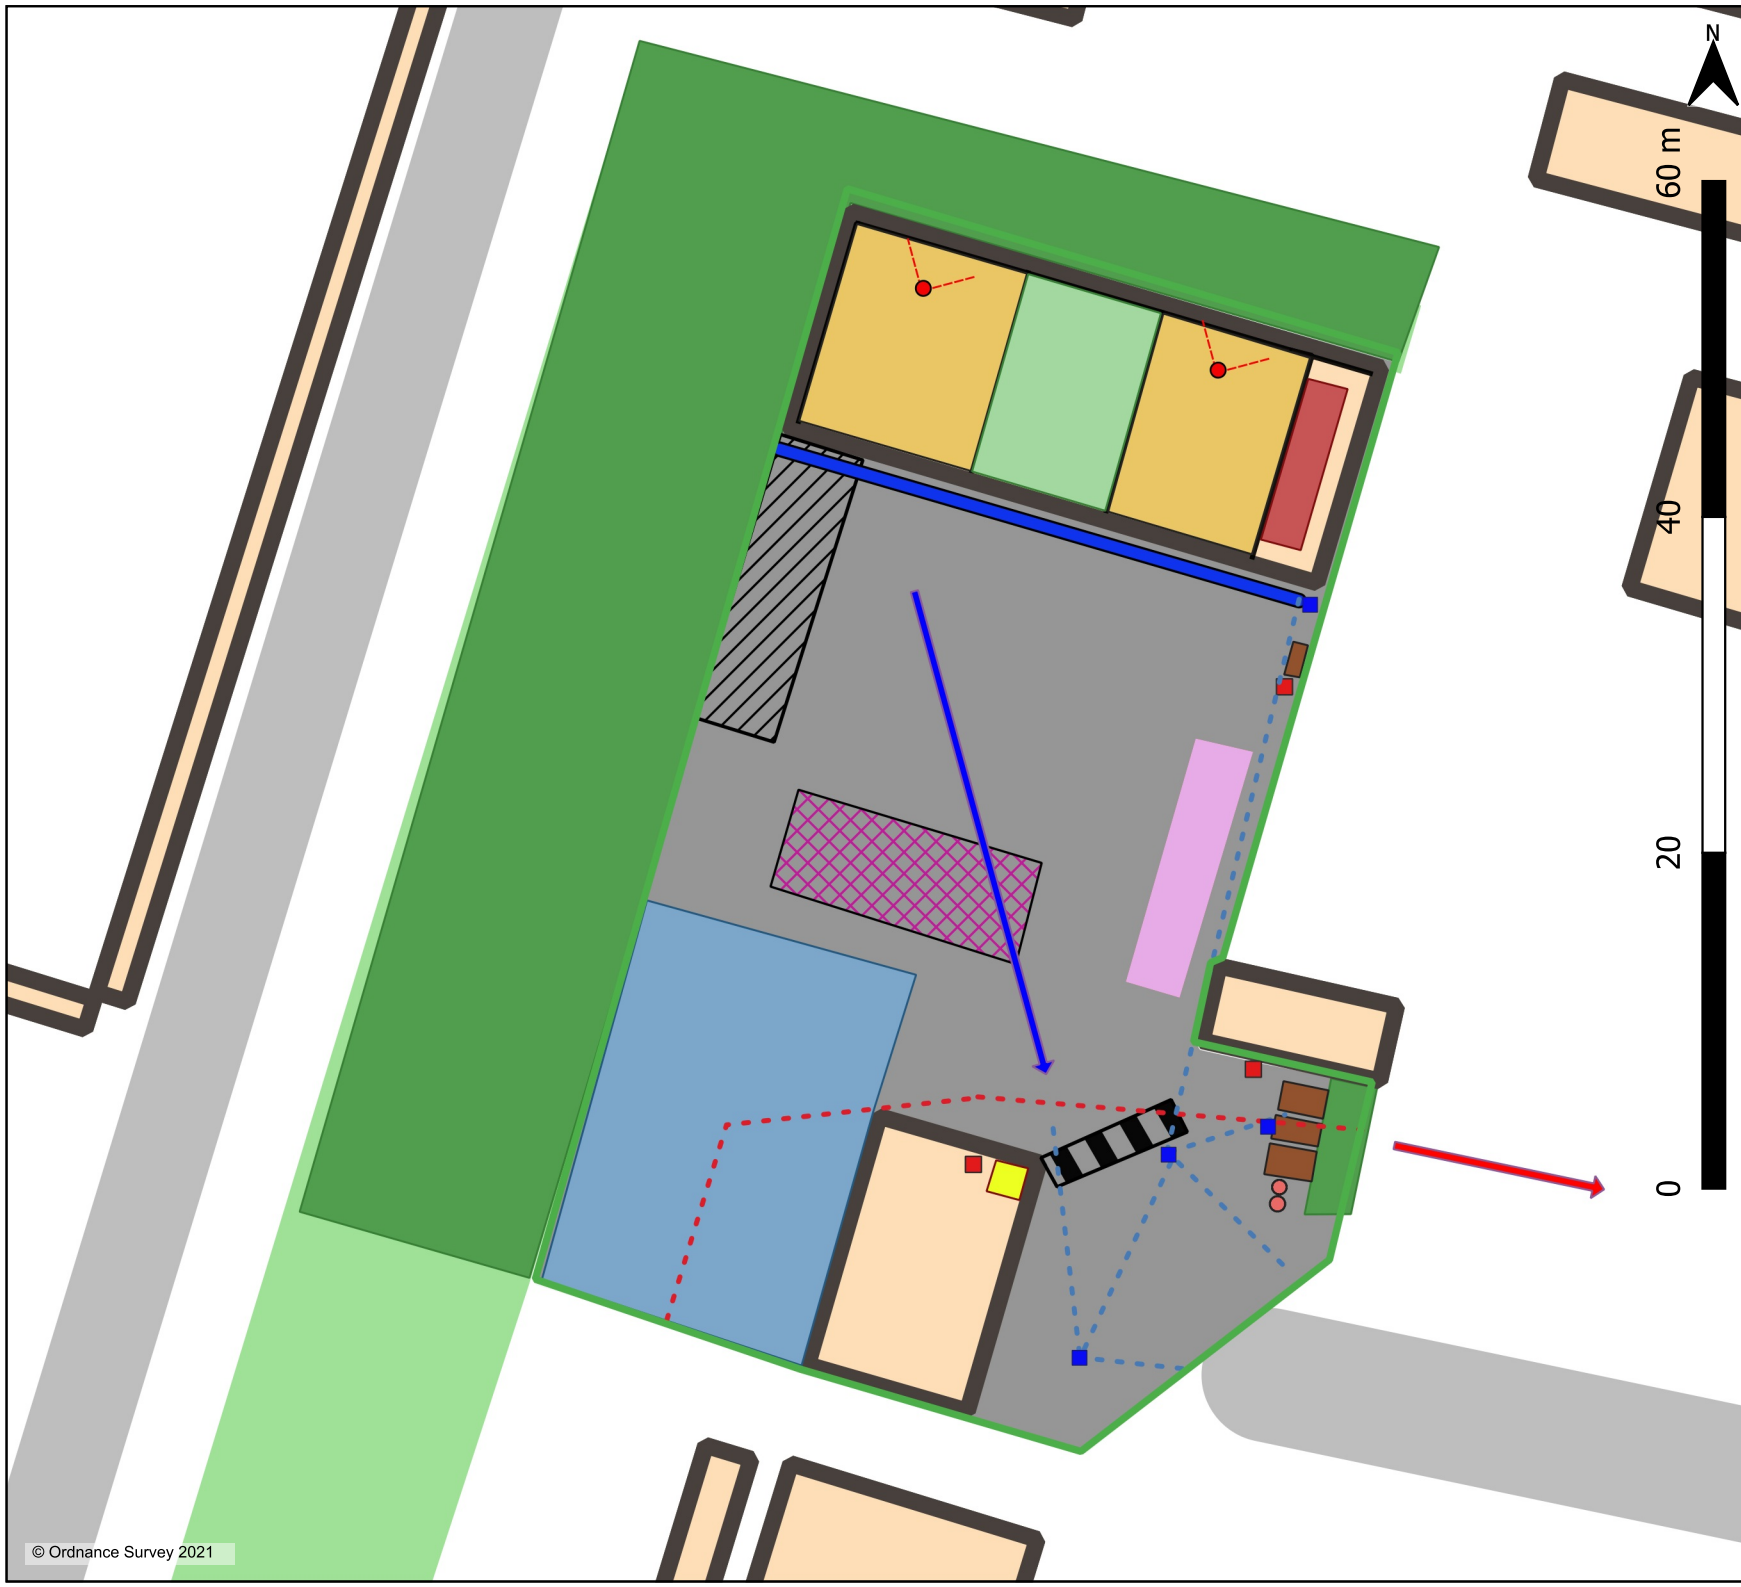

Key:

- Permit boundary
- Impermeable surface
- Hedges & Trees
- Building
- fall of the site
- Foul Drainage direction
- Drainage Run
- foul drainage
- Local storm Drain
- surface water drain
- Foul Surface Drain
- Spill Kit

Project: Bespoke Permit Application	Drawing Title: Drainage Plan
Address: Supergas Industrial Estate Downs Road Depot, Witney, OX29 OSZ	
Ref: K452.3~20~008	Scale: 1:450
Drawn By: JMS	Date: 2026-04-17
Revision: Rev A	

