




4

4

1

CLOSE

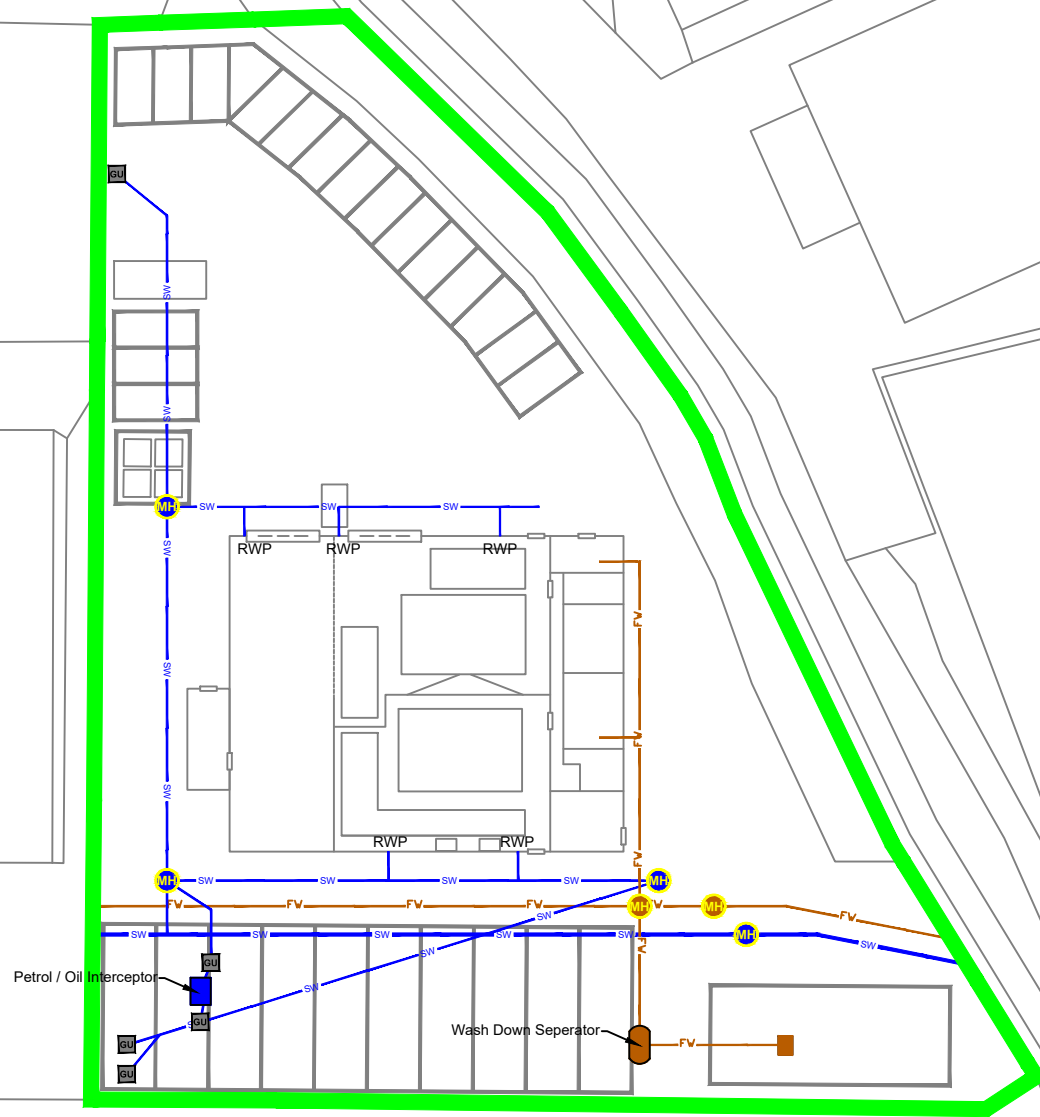

Notes

1. Reproduced from the Ordnance Survey Map with the permission of the Controller of His Majesty's Stationary Office, Crown Copyright and Database Rights 2024
Ordnance Survey 0100031673/100004910.

-  Site Boundary
-  Surface Water Drain
-  Foul Water Drain
-  Surface Water Manhole
-  Foul Manhole
-  Surface Water Gully

Rev	subject	date



Darwen Resource Recovery Park, Lower Eccleshill Road, Darwen, BB3 0RP
Tel: 01254 819700, Fax: 01254 819740, Email: richard.bisset@suez.com

Site Lee Mill Transfer Station	
Title Site Drainage Plan	
Scale 1:500@A3	
Date October 2024	
Drawing Ref Lml-DRN-1024-01	Drawn by JA
	Checked by KH

