


Biomass UK No.4 Limited
Annex A1 - Site Plans

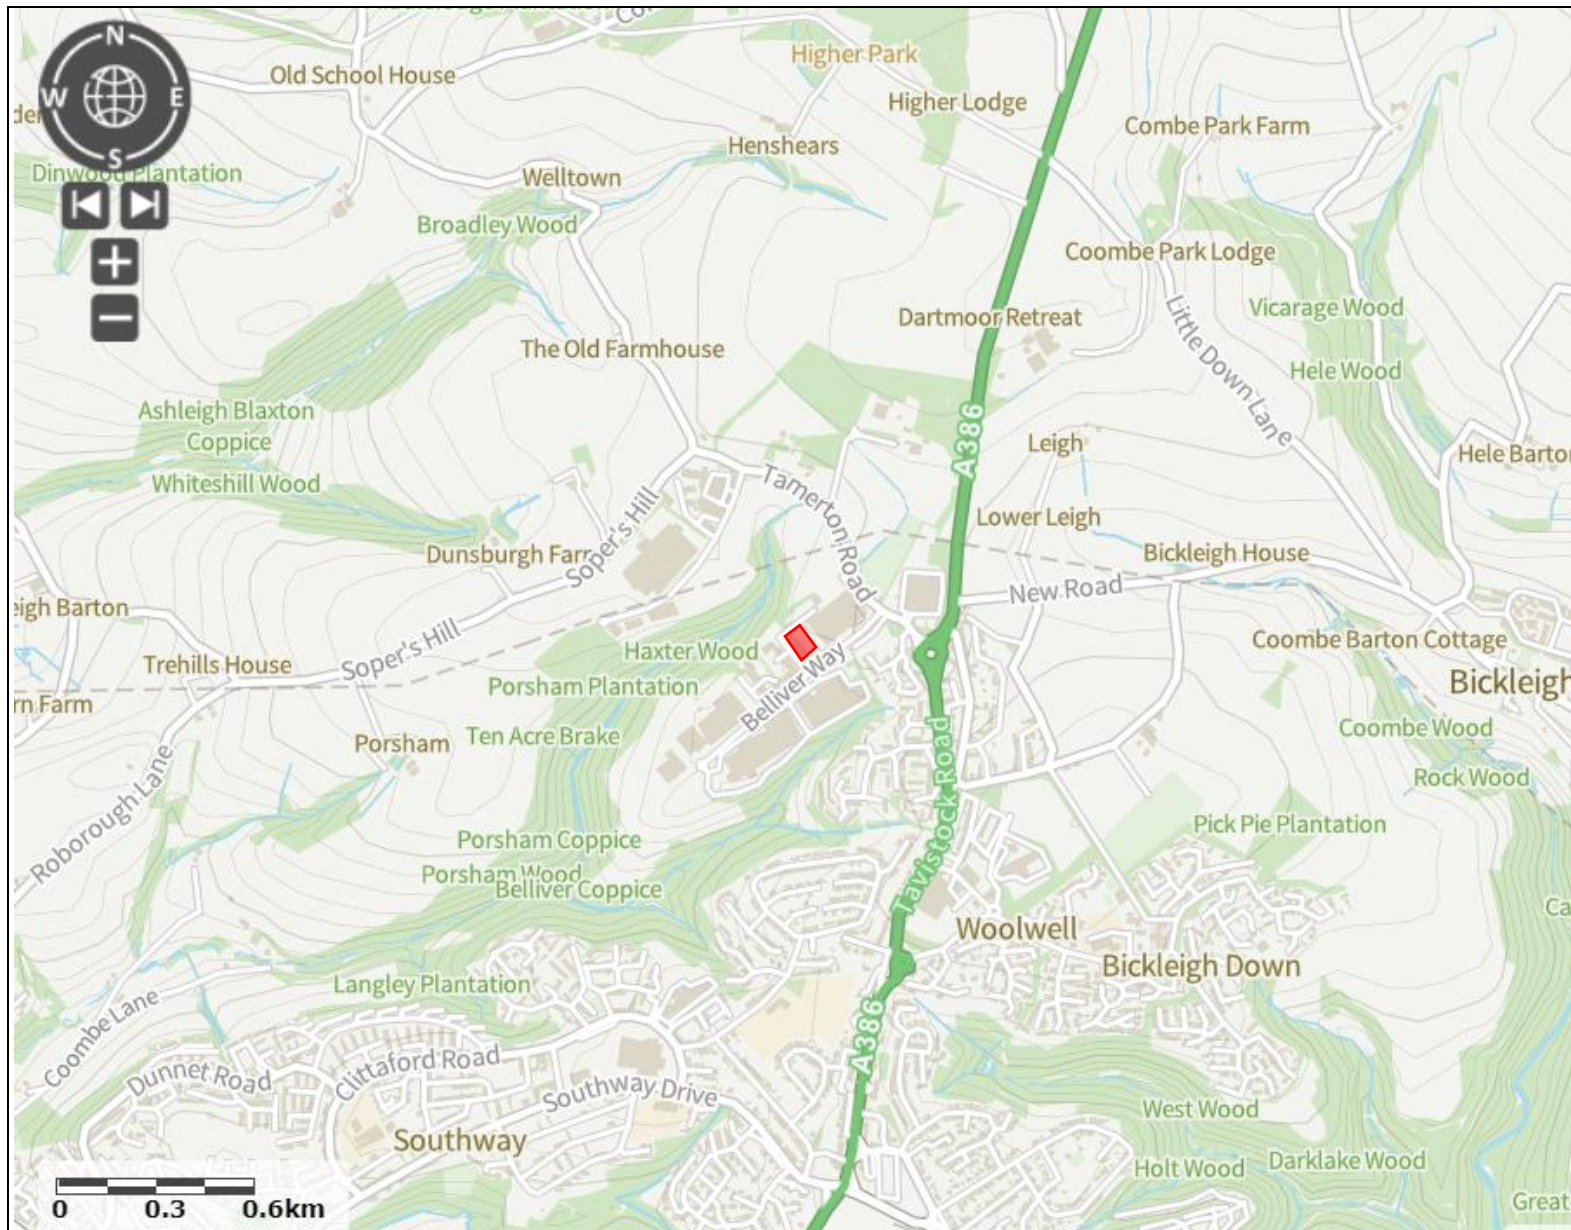

Site:
Plymouth EfW Facility,
Units 21 - 29,
1 Belleriver Way,
Roborough,
Plymouth,
Devon.
PL6 7BW

Site grid ref: SX 49890 62378

Site location: 



a: Unit 5.3 The Paintworks, Arnos Vale,
Bristol. BS4 3EH

w: www.sol-environment.co.uk

e: enquiries@sol-environment.co.uk

t: 01684 572727

Project number: SOL_21_P024_COG

Doc ref: Annex A: Site Plans

Map title: Site Location – Large Scale


Date: 26/10/22

Drawn by: AS

Checked by: SB

Biomass UK No.4 Limited

Annex A1 - Site Plans

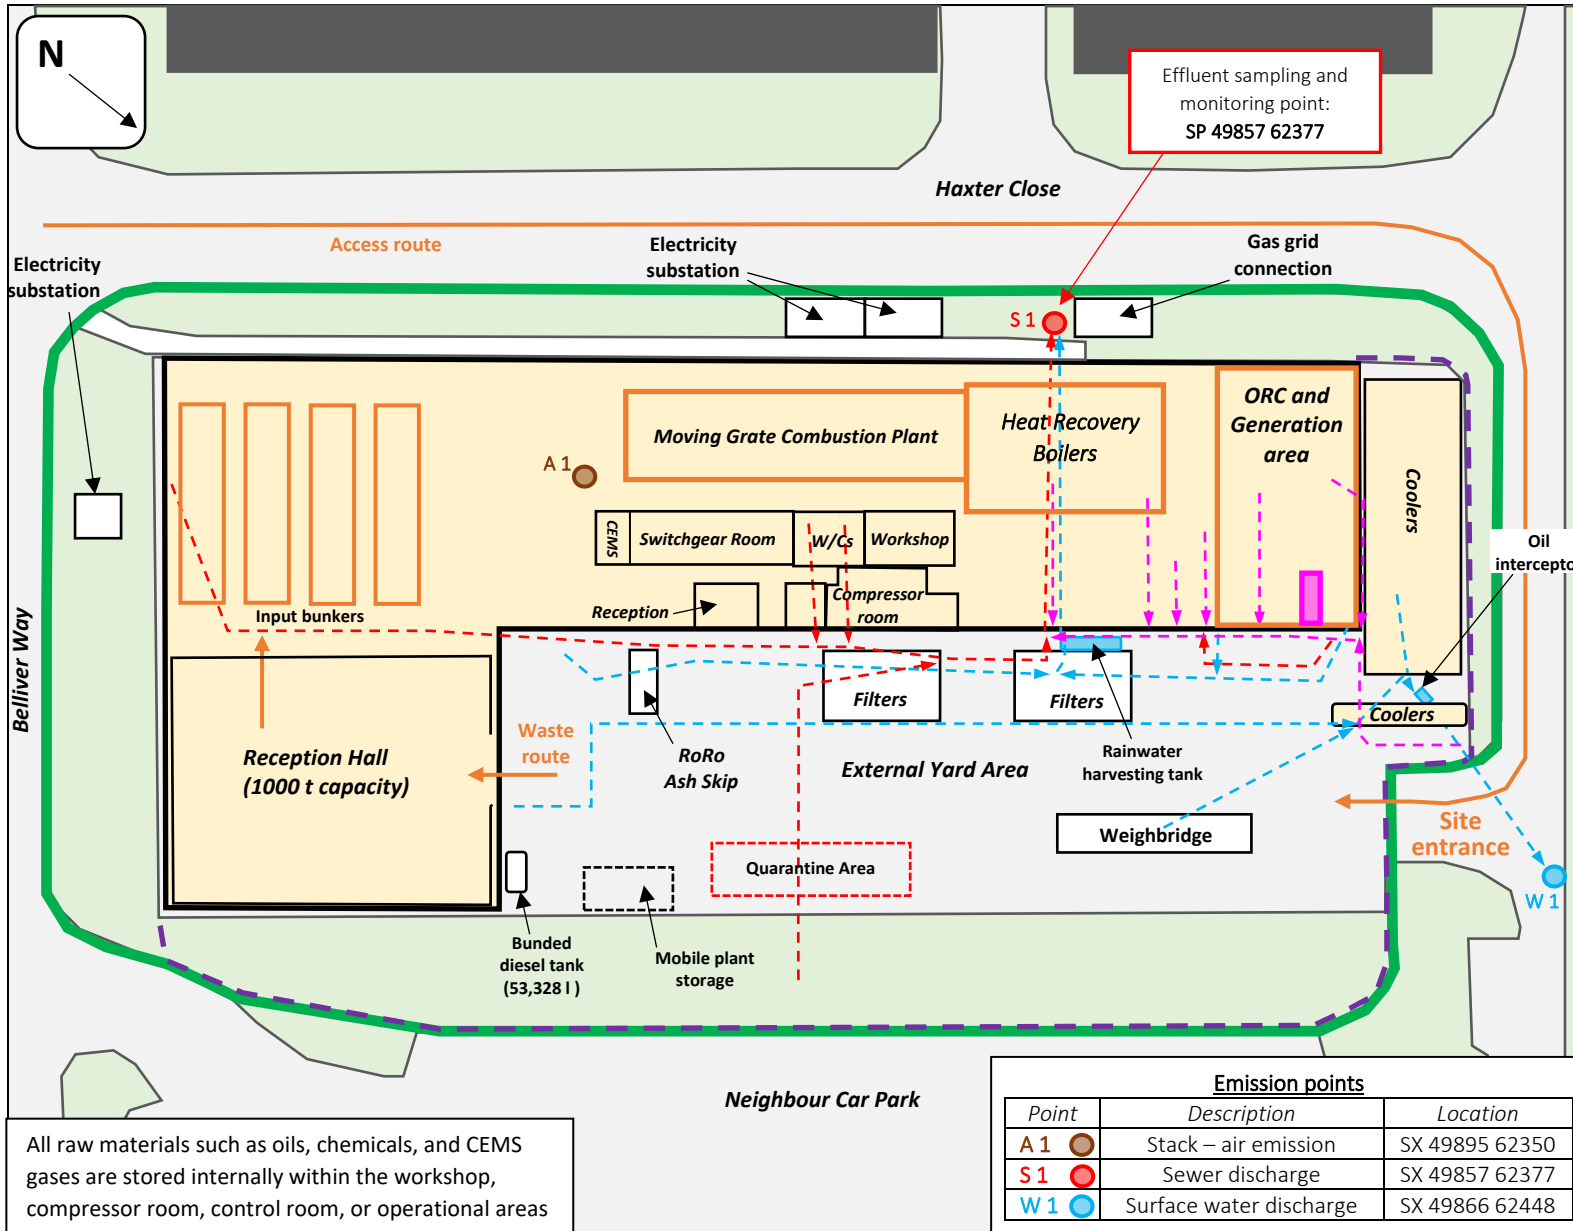

All raw materials such as oils, chemicals, and CEMS gases are stored internally within the workshop, compressor room, control room, or operational areas

| Emission points | | |
|-----------------|-------------------------|----------------|
| Point | Description | Location |
| A 1 | Stack – air emission | SX 49895 62350 |
| S 1 | Sewer discharge | SX 49857 62377 |
| W 1 | Surface water discharge | SX 49866 62448 |

Site:
 Plymouth EfW Facility, Units 21 - 29,
 1 Belliver Way, Roborough, Plymouth, Devon.
 PL6 7BW

Site grid ref: SX 49890 62378

- Installation site boundary —
- Building internal areas
- Water Treatment Plant
- Emissions points (see table) ●
- Perimeter fence
- Foul drainage —
- Process water drainage —
- Surface water drainage —
- Waste route —



a: Unit 5.3 The Paintworks, Arnos Vale,
 Bristol. BS4 3EH
 w: www.sol-environment.co.uk
 e: enquiries@sol-environment.co.uk
 t: 01684 572727

Project number: SOL_21_P024_COG
Doc ref: Annex A: Site Plans
Map title: Site Layout
Date: 26/10/22
Drawn by: AS
Checked by: SB