


I:\enviros\Design\PROJECTS\KUB22849AZ-JA-RIVES1ZZ-LSX-DR-P-0001-P05.dwg - 04/12/2023 10:59:03 - Layout1 - ALRoberts

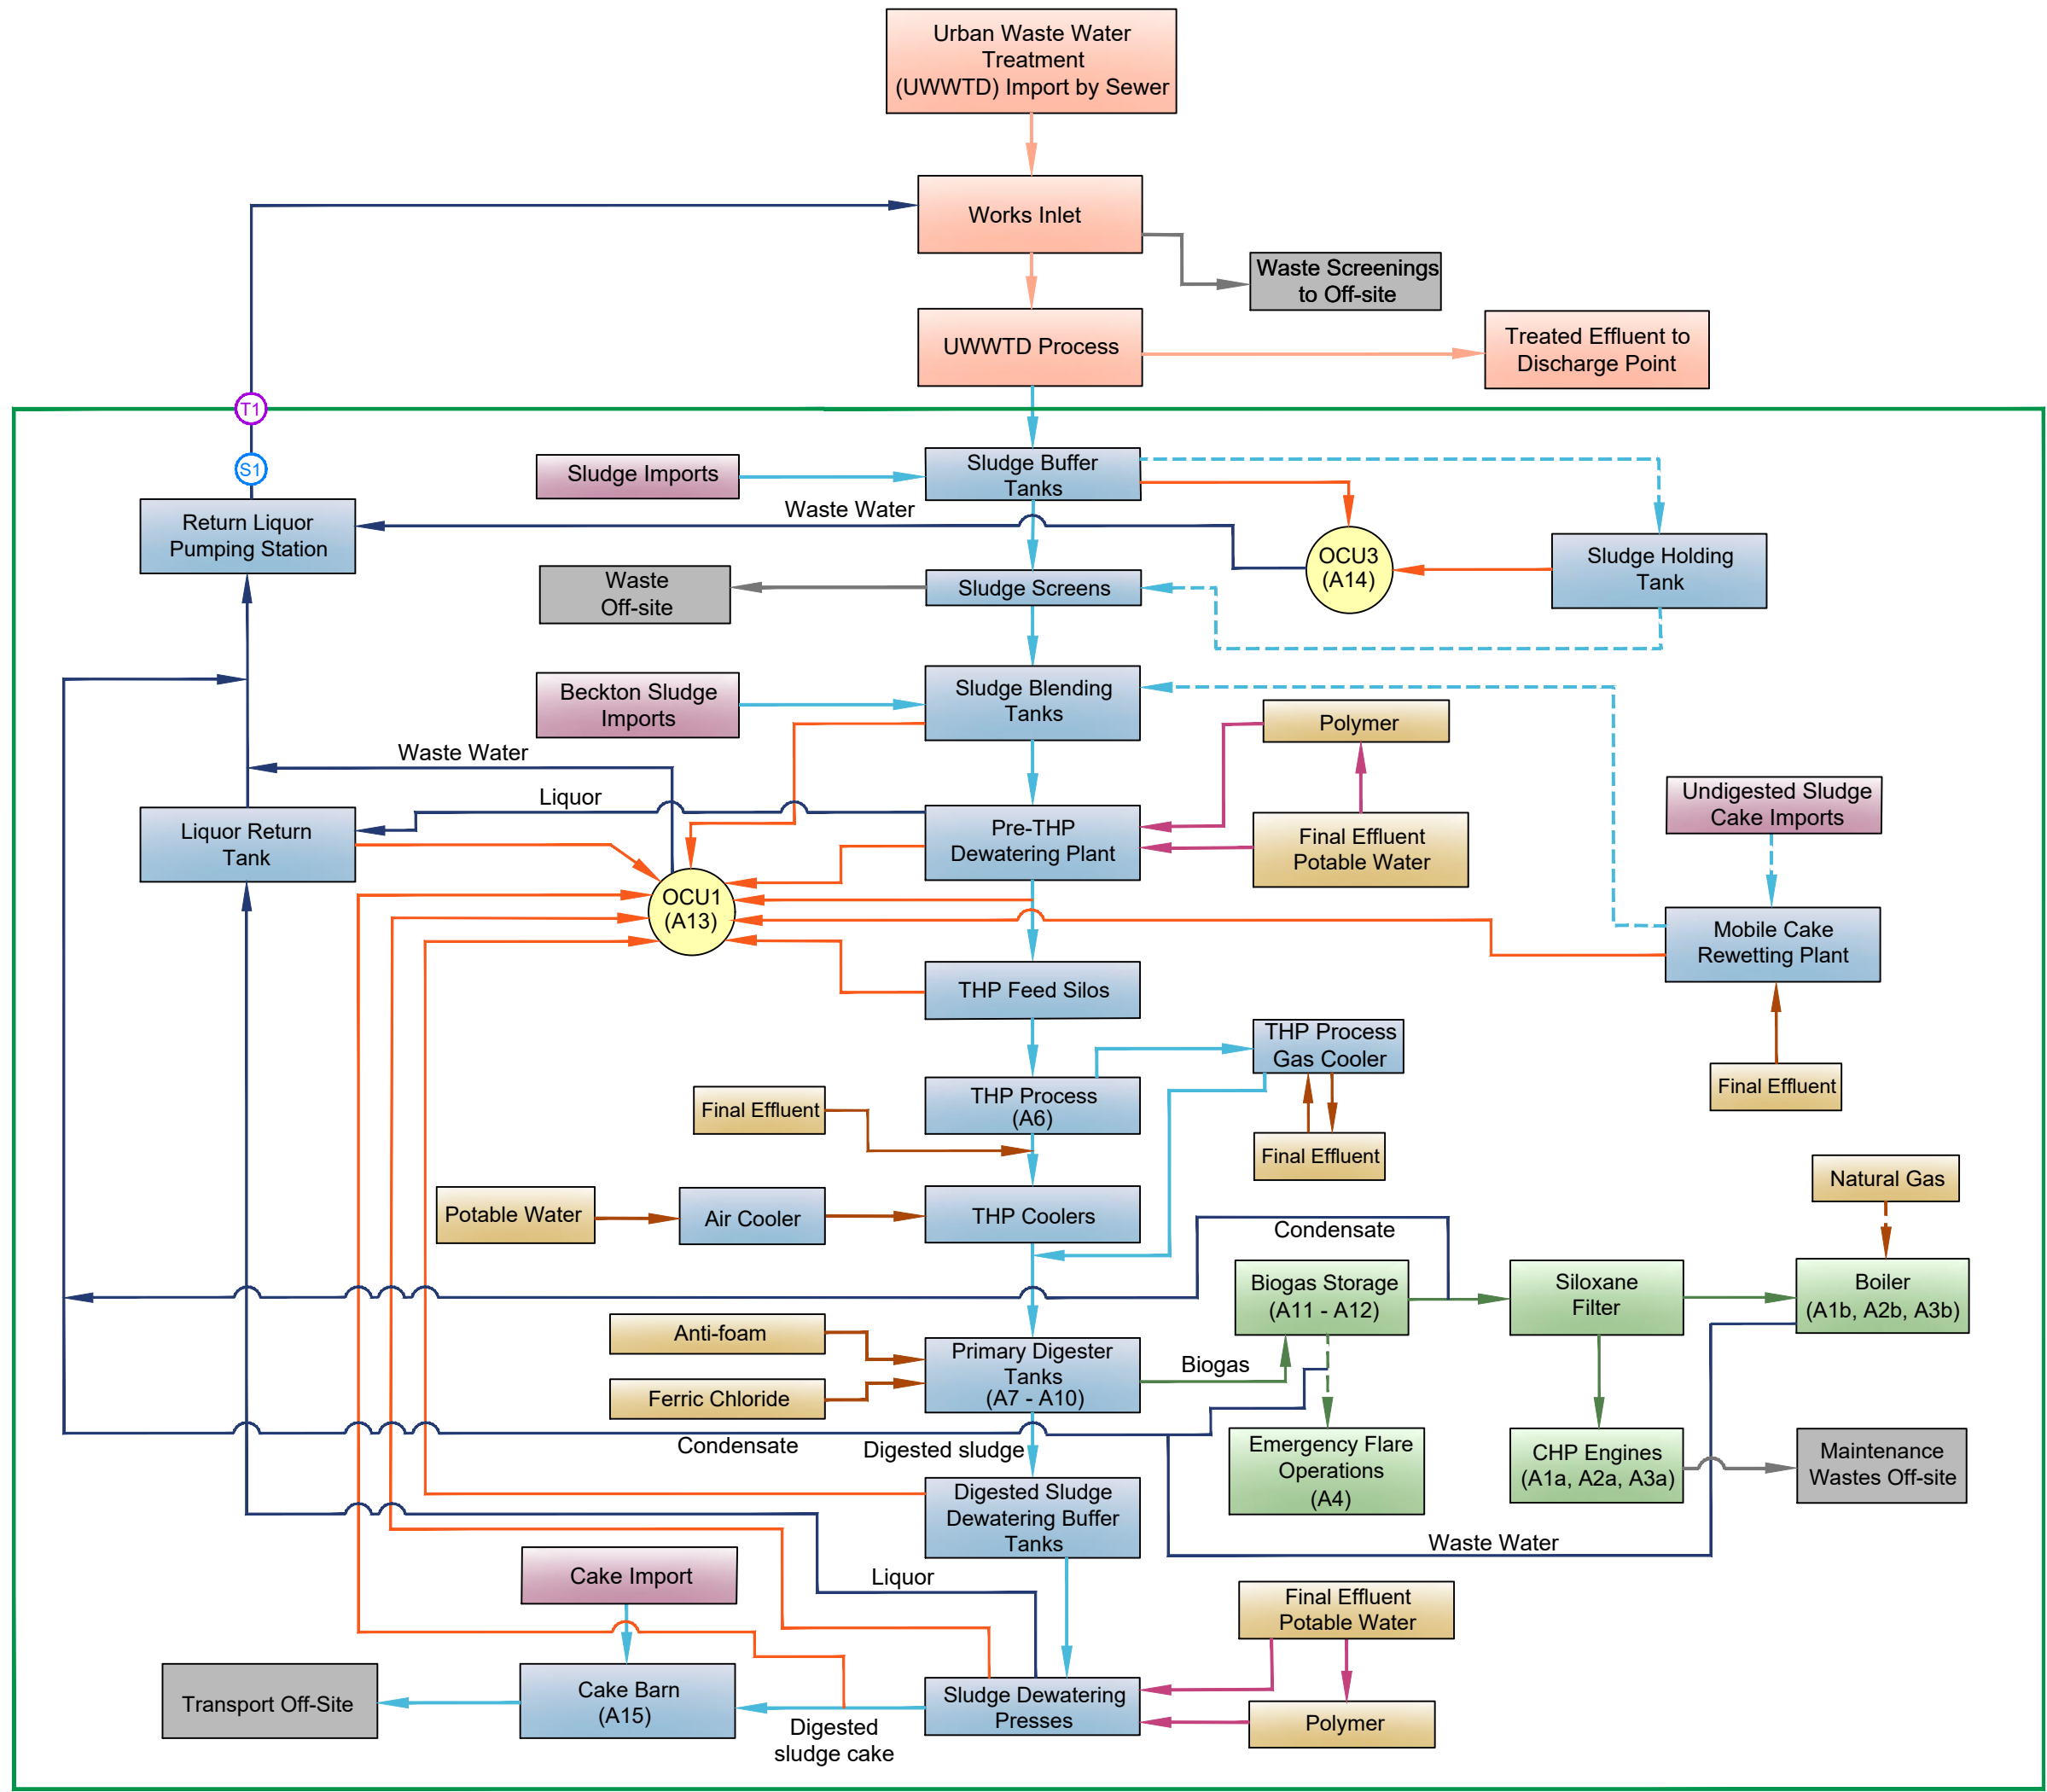

KEY:

- Installation Boundary
- Waste Imports
- Sludge Process
- Biogas Process
- Raw Material Inputs
- UWWTD Process
- Solid Waste Process
- Odour Control Units
- Liquor Flows
- - - → Abnormal Liquor Return
- Sludge Flows
- - - → Sludge Abnormal Flows
- Biogas Flows
- - - → Biogas Abnormal Flows
- Raw Material Flows
- - - → Raw Material Abnormal Flows
- Input to OCU
- Dewatering Flows
- UWWTD Process Flows
- Solid Waste Flows
- T1 Transfer Points
- S1 Sampling Points

| | | | | | | |
|-----|-----------|-------------------------------|-------|---------|-------|---------|
| P05 | NOV 2023 | FOR INFORMATION | AR | WL | JK | MM |
| P04 | NOV 2023 | FOR INFORMATION | AR | CS | JK | MM |
| P03 | OCT 2023 | FOR INFORMATION | LC | MM | JK | MM |
| P02 | AUG 2023 | FOR INFORMATION | AR | MM | JK | MM |
| P01 | NOV 2022 | POWER POINT - FOR INFORMATION | AR | MM | JK | MM |
| Rev | Rev. Date | Purpose of revision | Drawn | Checked | Rev'd | Apprv'd |

1180 Eakdale Road, Wetherby, Wetherby, West Yorkshire, LS23 7BQ
Tel: +44(0)113 946 7000
www.jacobs.com

Client:

Project: **STC IED PERMIT RIVERSIDE STW**

Drawing title: **PROCESS FLOW DIAGRAM**

Drawing status: **PERMITTING**

| | |
|---------------------|--------------|
| Scale: NOT TO SCALE | DO NOT SCALE |
| Jacobs No. B22849AZ | Rev. P05 |

Drawing number: **B22849AZ-JA-RIVES1ZZ-LSX-DR-P-0001**

© Copyright 2020 Jacobs U.K. Limited. The concepts and information contained in this document are the property of Jacobs. Use or copying of this document in whole or in part without the written permission of Jacobs constitutes an infringement of copyright. Limitation: This drawing has been prepared on behalf of, and for the exclusive use of, the Client, and is subject to, and issued in accordance with, the provisions of the contract between Jacobs and the Client. Jacobs accepts no liability or responsibility whatsoever for or in respect of any use of, or reliance upon, this drawing by any third party.