


WASHFACTOR / MEGAWASHER AREA (SHOWING DRAINAGE DETAILS)

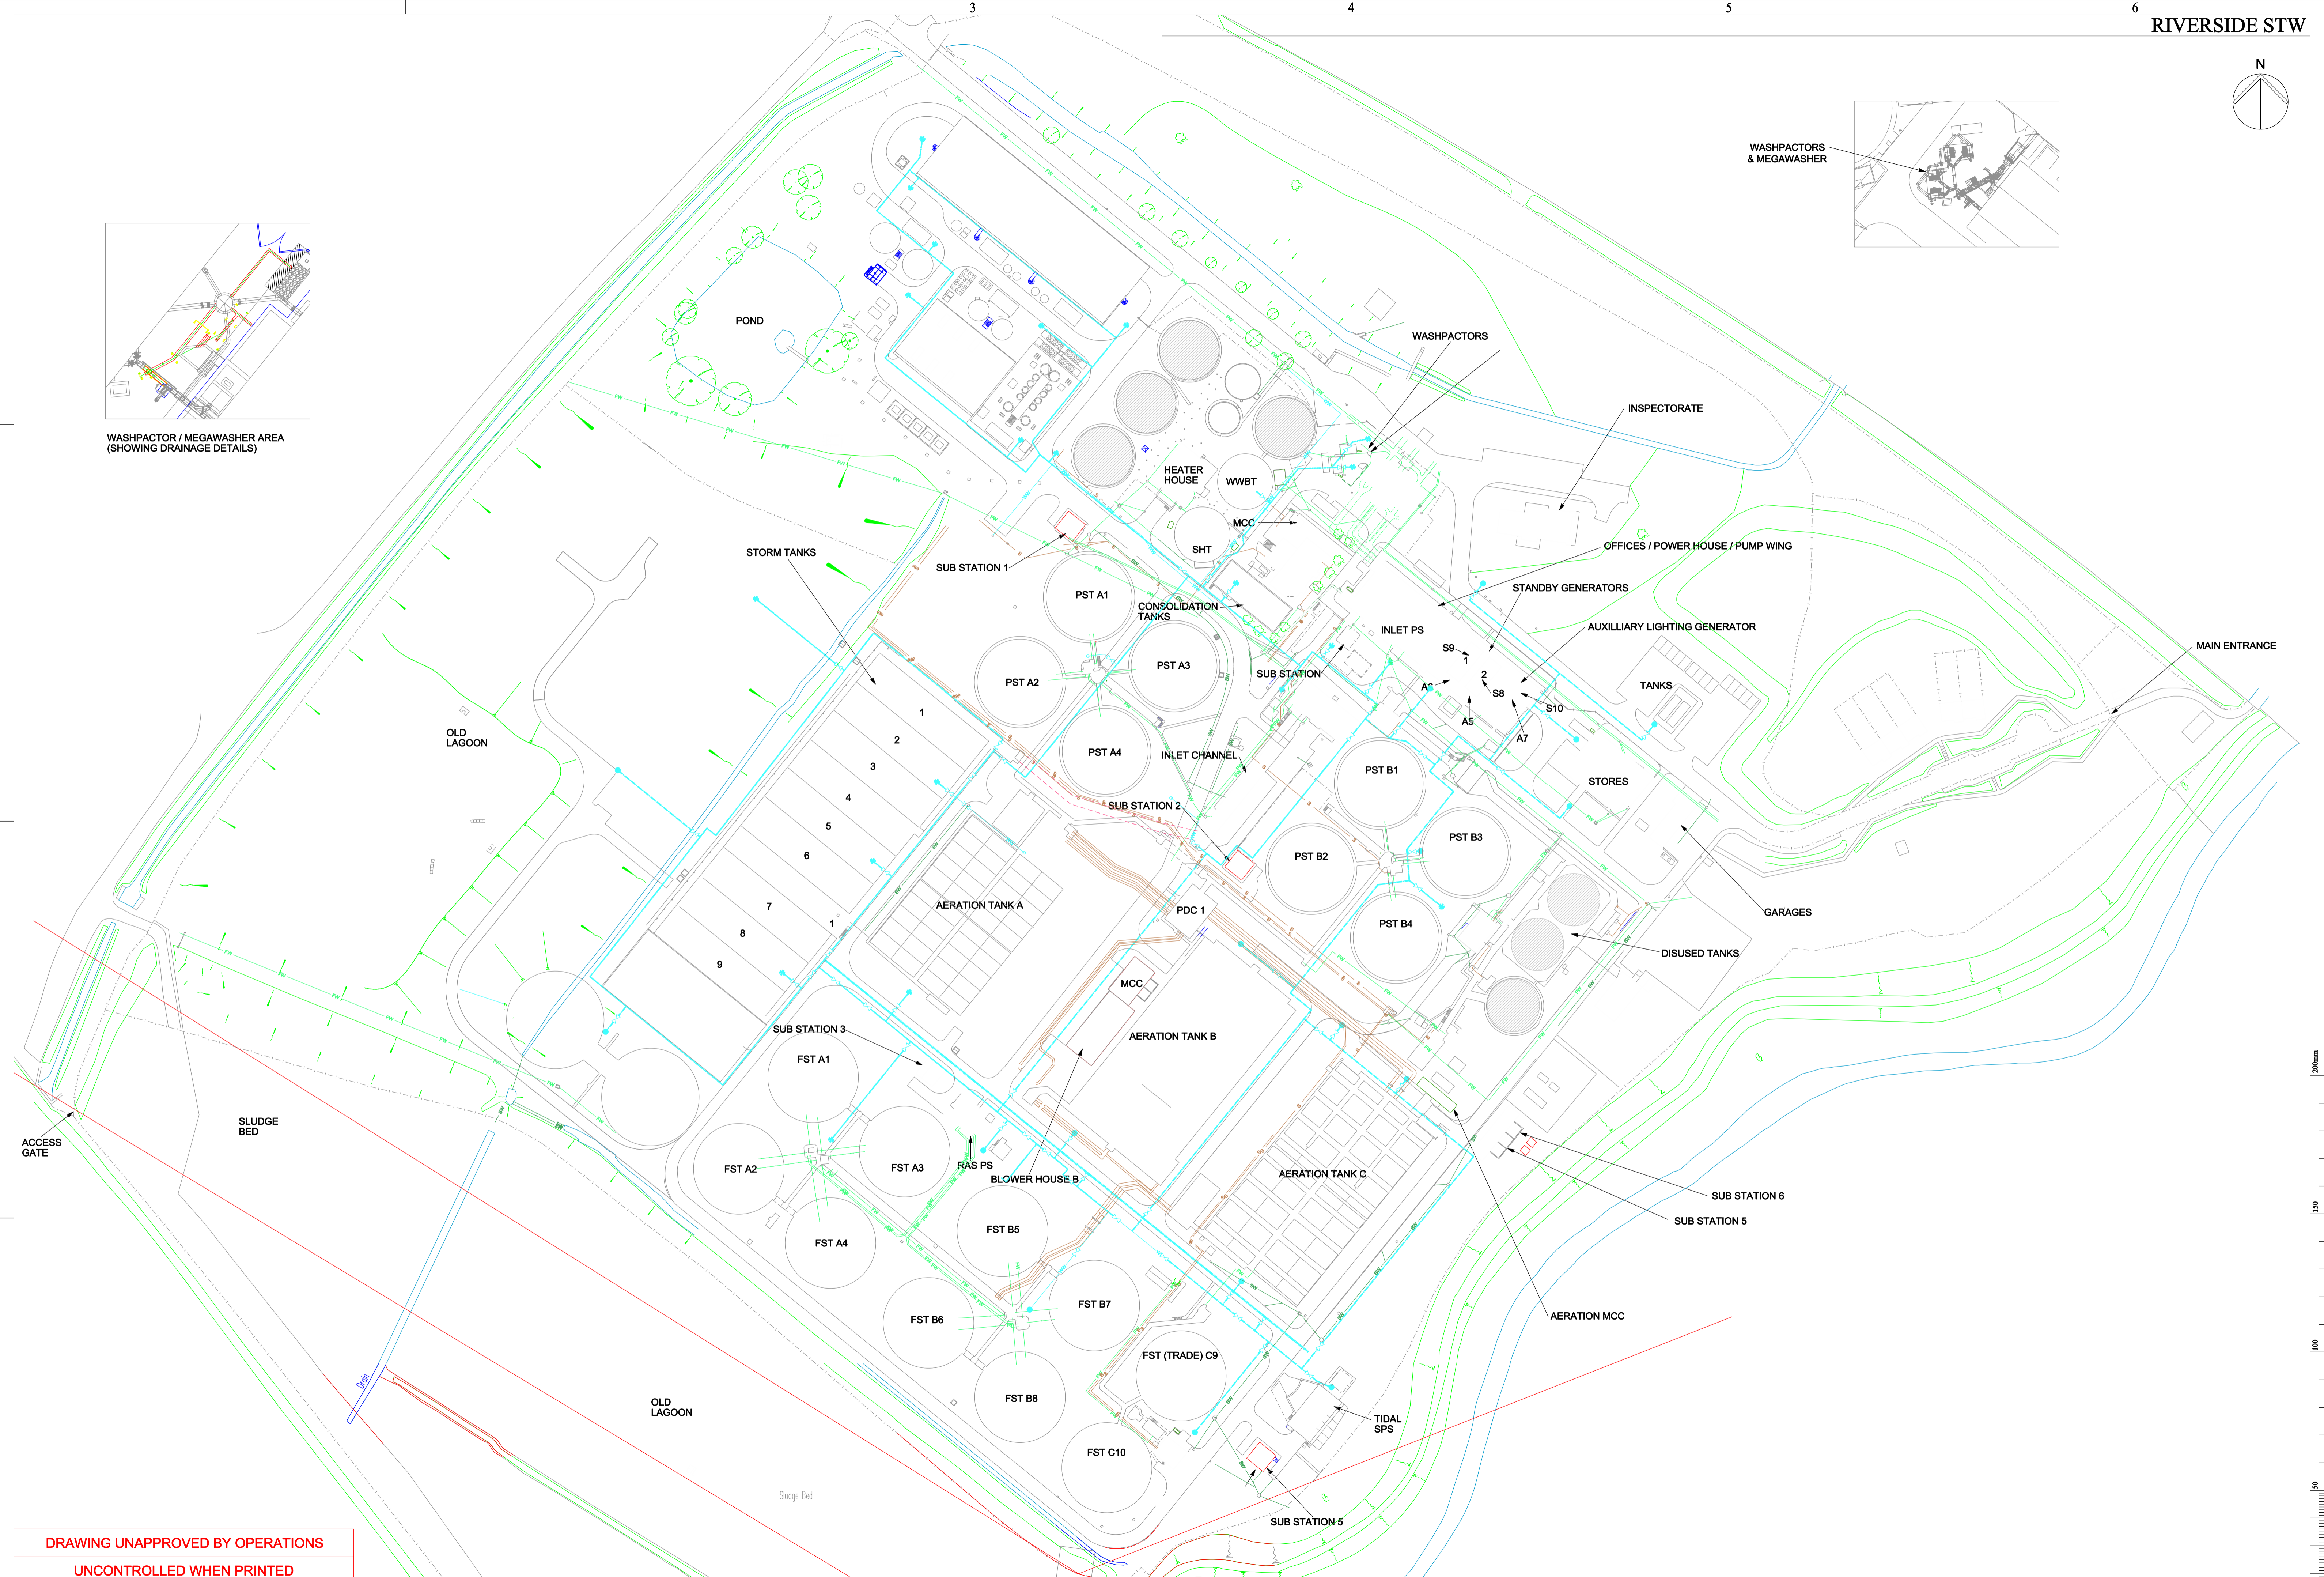


DRAWING UNAPPROVED BY OPERATIONS
UNCONTROLLED WHEN PRINTED

© COPYRIGHT : UNAUTHORISED REPRODUCTION PROHIBITED.
BASED ON THE ORDNANCE SURVEY MAP WITH THE SANCTION
OF H.M. STATIONERY OFFICE - LICENCE No. 100019345.

PLOTTED ON \$\$\$\$\$\$ BY \$\$\$\$ LOCATION : \$\$\$\$\$\$

| | | | | | |
|----|-------------|-------|------|------|------------|
| Is | Description | Drawn | Chkd | Appd | Date |
| A | FIRST ISSUE | MJV | MJV | LZT | 21/03/2006 |

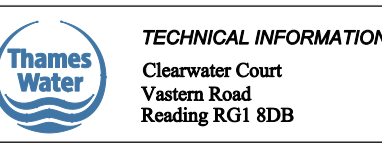

Drawing Title: **DRAINAGE PLAN**

| | | | | | |
|------------------|------------------|----------------|----------|---------------|----------|
| Location / Town: | RIVERSIDE | Location Code: | RIVESIZZ | OS Reference: | TQ517822 |
| Drawing No.: | RIVESIZZ-DPL-001 | Scale: | 1:750 | Sheet Size: | A1 |
| Rev: | A | | | | |