


EXTERNAL AREAS SCHEDULE	
1	VEHICLE STORE
2	SITE WIDE OSP
3	BUILDING A MV ROOMS
4	WASTE STORE
5	BUILDING B MV ROOMS

- KEY:**
- SITE OWNERSHIP BOUNDARY
  - DEVELOPMENT / SITE BOUNDARY
  - ABOVE GROUND GANTRY
  - FENCELINE
  - AIR EMISSIONS POINT
  - FUEL FILL POINT
  - FIRE WATER PUMP EXHAUST POINT

- NOTES:**
- ALL LEVELS ARE IN METRES ABOVE DATUM UNLESS STATED OTHERWISE
  - MAPPING IS ON ORDINANCE SURVEY TAKEN FROM ANS-8W8-XX-DDC-DR-C-500-[50-P1]\_INDICATIVE DRAINAGE LAYOUT DRAFT.DWG
  - THIS DRAWING SHOULD BE READ IN CONJUNCTION WITH ARCHITECTS PLANS.
  - AIR EMISSIONS POINTS ARE INDICATIVE AND DO NOT CONTAIN NORTHINGS/EASTINGS
  - FUEL FILL POINTS FOR BUILDINGS A & B ARE NOT INDICATED

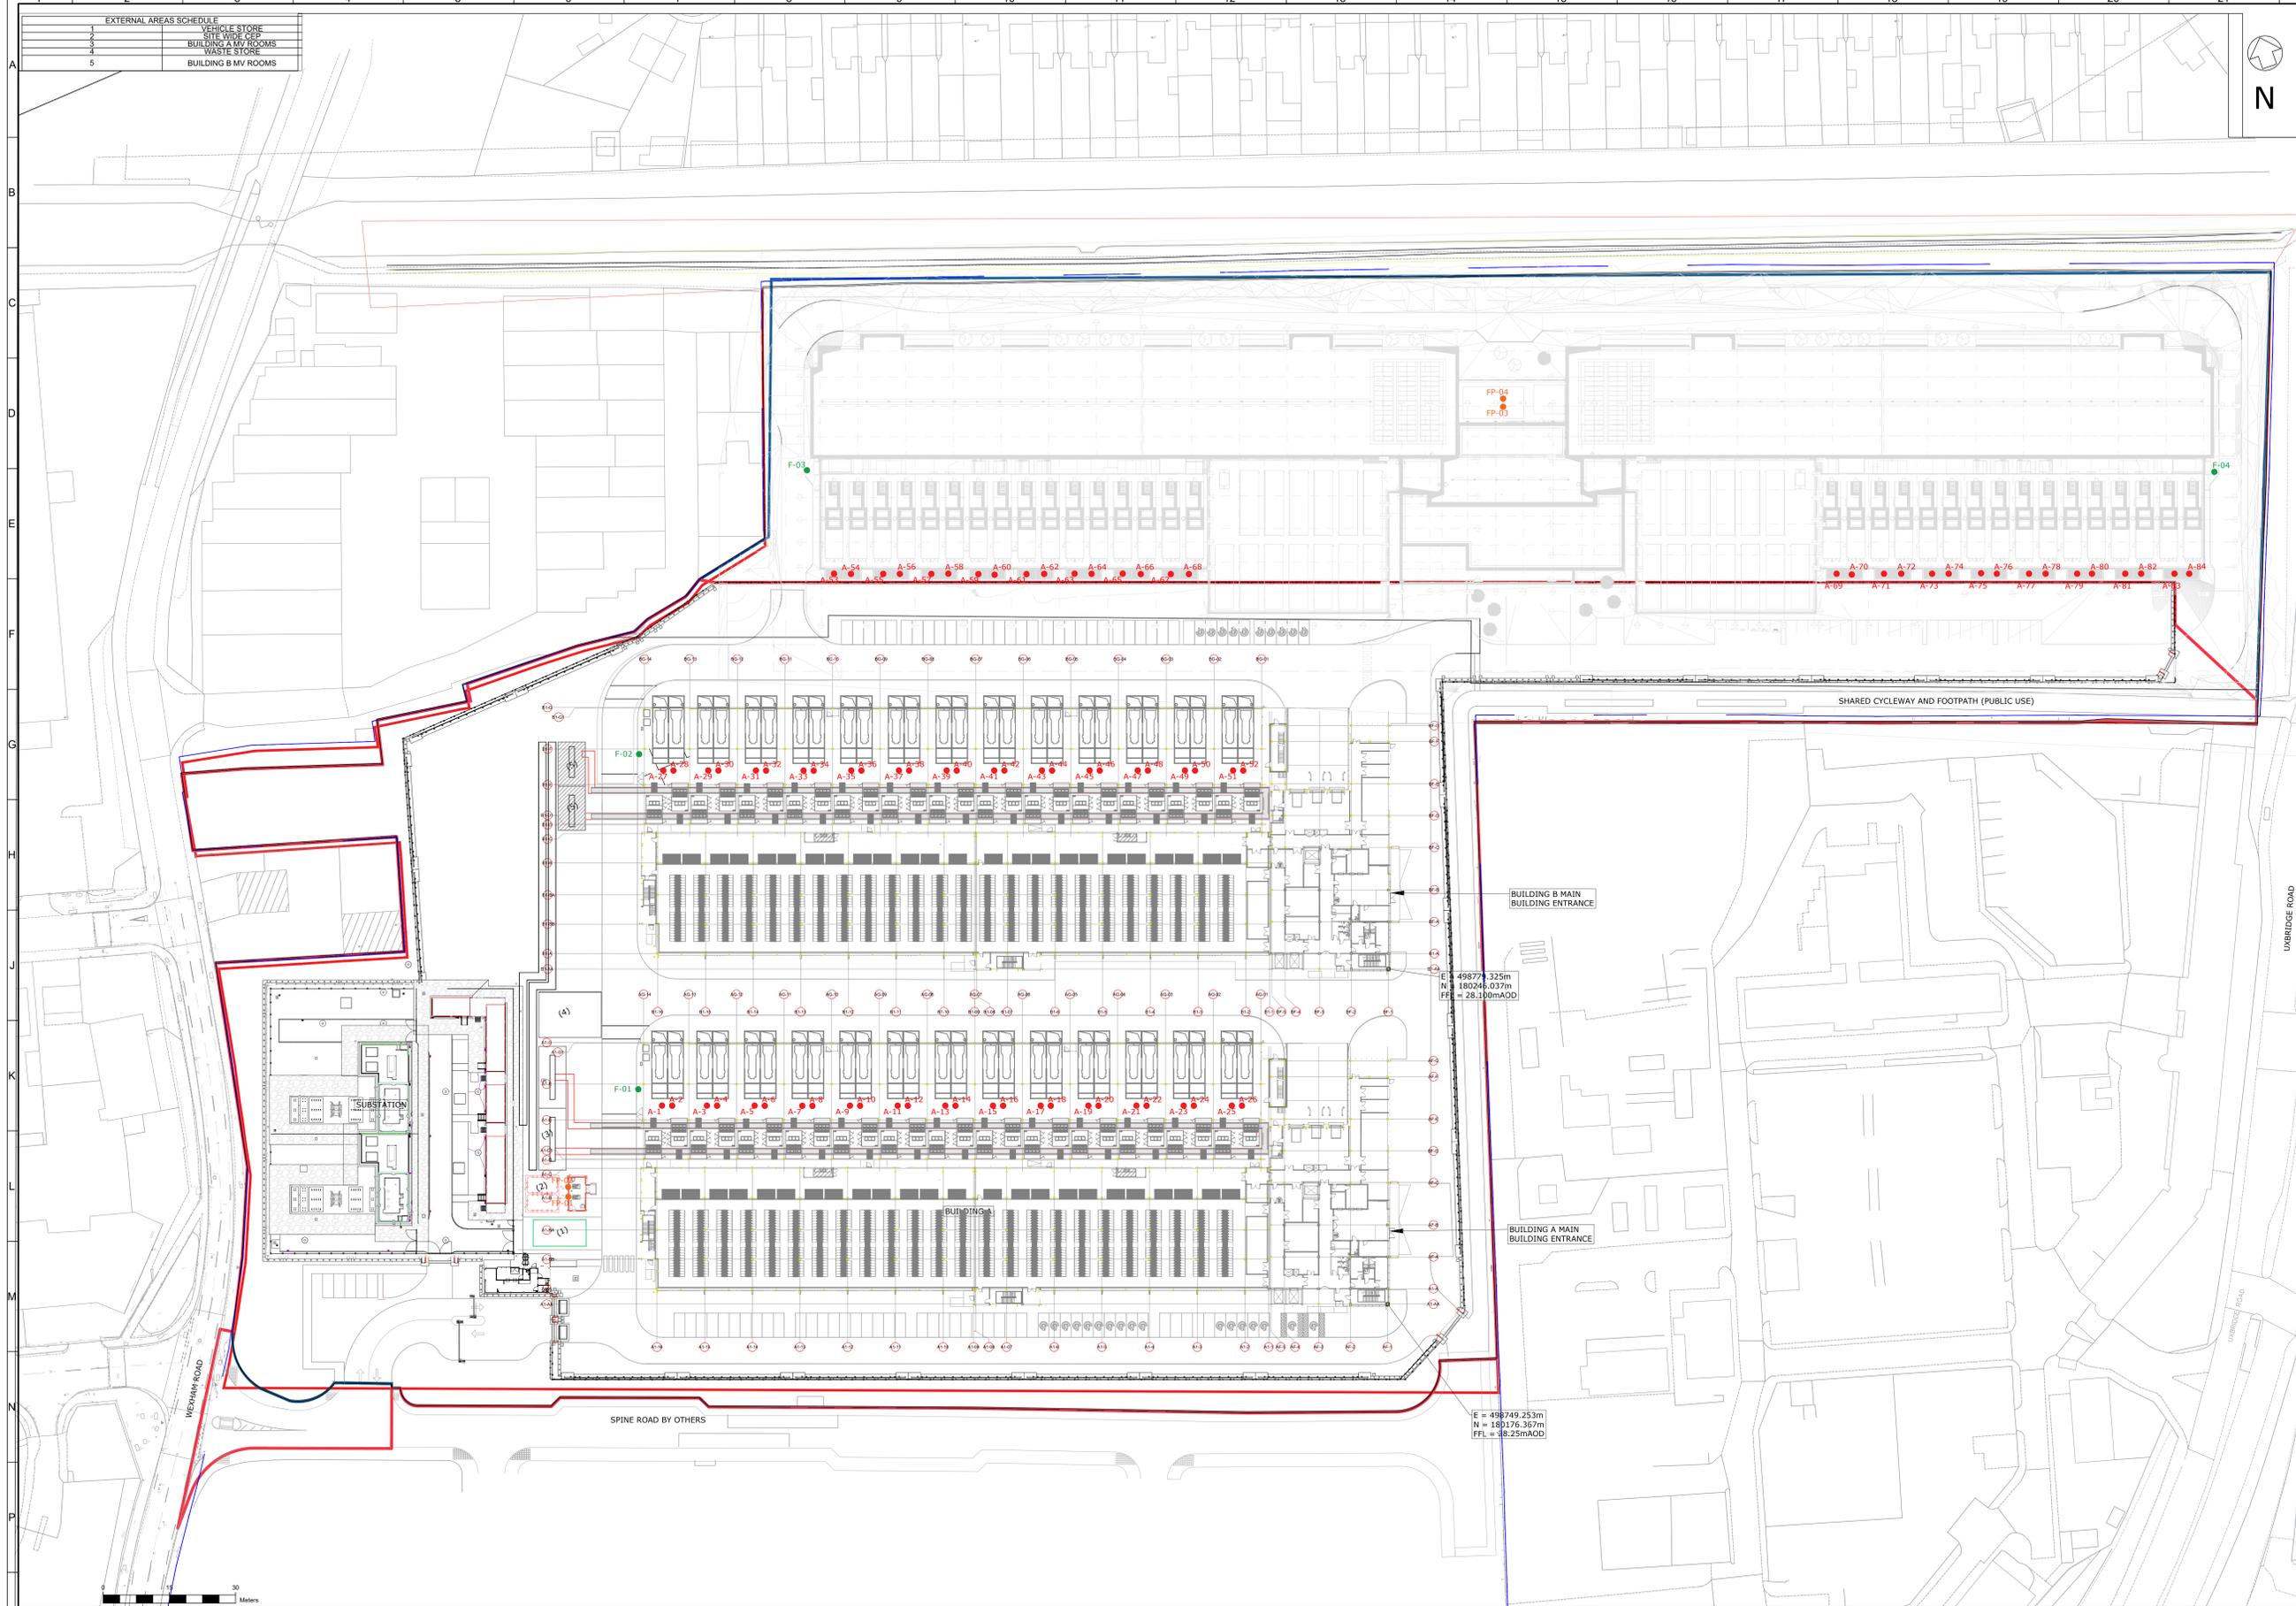

Yondr is the trading name for Yondr Group Limited, which is registered in the UK under company number 12000046, with its registered office 7th floor, 33 Abgate High Street, London EC3N 1AG.  
 Yondr Group Limited is a subsidiary of Yondr Group Holdings B.V., company number 0004112959, and whose registered office is at Barbara Strozzielaan 101, 1083HN Amsterdam.  
 All intellectual property rights (including, without limitation, all copyright and design rights) subsisting in the drawing and related information belongs to Yondr Group Limited.  
 This drawing is to be read in conjunction with all related consultants drawings and any other relevant information.  
 Do not scale from this drawing. All dimensions in millimetres unless otherwise stated. All dimensions to be verified on site prior to the commencement of any work or the production of any shop drawing. All discrepancies to be reported to Yondr immediately.

**IPD PARTNERS**

O'CONNOR - SUTTON - CRONIN  
MULTIDISCIPLINARY CONSULTING ENGINEERS

**ORIGINATOR**

**KEY PLAN**

Rev	Description	Drawn	Checked	Date
P4	CORRECTED POINT NUMBERING	COF	AJ	10/11/25
P3	ISSUED FOR INFORMATION	COF	AJ	16/7/25
P2	ISSUED FOR INFORMATION	COF	AJ	14/7/25
P1	ISSUED FOR INFORMATION	COF	AJ	10/7/25

**Campus Number & Name**  
LON1 London One

**Project**  
LON1X2 FACILITY C

**Drawing Title**  
EMISSION POINT LOCATIONS

**Status Code**  
S2 - INFORMATION

**Stage**  
INFORMATION

**Scale @ A0**  
NTS

**Drawing Number**  
LON1X2-APM-ZZ-ZZ-SK-M-9801

**Rev**  
P4

**www.yondr.com**