



416.11075.00004.13.002.2_Permit_Bdy_Site_Layout.dwg

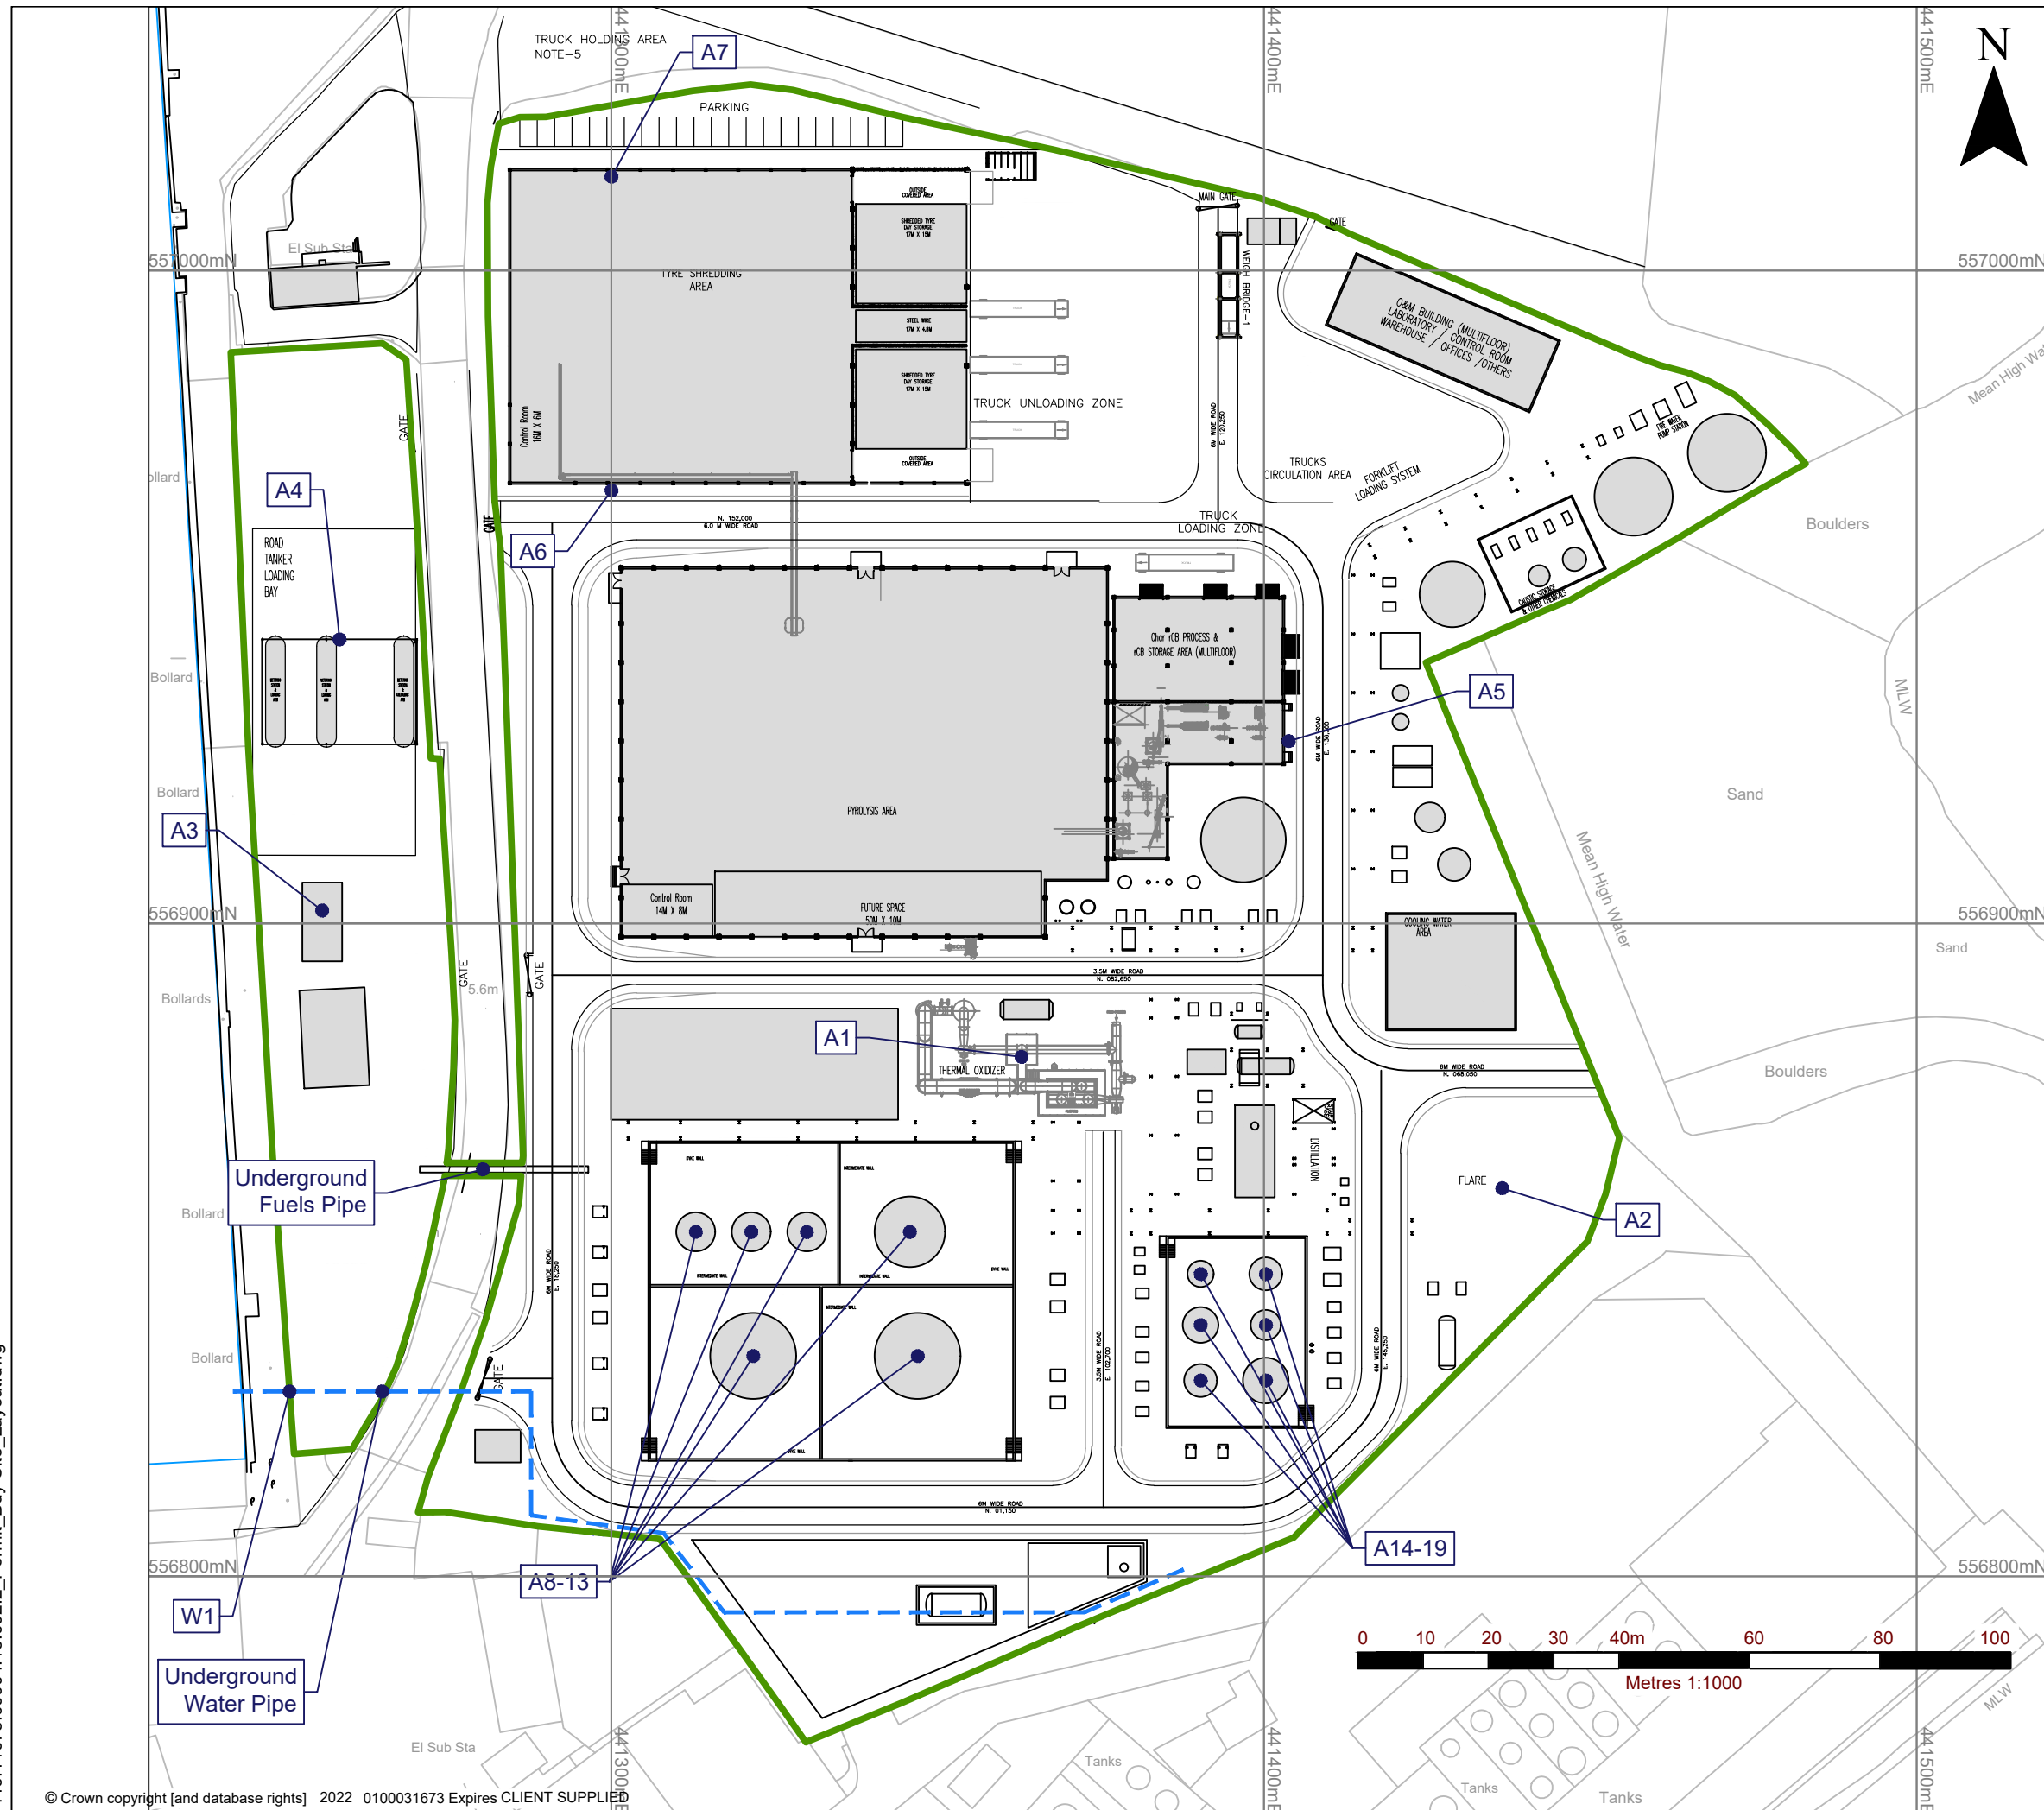

NOTES

1. DRAWING IS BASED ON CASTELLUM CONSULTING PERMIT SITE PLAN, DRAWING REF: W4-01-21-08v2, DATED 15th OCTOBER 2022.

LEGEND

 ENVIRONMENTAL PERMIT BOUNDARY



SLR

3RD FLOOR
THE BREW HOUSE
JACOB STREET
BRISTOL, BS2 0EQ

T: 01179 064280
www.slrconsulting.com

WASTEFRONT UTR FACILITY

ENVIRONMENTAL PERMIT APPLICATION

PERMIT BOUNDARY AND SITE LAYOUT

DRAWING 02

Scale 1:1000 @ A3 Date OCTOBER 2022