


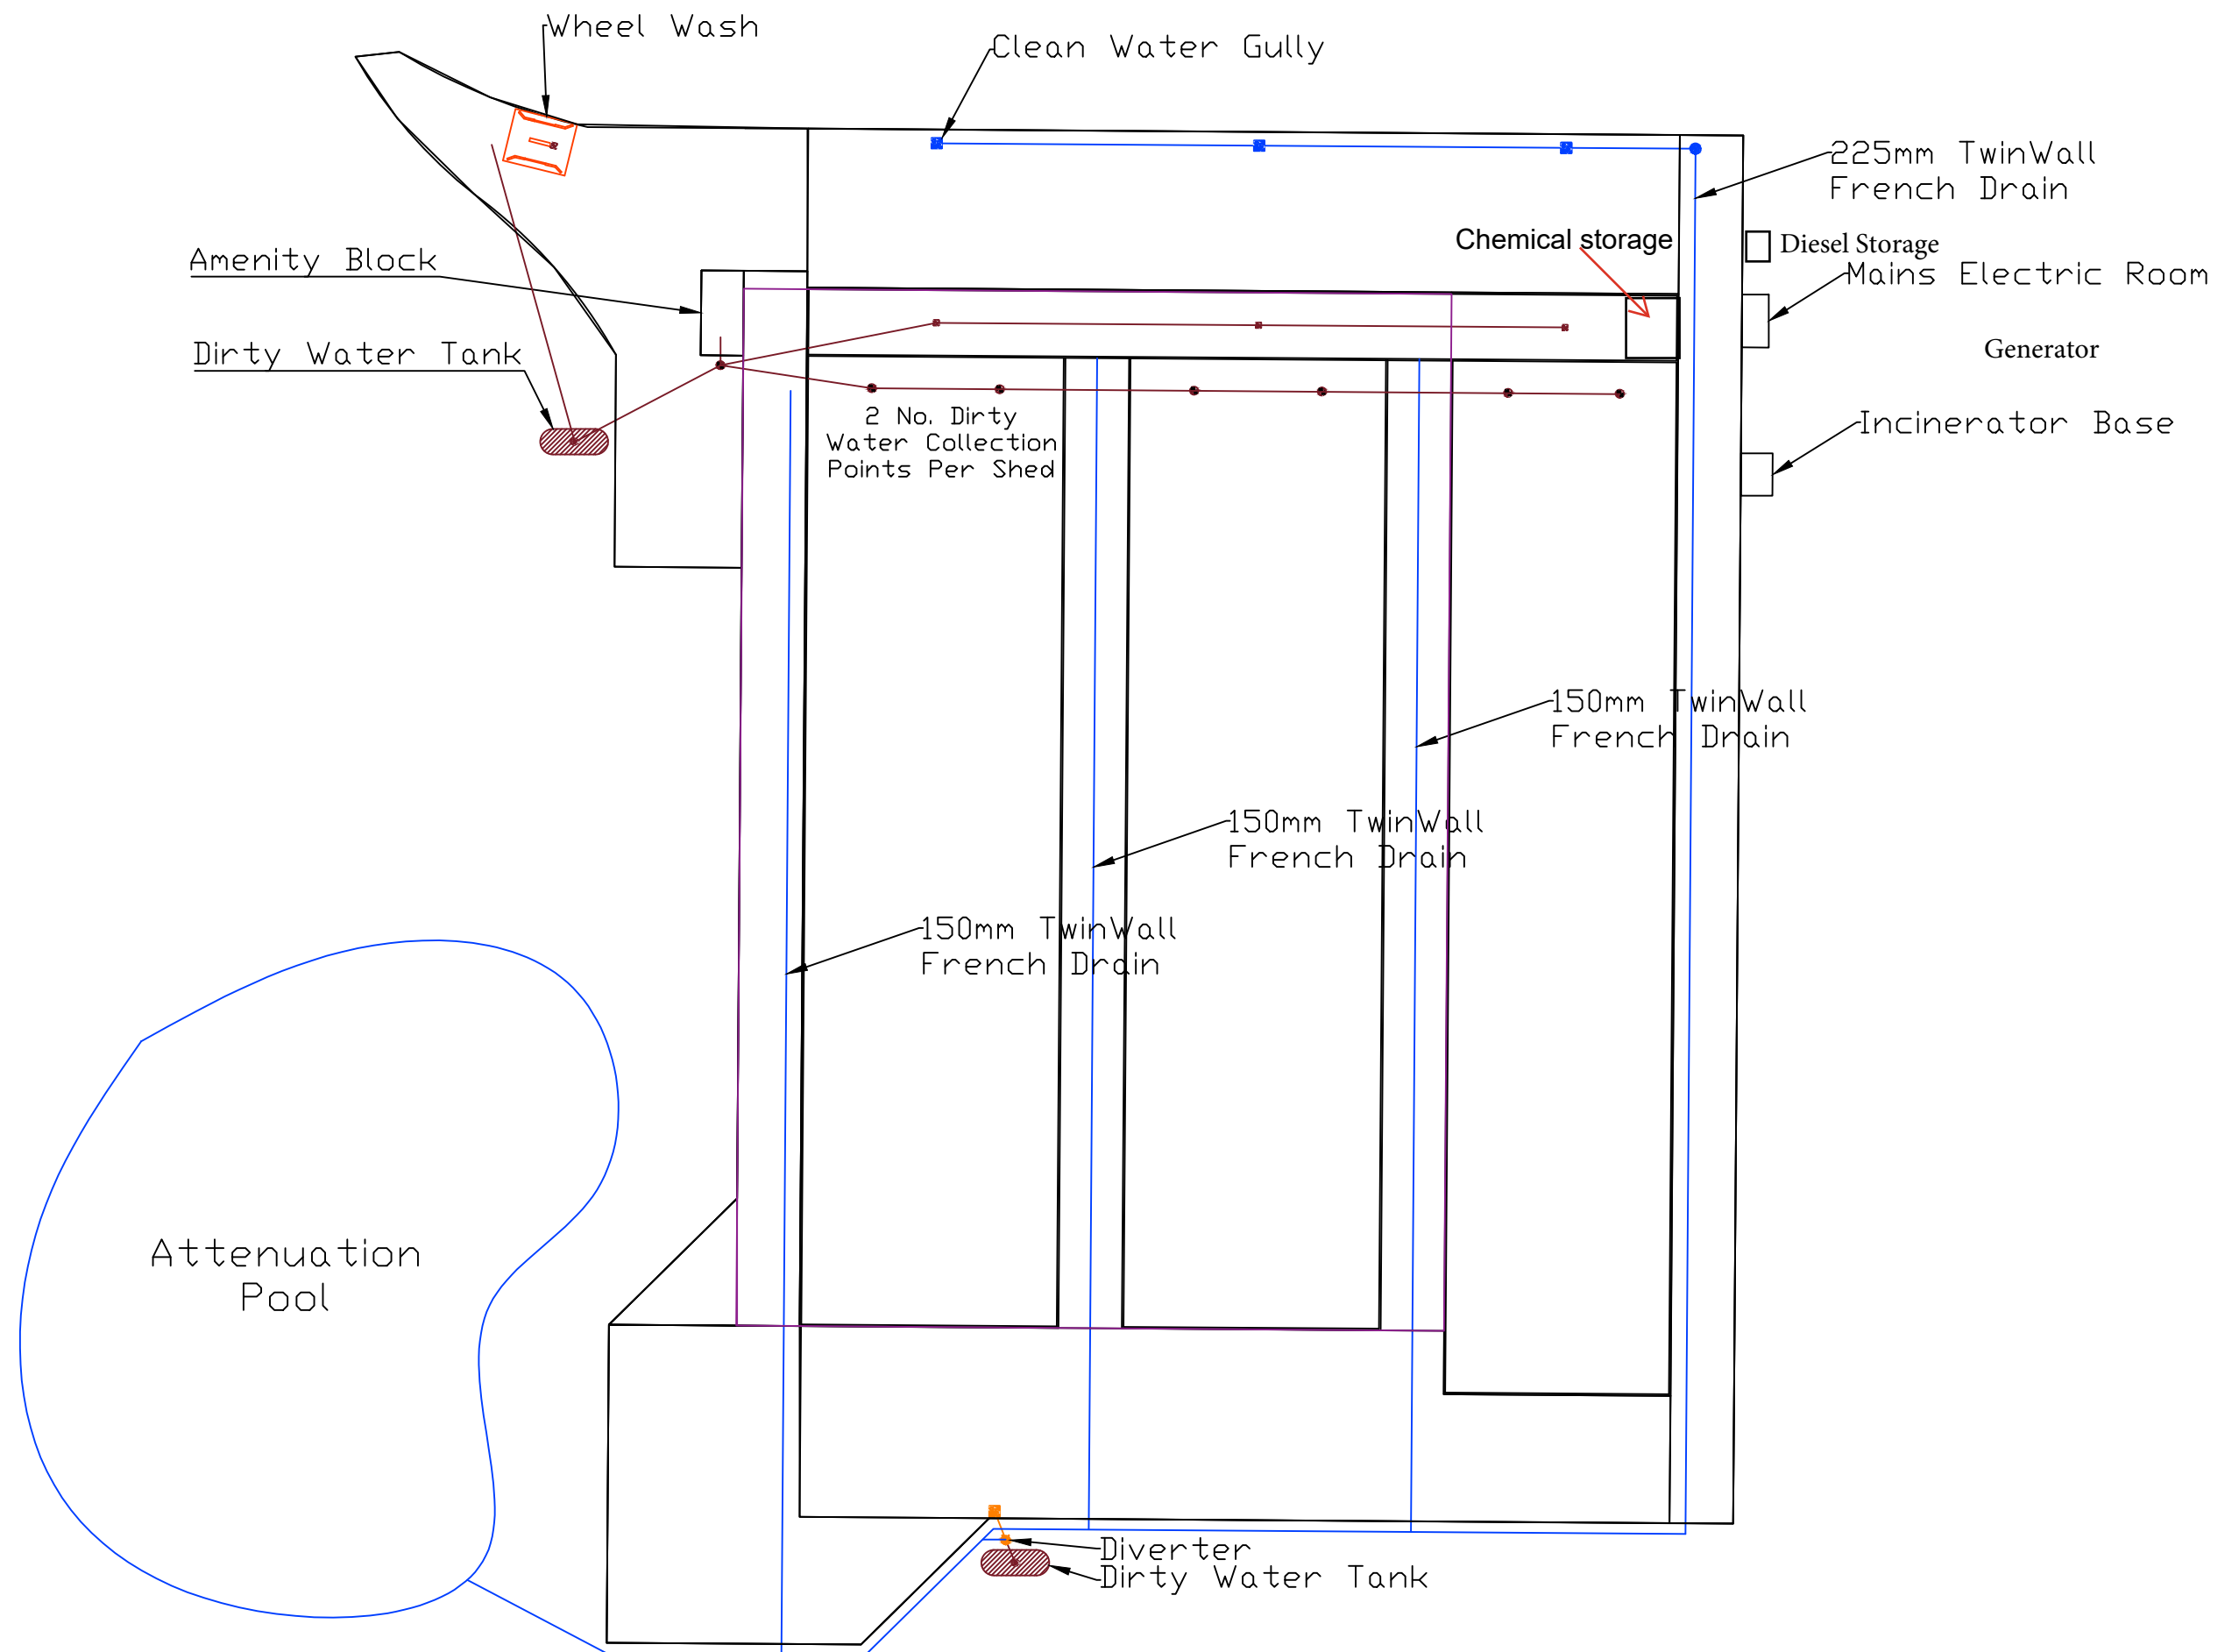

 Folly Farm, Eardisland, Herefordshire, HR69BS Tel: 01544 388489 Email: info@connopandson.com	Customer	Tom Martin	Scale	NTS	Date	26/10/20
	Project	New Poultry Site	Drawing Number:		-----	
	Description	Site Plan	Revision:		-----	
			Drawn By:		GL	