


Millimetres


0 10

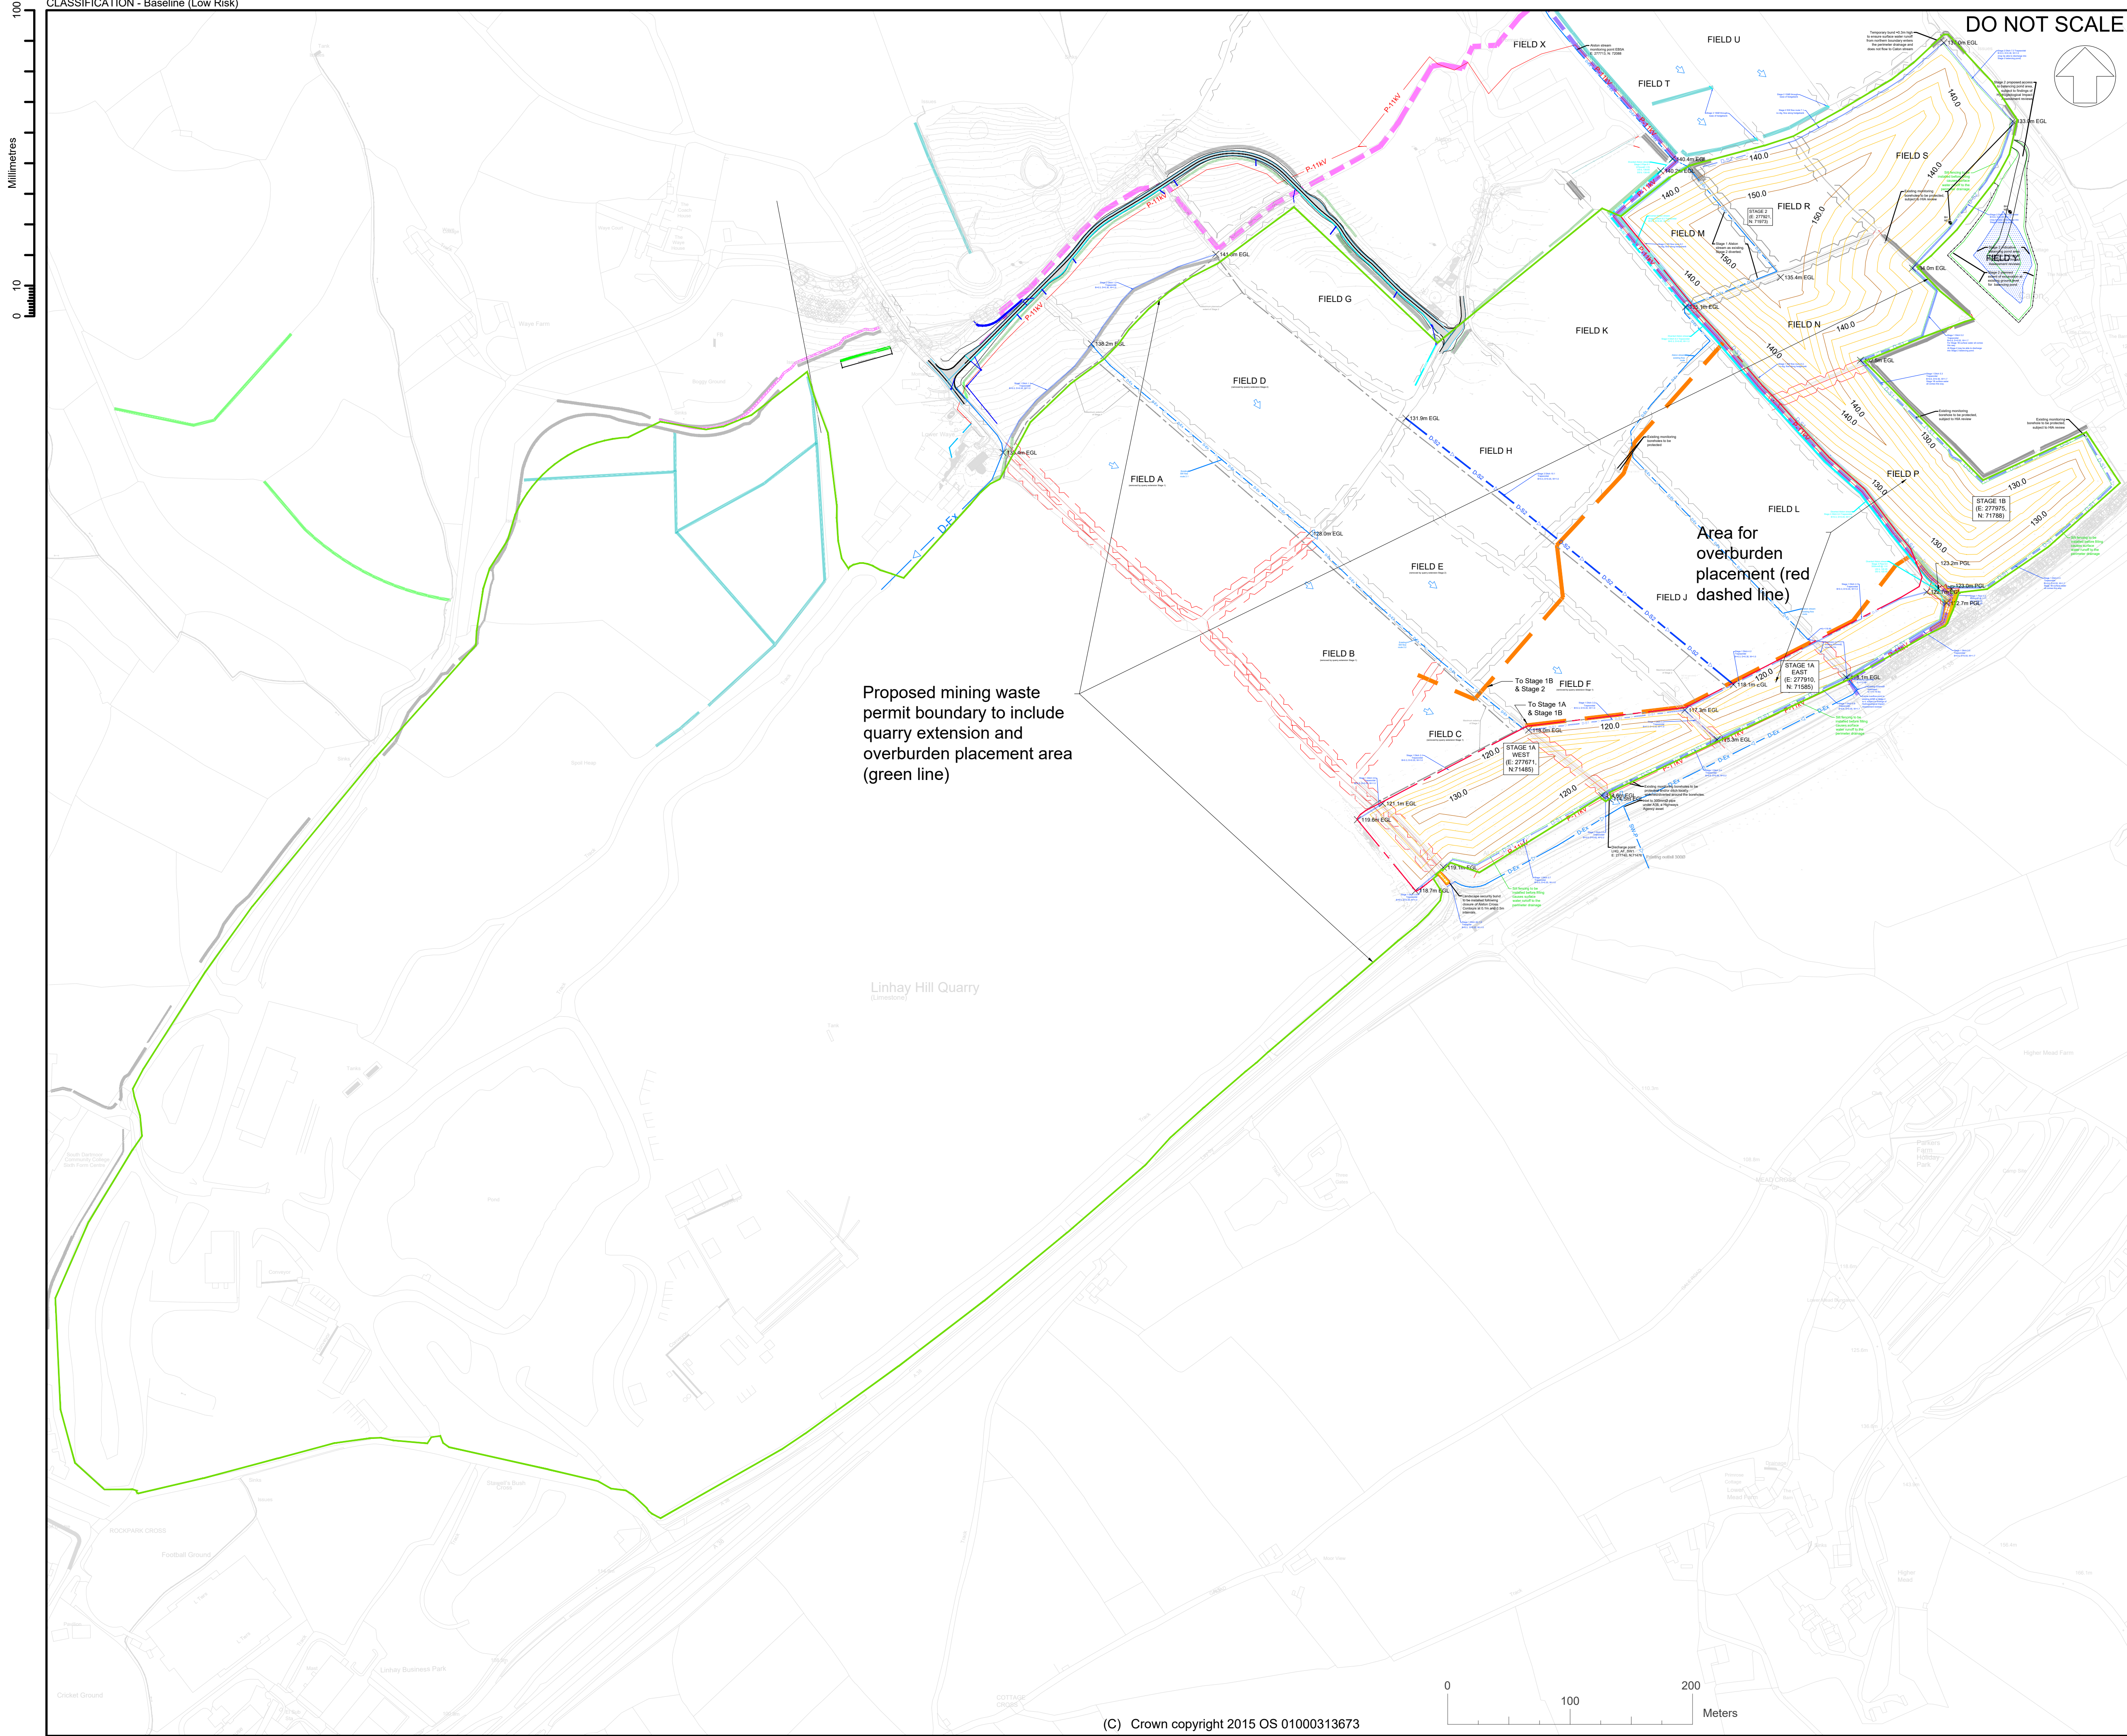

Proposed mining waste permit boundary to include quarry extension and overburden placement area (green line)

Area for overburden placement (red dashed line)

DO NOT SCALE

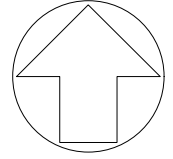

SAFETY, HEALTH AND ENVIRONMENTAL INFORMATION

In addition to the hazards/risks normally associated with the types of work detailed on this drawing, note the following:

CONSTRUCTION

N/A

MAINTENANCE/CLEANING

N/A

DECOMMISSIONING/DEMOLITION

N/A

It is assumed that all works will be carried out by a competent contractor working, where appropriate, to an approved method statement

NOTES:

- DO NOT SCALE FROM THIS DRAWING.
- ALL MEASUREMENTS ARE IN METRES UNLESS STATED OTHERWISE.
- REFER ALSO TO DRAWINGS LHQALS-ATK-S1-DR-C-2001 TO 2004 FOR STAGE 1 BUND DESIGN DETAILS.
- DRAINAGE AS LABELLED, B = BASE, D = DEPTH, W = WIDTH, Ø = DIAMETER

KEY

- PROPOSED TRANSLOCATED HEDGEBANK
- PROPOSED NEW HEDGEBANK
- EXISTING HEDGEBANK (FROM TOPO SURVEY)
- EXISTING HEDGEBANK (FROM OS MAP OR AERIAL)
- RED = TO BE TRANSLOCATED STAGE 1 OR FOR BUND
- PROPOSED FOOTPATH
- PROPOSED HAUL ROAD
- CONTOURS (2m AND 10m INTERVALS) UNLESS STATED OTHERWISE
- STAGE 1 SURFACE WATER CATCHMENT AREA FOR DRAINAGE DESIGN. STAGE 2 AS DASHED. GENERAL SURFACE WATER FLOW DIRECTION
- INTERIM STAGE OF LANDSCAPE BUND
- TEMPORARY BUND
- INDICATIVE TEMPORARY SETTLEMENT AREA
- SILT FENCING
- MINING WASTE PERMIT SITE BOUNDARY



(C) Crown copyright 2015 OS 01000313673

P02	05/12/24	UPDATE FOR INFORMATION APPLICATION	TSM	PC	ATF
P01	31/07/24	ISSUED FOR INFORMATION			
Rev.	Date	Description	By	Chk'd	App'd

Drawing Status: **FOR INFORMATION** Suitability: **S1**

The Octagon
2nd floor, Pynes Hill Court
Rydon Lane
Exeter
EX2 5AZ
Tel: +44 (0)1392 352900
www.atkinsrealis.com
© AtkinsRéalis (2024)

Client

QUARRY & CONCRETE PRODUCTS

Project Title: LINHAY HILL QUARRY PROPOSED EXTENSION

Drawing Title: MINING WASTE PERMIT PROPOSED SITE PLAN

Scale	1:2500	Designed	TSM	Drawn	TSM	Checked	PC	Authorised	ATF
Original Size	A1	Date	JUN 2024	Date	17/06/24	Date	31/07/24	Date	31/07/24
Drawing Number	LHQALS-ATK-S1-DR-C-1517	Revision							P02

(C) Crown copyright 2015 OS 01000313673

