



Beyond Waste for Recycling With Skips Ltd

Schedule 1 – Site plan

This is the plan referred to in the standard rules SR2015No6

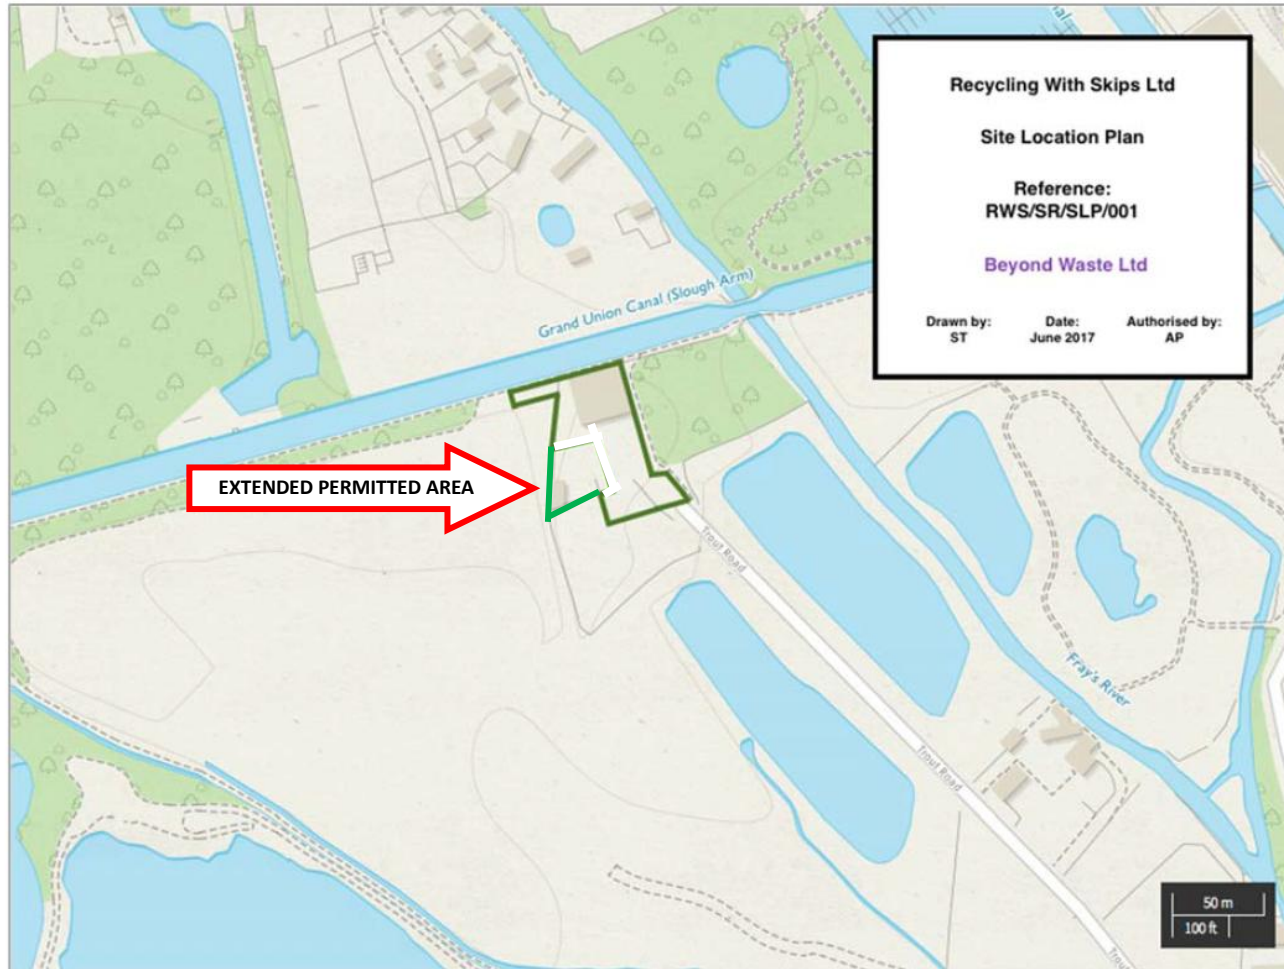

Project: Environmental Permit Variation Application
Site: GK Depot, Trout Road West Drayton
Document: Site Location Plan showing Extension Area 10.12.2018

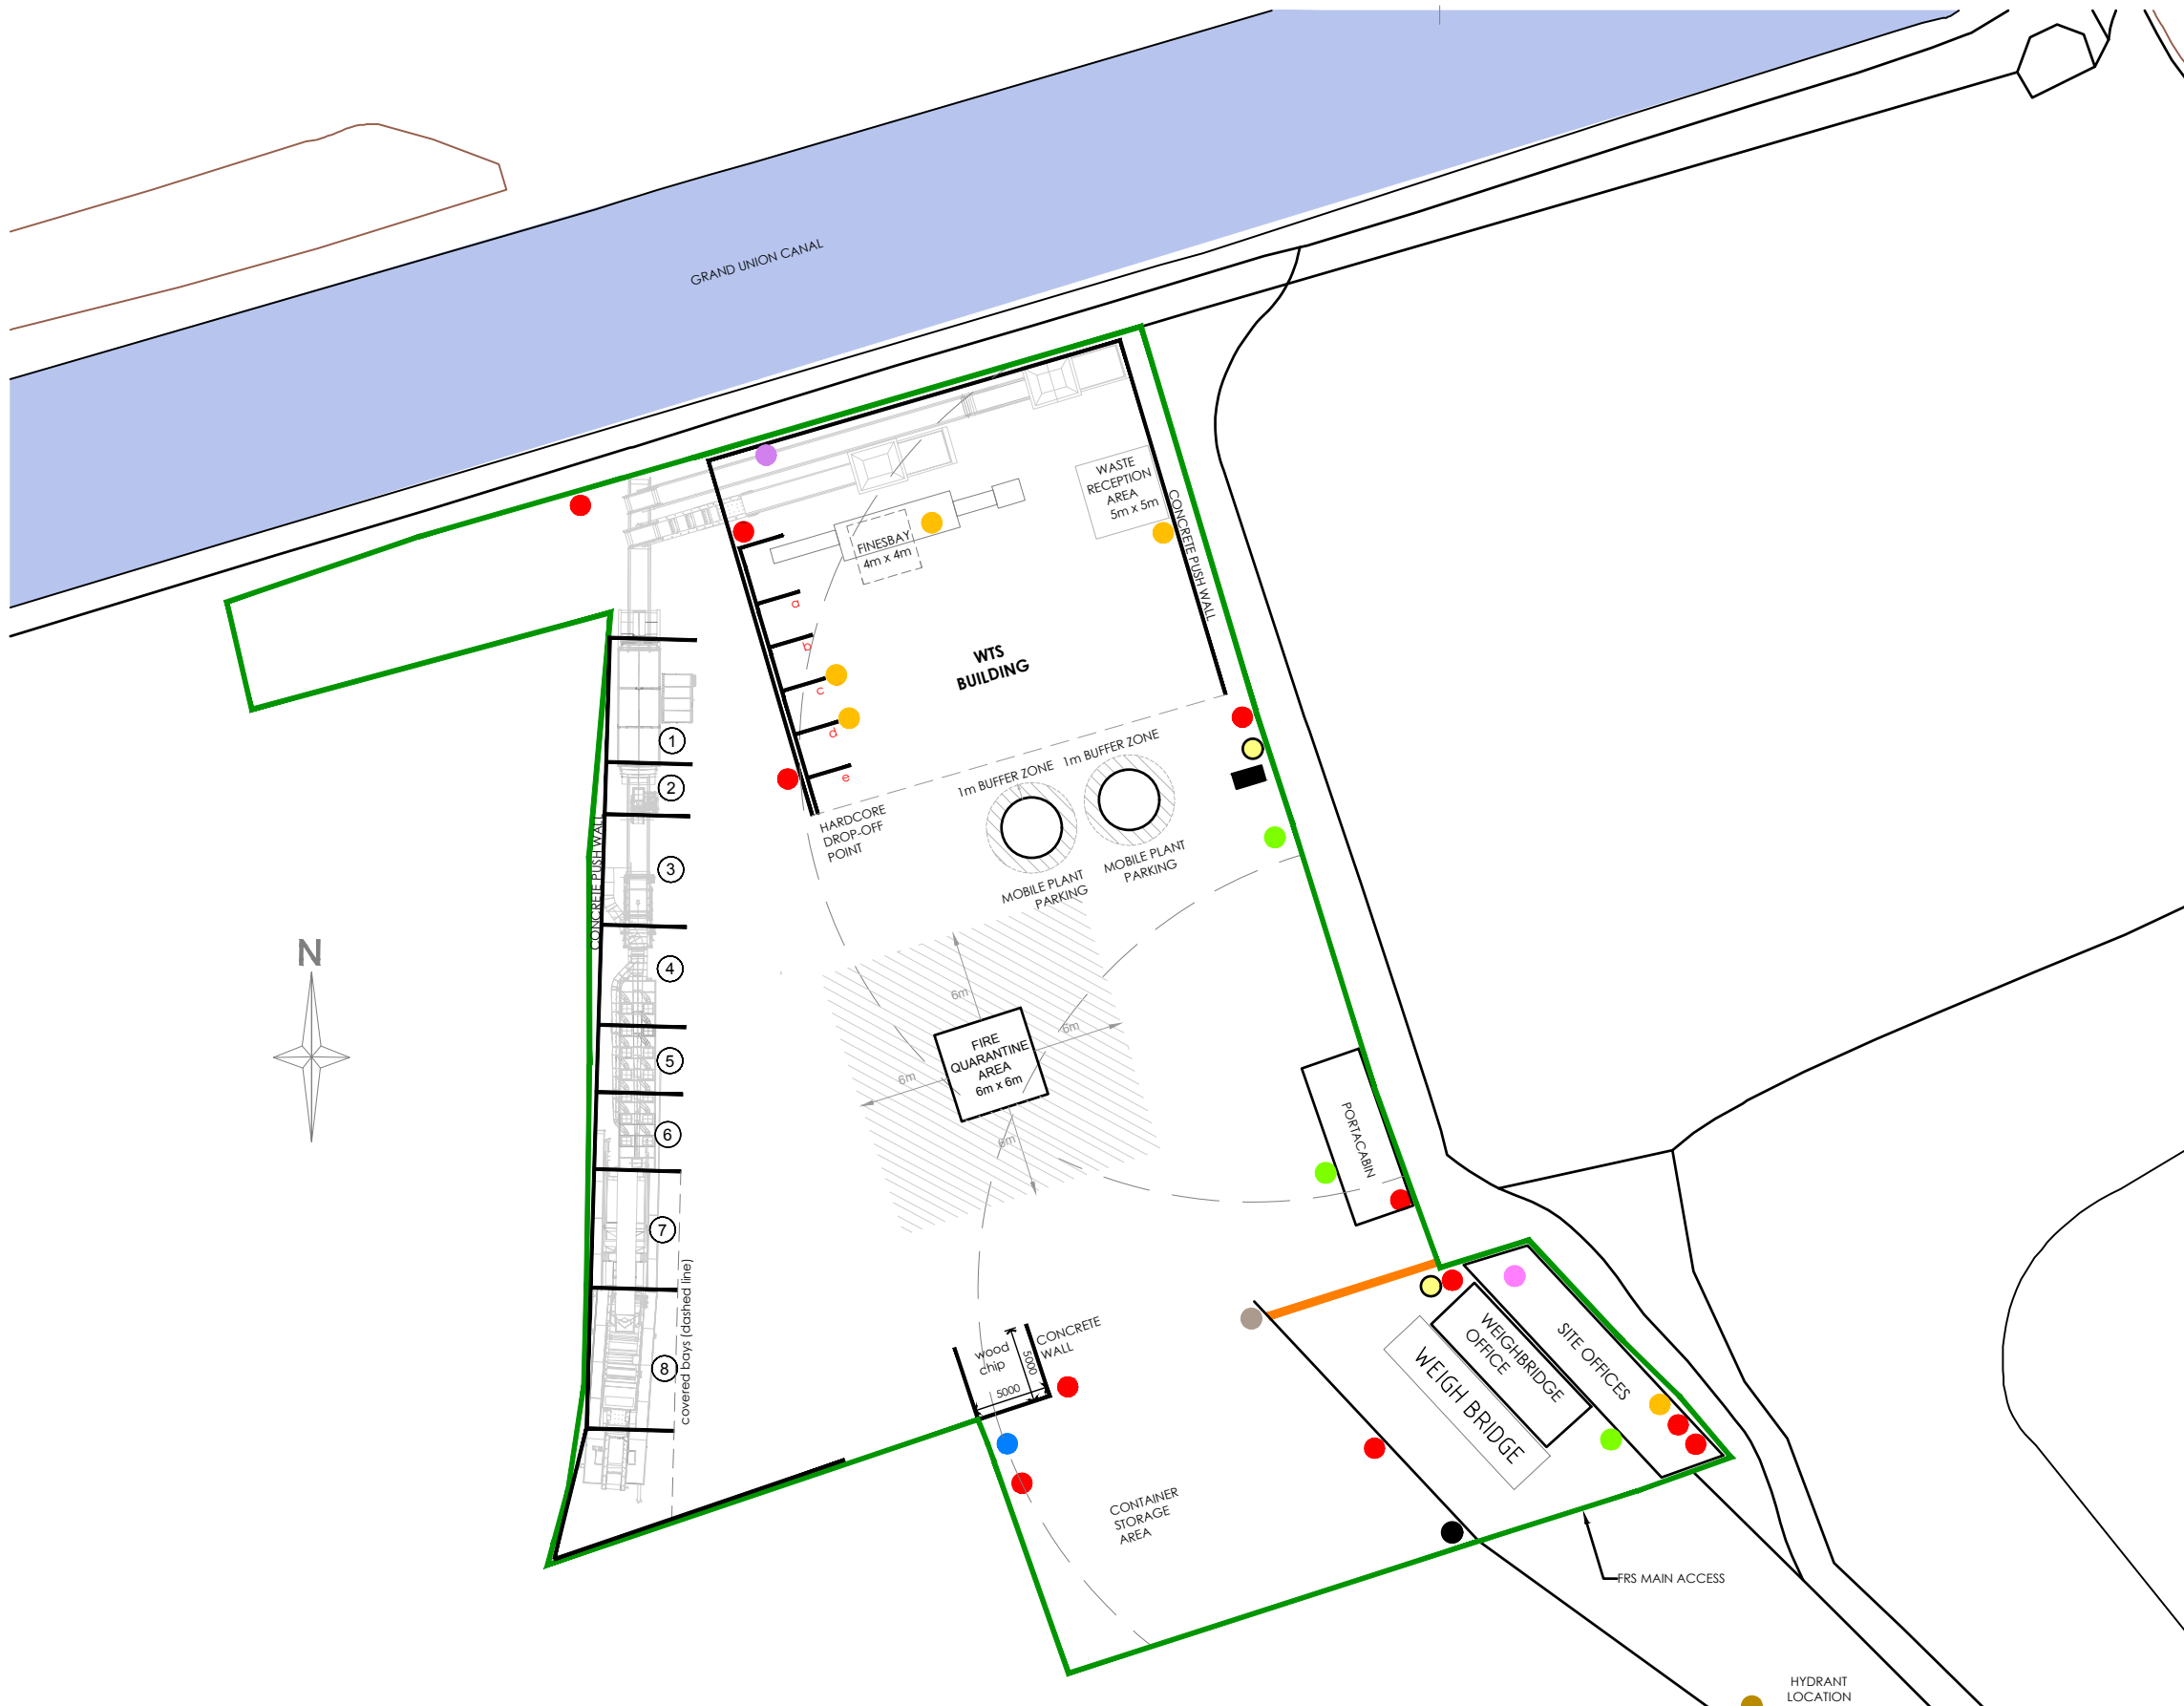

KEY

- FUEL STORAGE AREA
- PRESSURISED CANISTER CAGE
- HEAT AND SMOKE DETECTORS
- SWING REEL HOSES (30m)
- FIRE EXTINGUISHERS
- PPE
- FIRE ALARM BELL
- ASSEMBLY POINT
- MISTING SYSTEM ACTIVATION BUTTON
- SANDBAG PALLET

■ NON-PERMITTED WASTE ISOLATION FACILITY

— SANDBAG DEPLOYMENT AREA

- - - SWING REEL HOSE RANGE (30 METRES)


INTERNAL STORAGE BAYS
a, b, c, d, e (COMBUSTIBLE MATERIALS)

EXTERNAL STORAGE BAYS

1. Ferrous Metals
2. Fines
3. Hardcore
4. Timber
5. Residual waste
6. Ballistic Fines
7. Plastics
8. Residual waste

SITE LAYOUT WITH PERMITTED BOUNDARY
RWS GK DEPOT, TROUT ROAD, UXBRIDGE

SCALE 1:500 @ A3



72A Water Lane,
Wilmslow, Cheshire. SK9 5BB
01625 251644
office@fob-design.com www.fob-design.com

REV	DATE				DRAWN BY
Copyright of fob design, all rights reserved. All information contained within this drawing remains the property of fob design. The information should not be reproduced in whole or part or modified without written consent of fob design. No information within this drawing should be modified or disclosed or passed onto third parties without written consent of fob design.					
SITE LAYOUT					
RWS GK DEPOT					
Drawn	NP	Status		Date	OCT 18
Checked	IM	Original	A3	Scale	1:500@A3
SK 01				L	