





0 10 20m

C O'Donovan & Sons Ltd
30 Pheasant Drive
Birstall
Batley
West Yorkshire
WF17 9LT

Drawing No: COD/SP/1025 – Site plan

28th October 2025

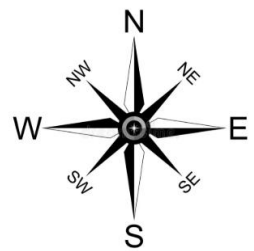

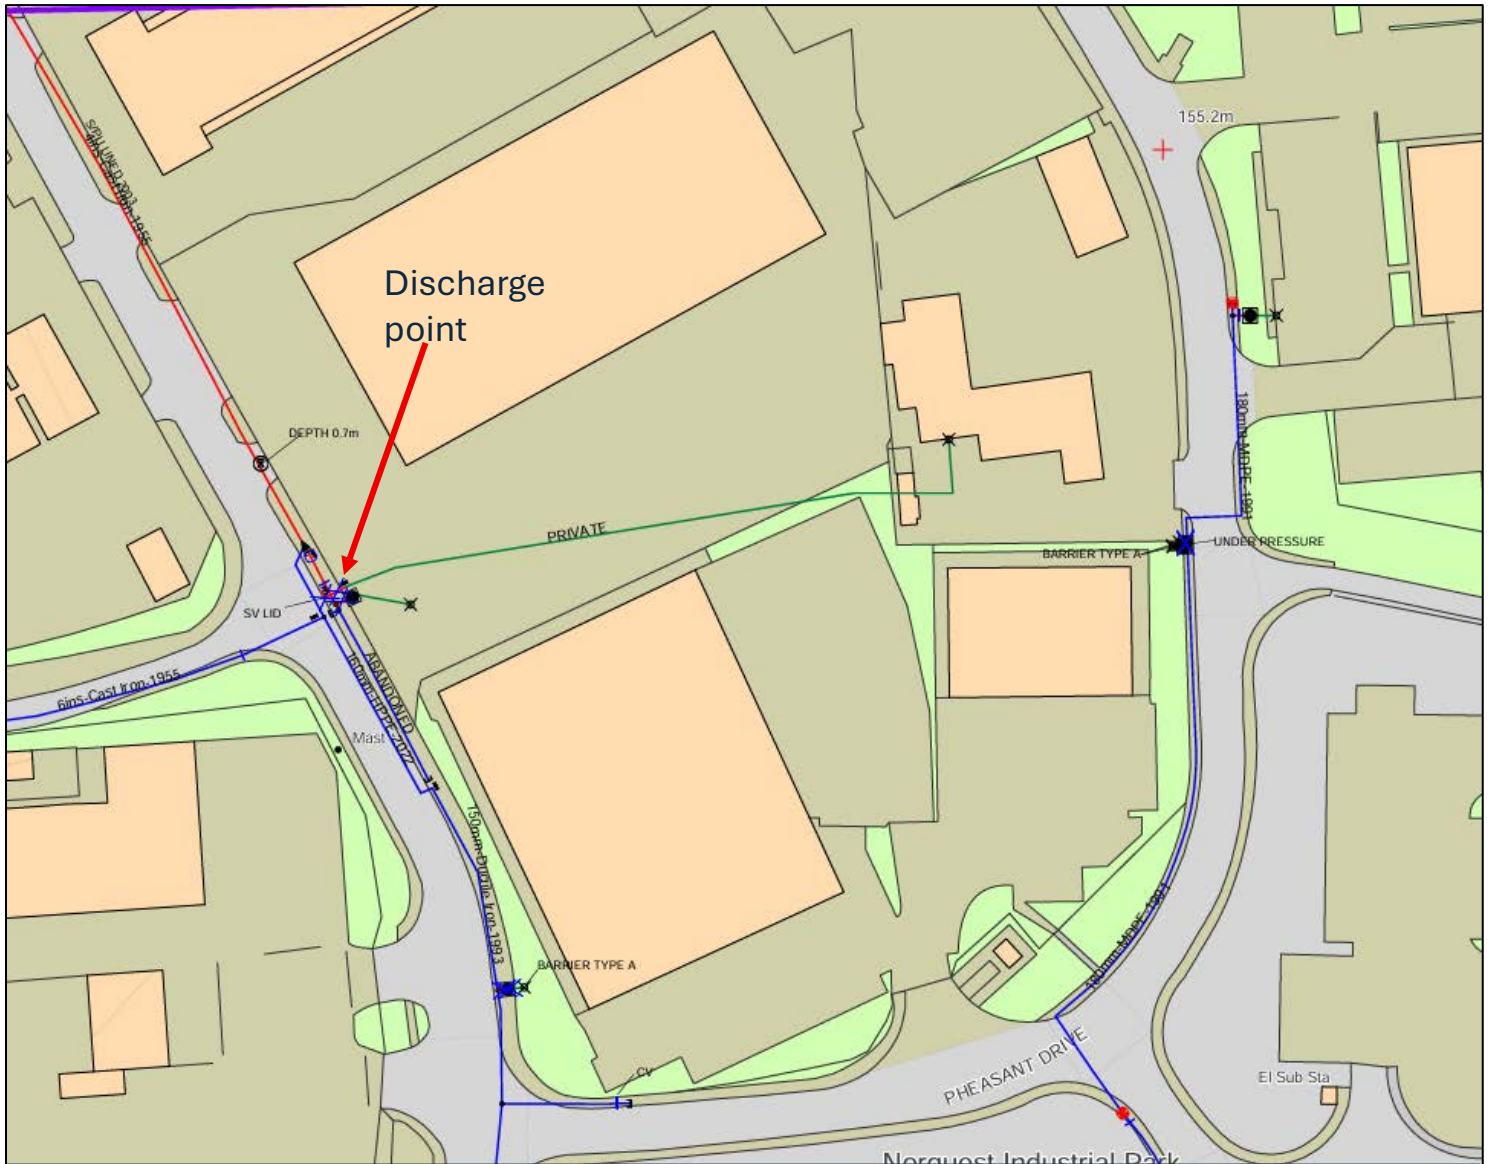

C O'Donovan & Sons Ltd
 30 Pheasant Drive
 Birstall
 Batley
 West Yorkshire
 WF17 9LT

Drawing No: COD/SP/0226 – Discharge point

16th February 2026

